


Notes
 All setting out of work to be checked before work commences.
 Any errors to be reported to the Architect before any further work is carried out.
 All work to be in accordance with the relevant Building Regulations.
 All work to be in accordance with the Listed Building Consent.

ISSUED FOR APPROVAL

Revision	Note	Date	Revision	Note	Date
A	Issued for approval.	15/10/15			

Project	
43 DOWNSHIRE HILL, LONDON, NW3 1NU	
Date	15/10/2015
Drawn by	SS
Checked by	SS
Scale	1:100 @ A3
Title	GROUND FLOOR PLAN AS EXISTING
Drawing No.	1095 ASU 003
Rev.	A

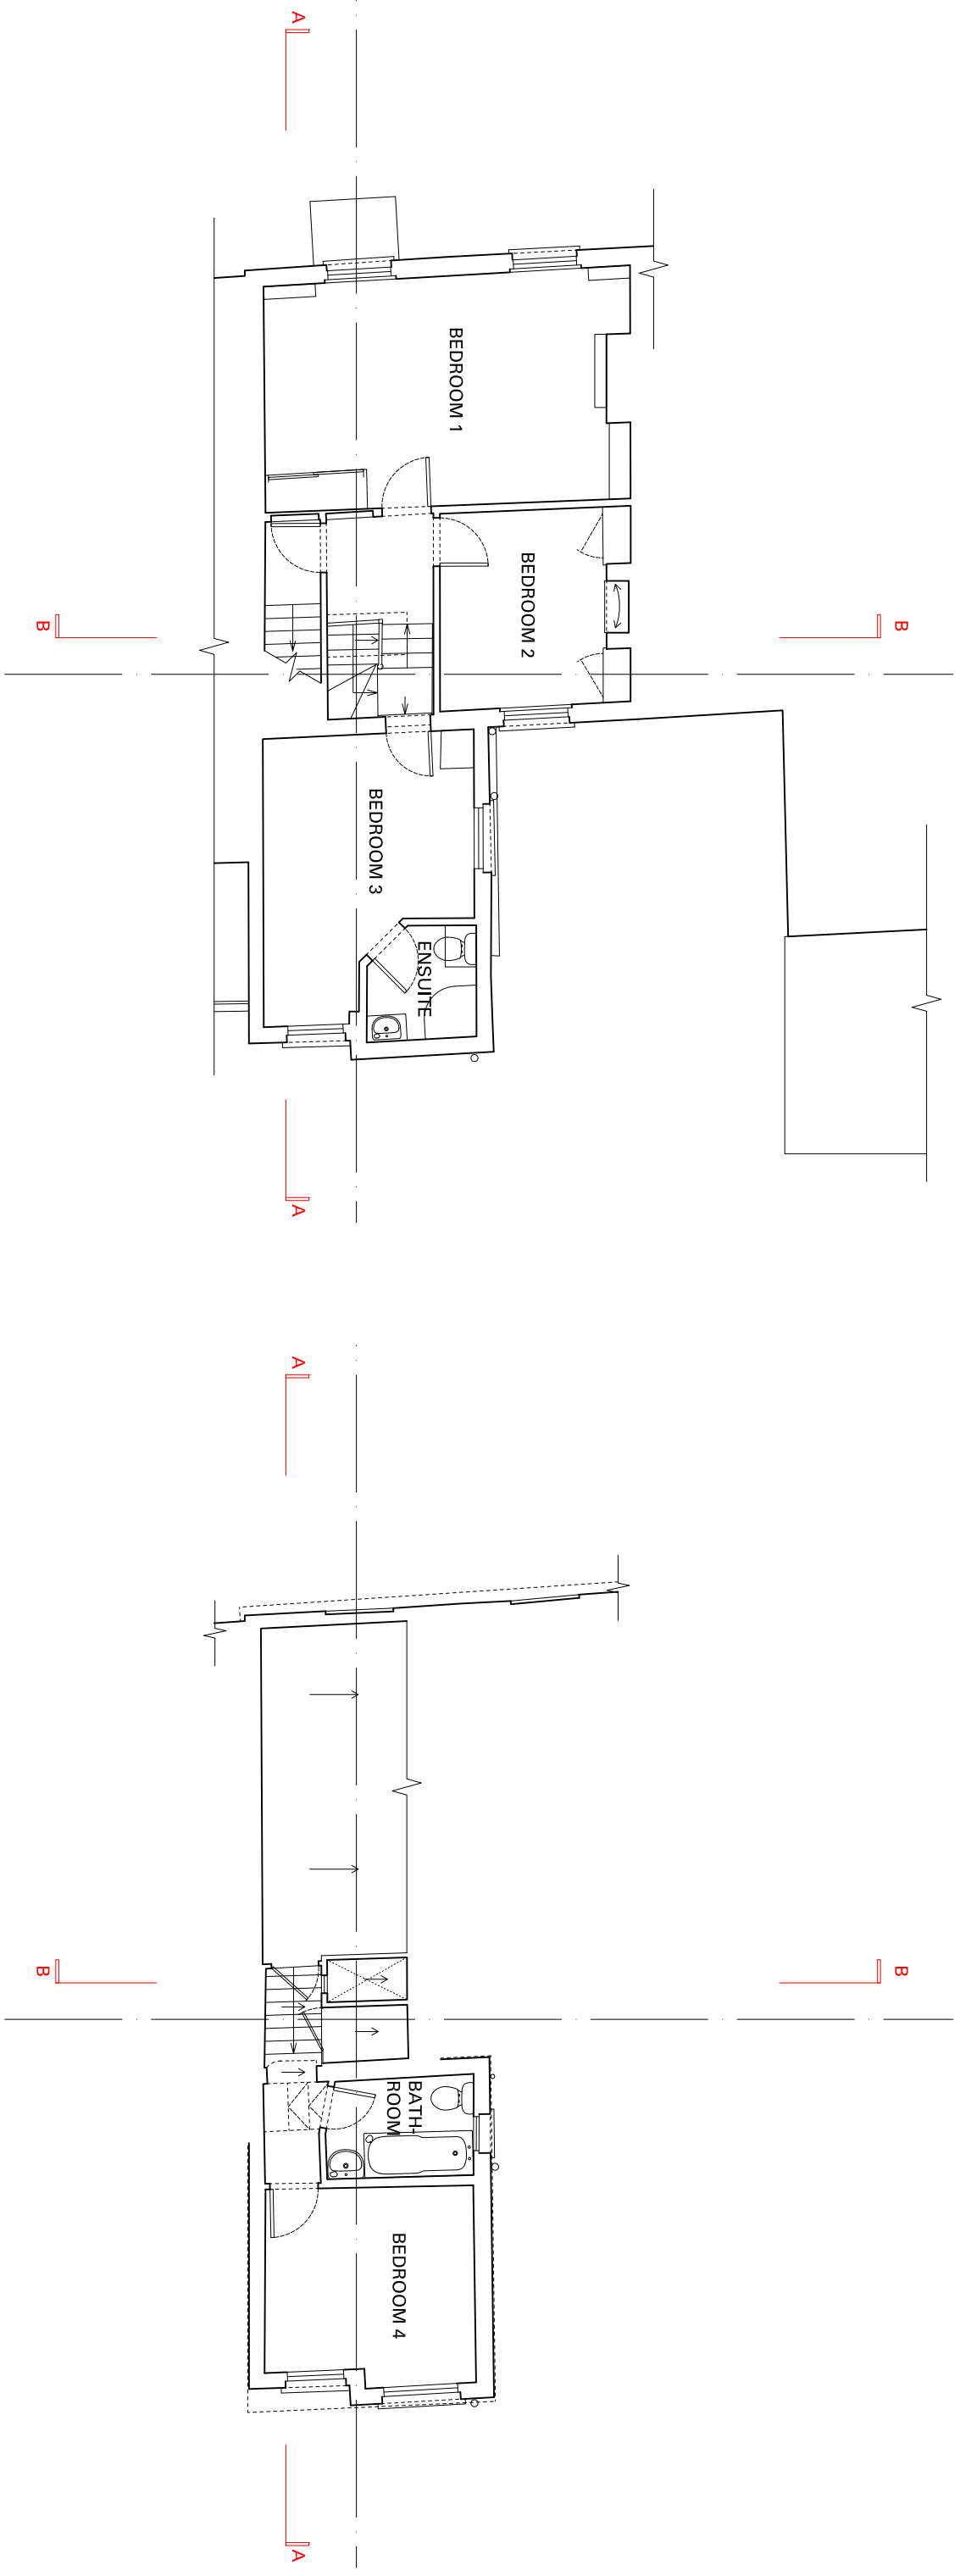


Notes

All setting out of work to be checked before work commences.
 Any errors to be reported to the Architect before any further work is carried out.
 All work to be in accordance with the relevant Building Regulations.
 All work to be in accordance with the Listed Building Consent.

ISSUED FOR APPROVAL

Revision	Note	Date	Revision	Note	Date
A	Issued for approval.	15/10/15			

Project		Title
43 DOWNSHIRE HILL, LONDON, NW3 1NU		FIRST AND SECOND FLOOR PLANS AS EXISTING
Date	15/10/2015	
Drawn by	SS	
Checked by	SS	
Scale	1:100 @ A3	Drawing No. 1095 ASU 004 Rev. A

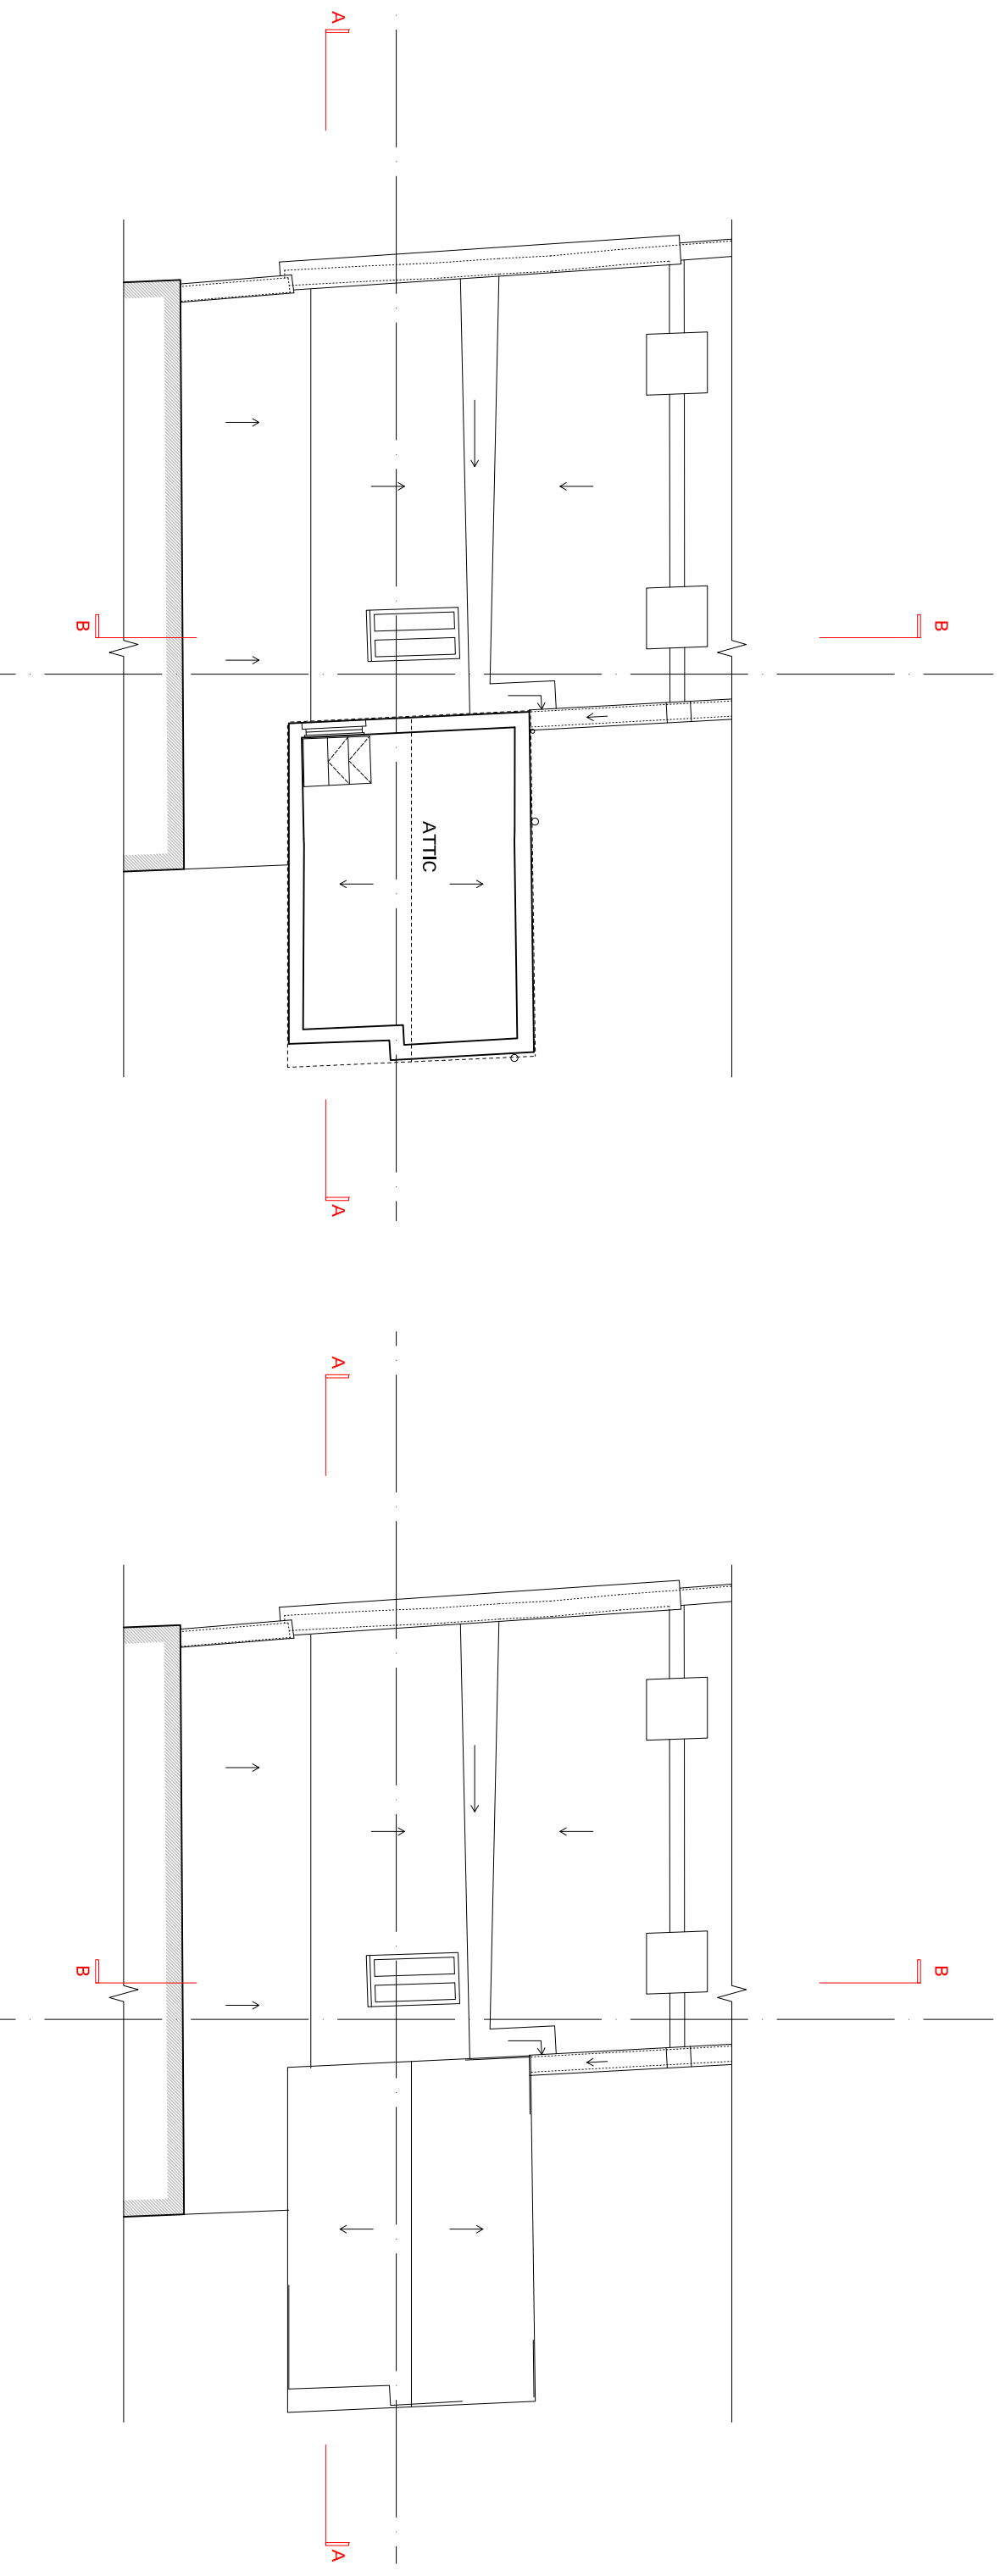


Notes

All setting out of work to be checked before work commences.
 Any errors to be reported to the Architect before any further work is carried out.
 All work to be in accordance with the relevant Building Regulations.
 All work to be in accordance with the Listed Building Consent.


ISSUED FOR APPROVAL

Revision	Note	Date	Revision	Note	Date
A	Issued for approval.	15/10/15			


Project		Title
43 DOWNSHIRE HILL, LONDON, NW3 1NU		ATTIC AND ROOF PLAN AS EXISTING
Date	15/10/2015	
Drawn by	SS	
Checked by	SS	
Scale	1:100 @ A3	
Drawing No. 1095 ASU 005		Rev. A

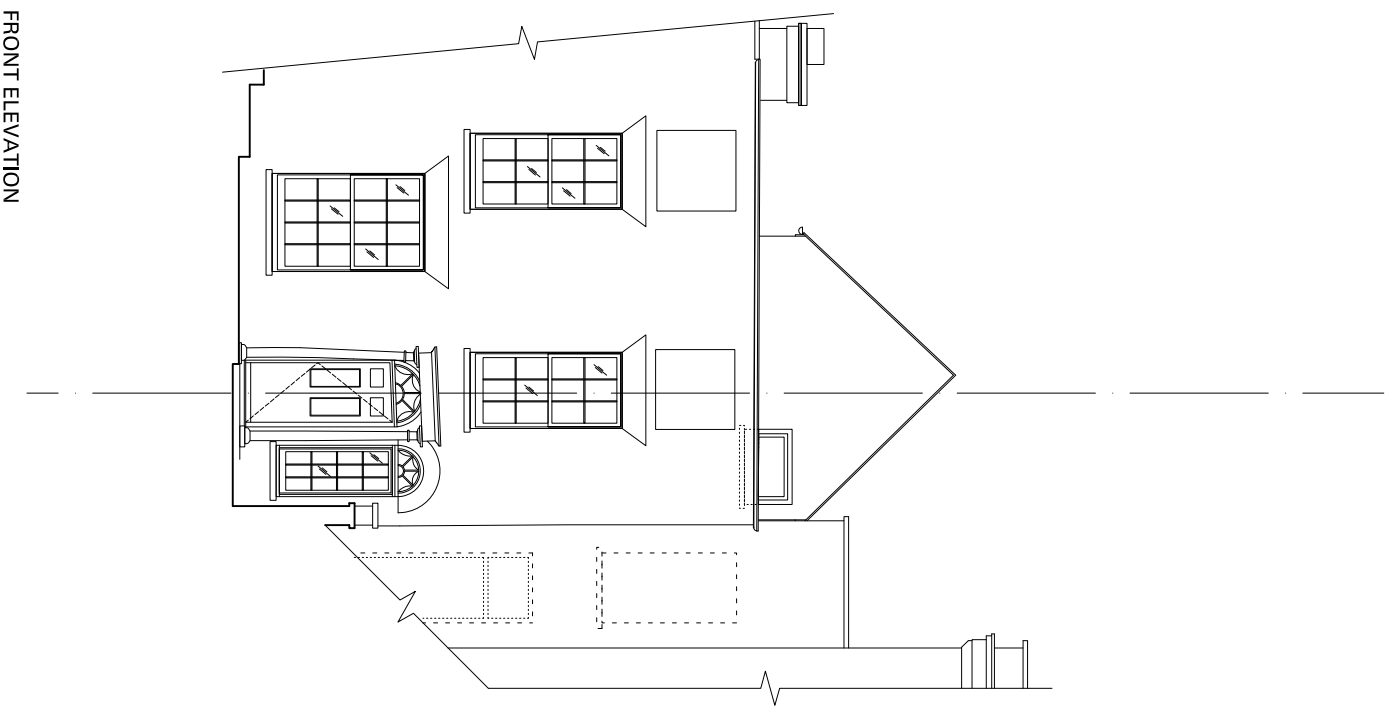

FRONT ELEVATION

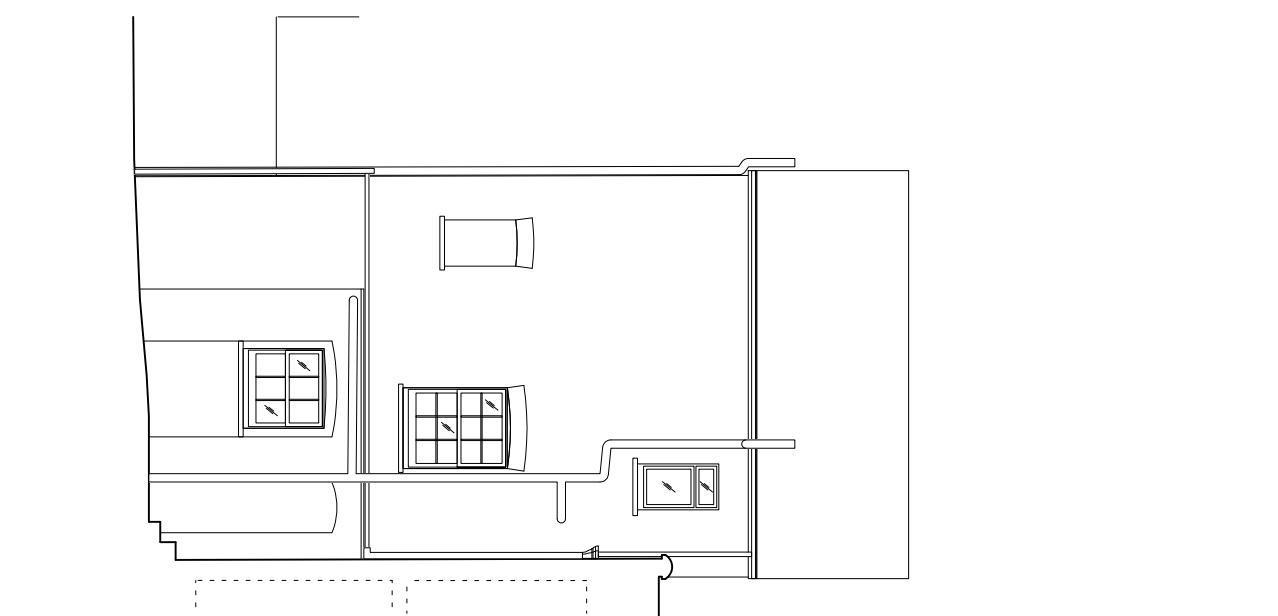

SIDE ELEVATION

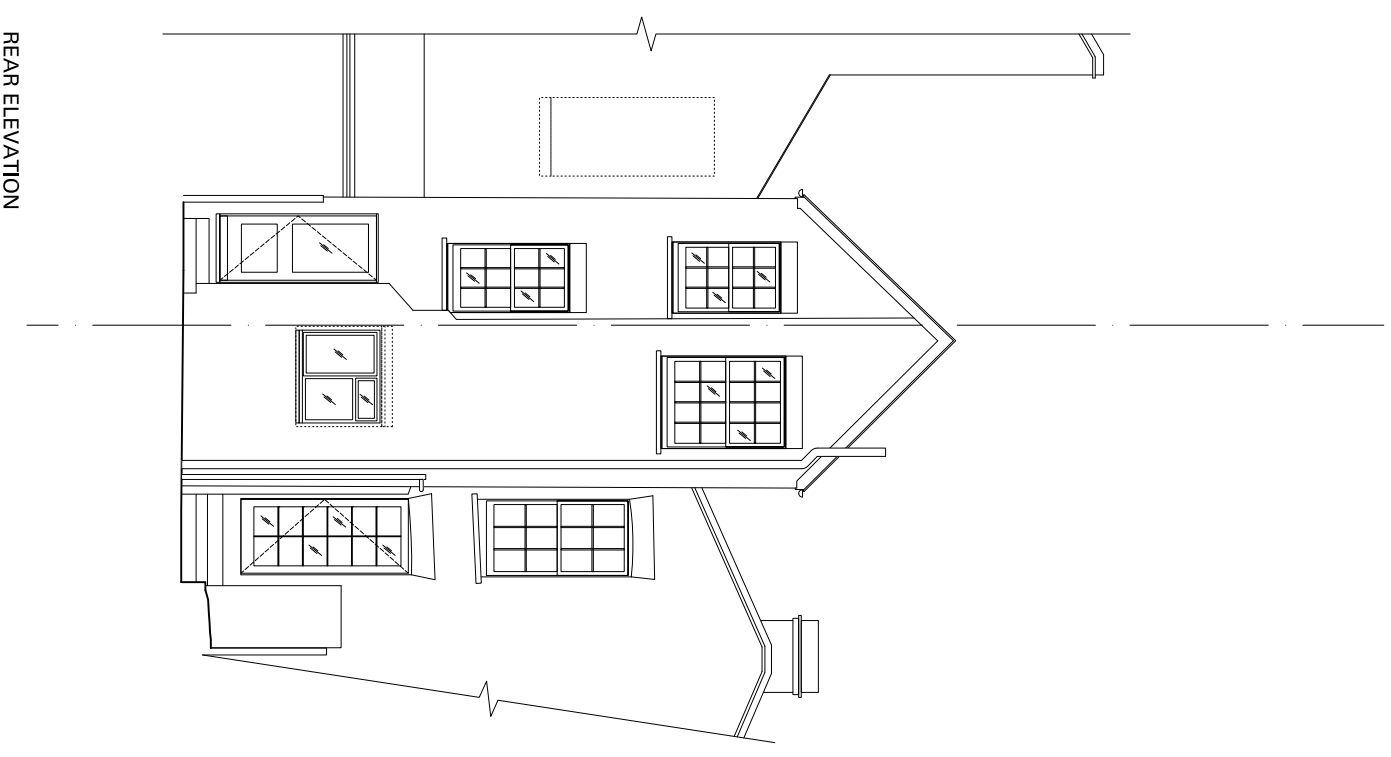

REAR ELEVATION




Notes

All setting out of work to be checked before work commences.
 Any errors to be reported to the Architect before any further work is carried out.
 All work to be in accordance with the relevant Building Regulations.
 All work to be in accordance with the Listed Building Consent.

ISSUED FOR APPROVAL

Revision	Note	Date	Revision	Note	Date
A	Issued for approval.	15/10/15			


Project	
43 DOWNSHIRE HILL, LONDON, NW3 1NU	
Date	15/10/2015
Drawn by	SS
Checked by	SS
Scale	1:100 @ A3
Title	
FRONT, SIDE AND REAR ELEVATIONS AS EXISTING	
Drawing No. 1095 ASU 006	
Rev. A	

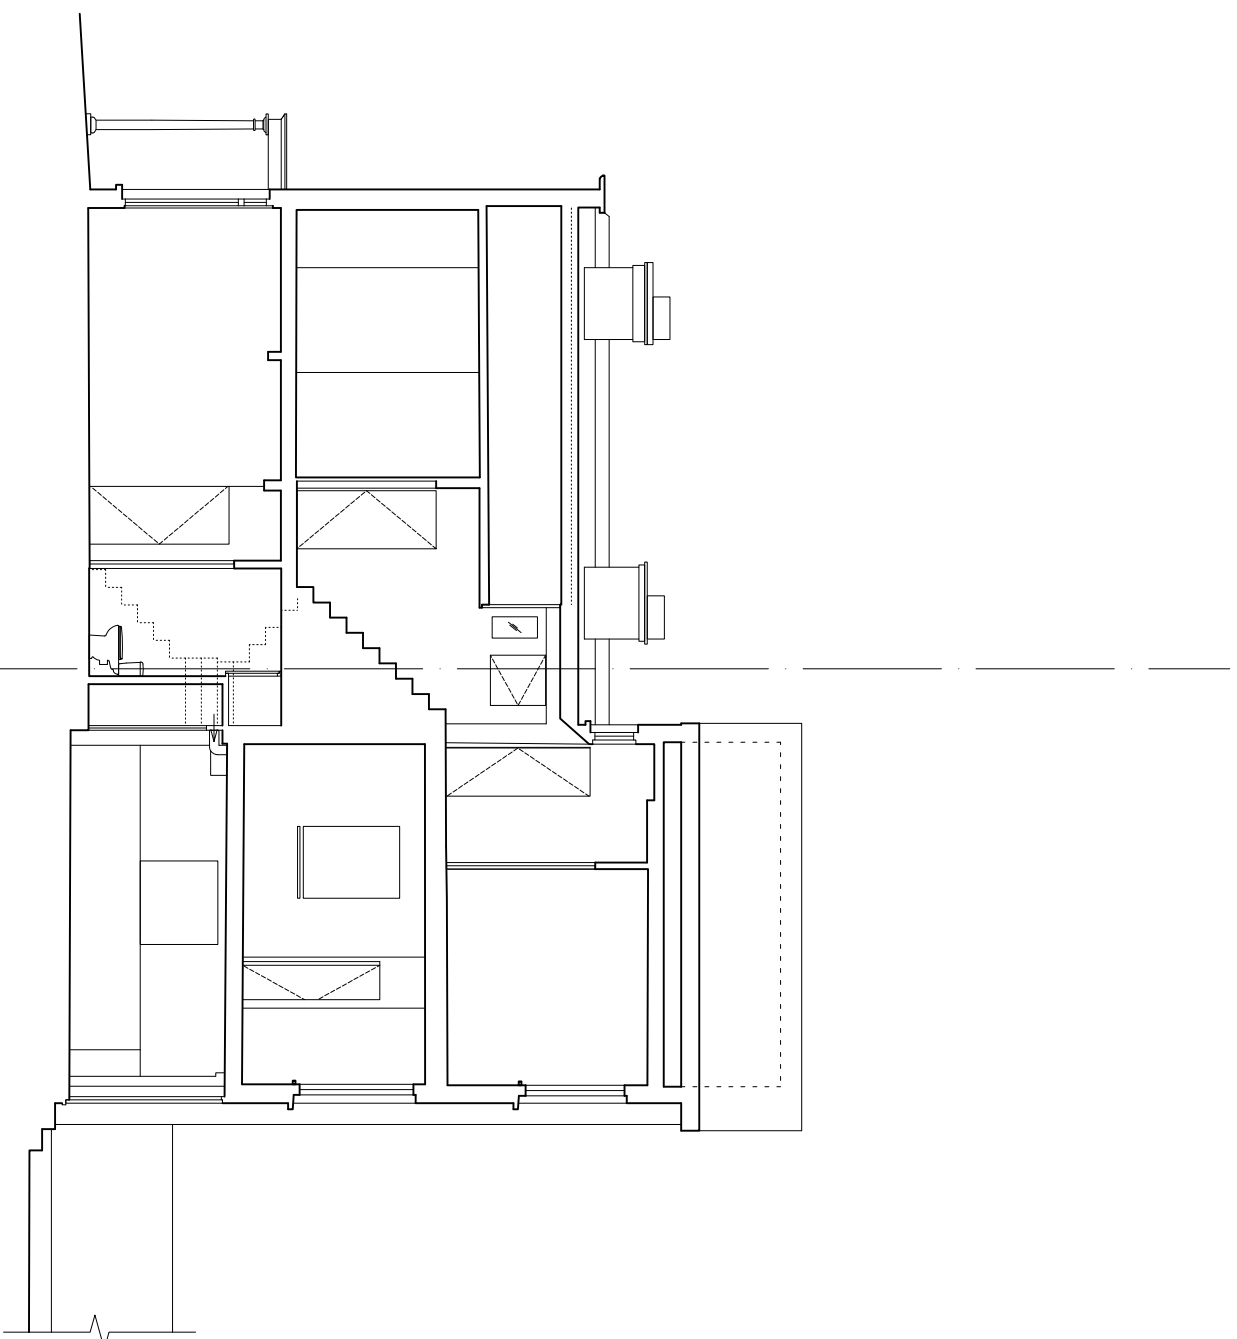

SECTION A-A



SECTION B-B

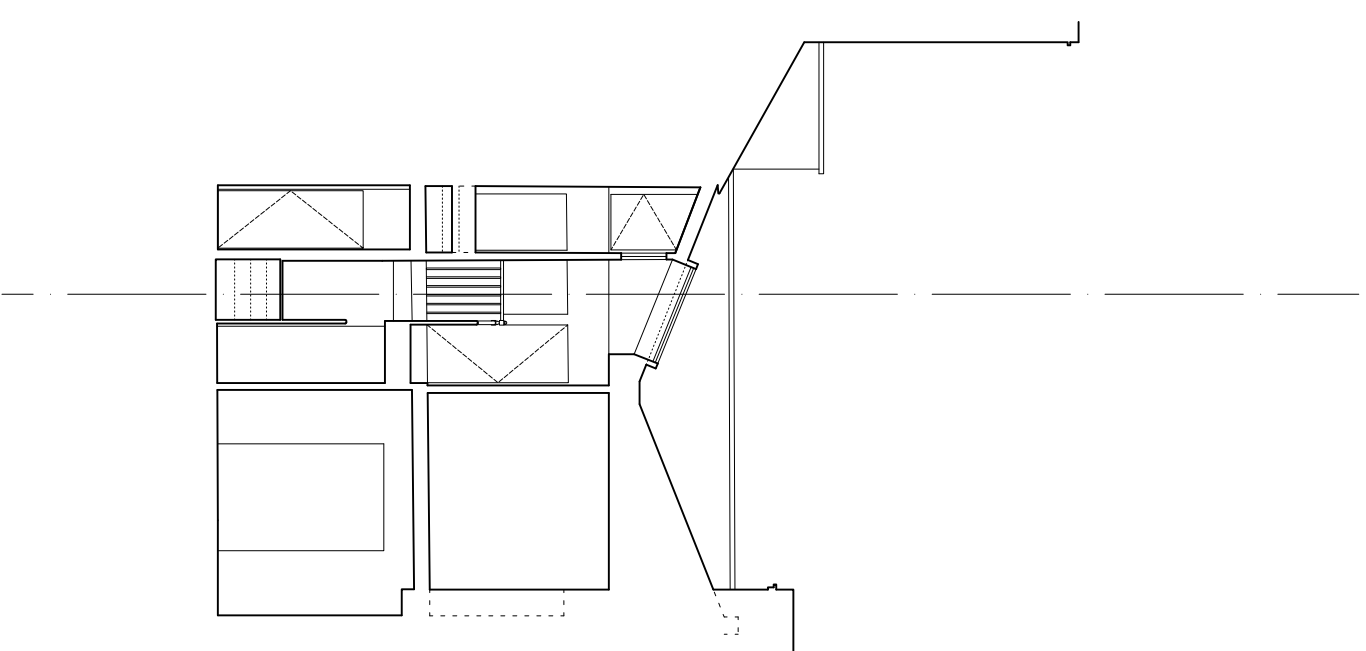

Notes

All setting out of work to be checked before work commences.
 Any errors to be reported to the Architect before any further work is carried out.
 All work to be in accordance with the relevant Building Regulations.
 All work to be in accordance with the Listed Building Consent.

ISSUED FOR APPROVAL

Revision	Note	Date	Revision	Note	Date
A	Issued for approval.	15/10/15			

Project	
43 DOWNSHIRE HILL, LONDON, NW3 1NU	
Date	15/10/2015
Drawn by	SS
Checked by	SS
Scale	1:100 @ A3
Title	
SECTIONS A-A AND B-B AS EXISTING	
Drawing No. 1095 ASU 007	
Rev. A	