


0m 1m 2m 3m 4m 5m 10m

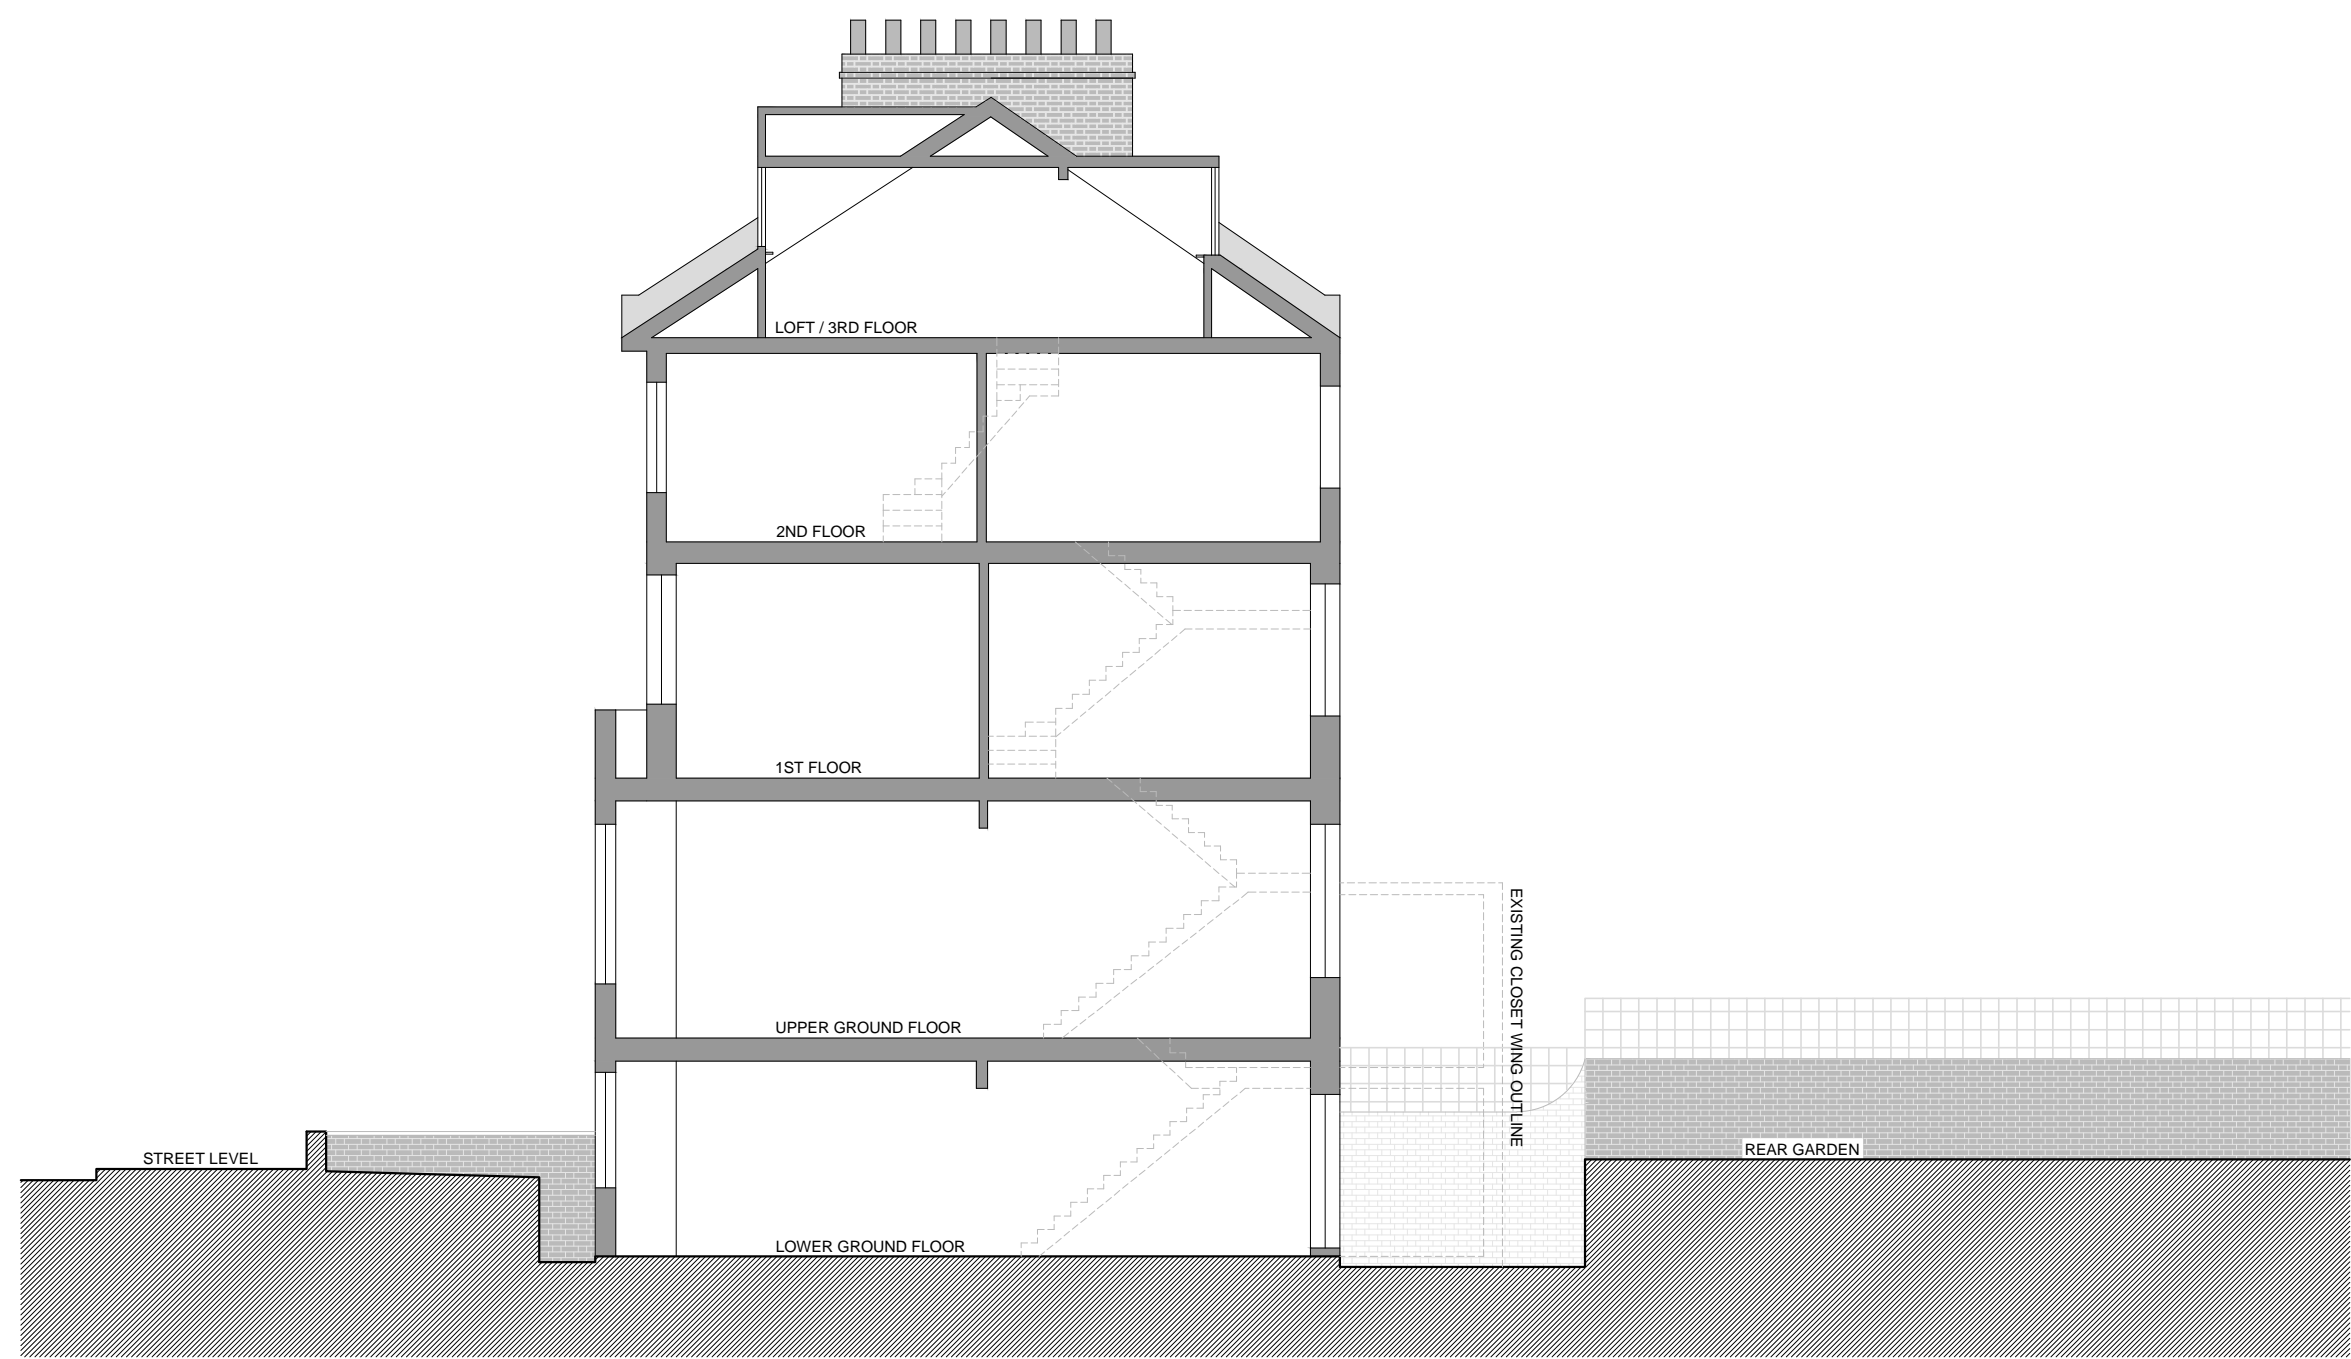

EXISTING SECTION (INDICATIVE)

Revision notes:

Rev:	Date:	Notes:

Drawn by:
GC

Applicant:
Mr. James Hall
47 Montpelier Grove London NW5 2XG

Project:
47 Montpelier Grove London NW5 2XG
Householder development

Drawing Title / Number:
Existing Section (Indicative)
DWG - EX - 01 (Planning Issue)

Date:
8 September 2015

Scale @ A3:
1:100

Revision: