



boundary wall +102.395

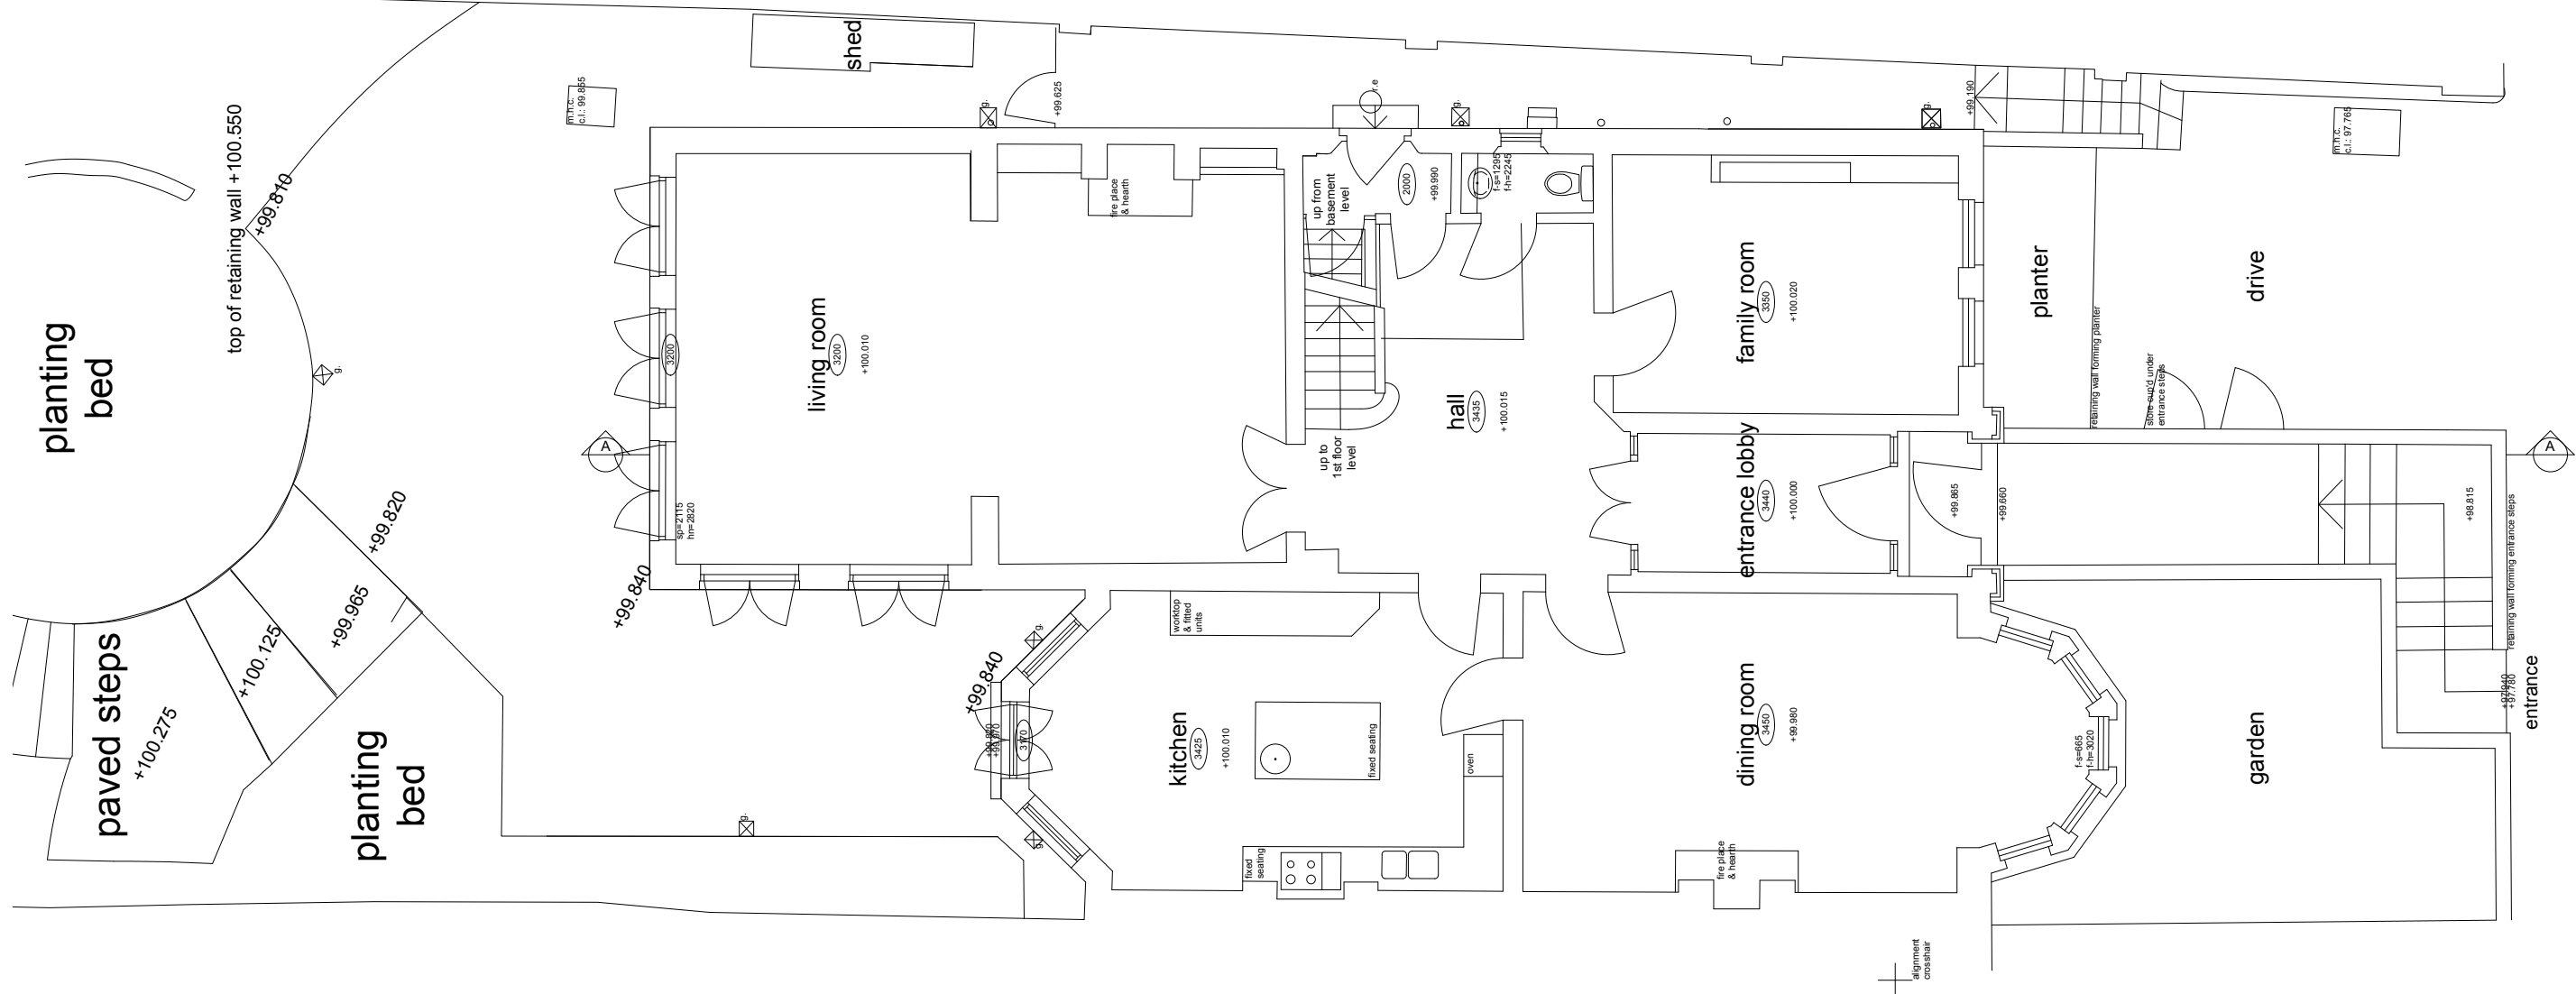


GROUND FLOOR

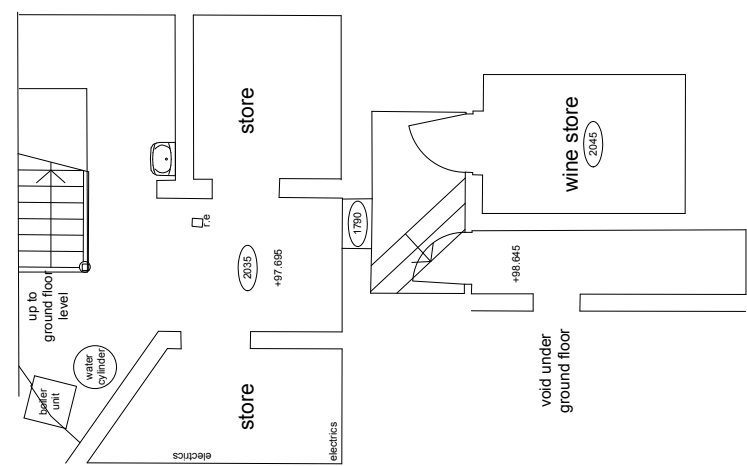

BASEMENT

GENERAL NOTES:
 Do not scale from this drawing.
 Check drawing on receipt and immediately report any discrepancies to the Architect.
 Verify all dimensions and levels on site prior to construction.
 The contents of this drawing are Stiff + Trevillion Architects LLP copyright and shall not be re-used without their written permission.

No.	Date	Revision Notes

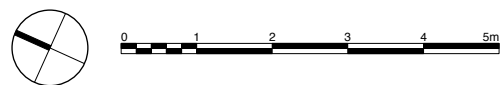

PLANNING

Stiff + Trevillion

Stiff + Trevillion Architects Ltd
 16 Woodfield Road
 London W9 2BE
 T +44(0)20 8960 5550
 F +44(0)20 8969 8668
 mail@stiffandtrevillion.com
 www.stiffandtrevillion.com

Project 4 WEDDERBURN ROAD LONDON NW3		
Drawing BASEMENT & GROUND FLOOR AS EXISTING		
Project No 3786	Drawing No P01	Revision -
Scale 1:50 @ A1 1:100 @ A3	Date JULY 2014	Revised -