




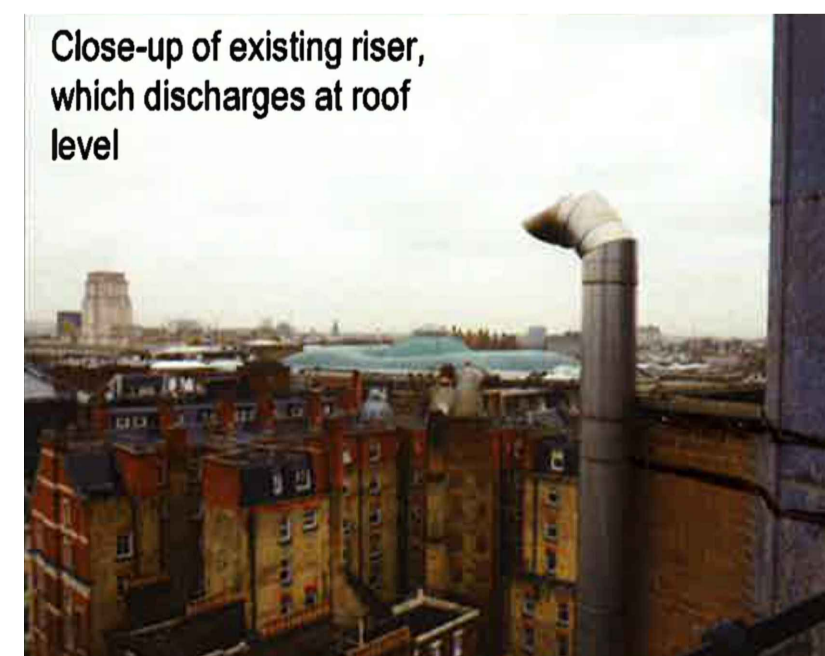

01 PROSPECT HOUSE - BAINBRIDGE STREET EXISTING ELEVATION
SCALE 1:200 @ A1

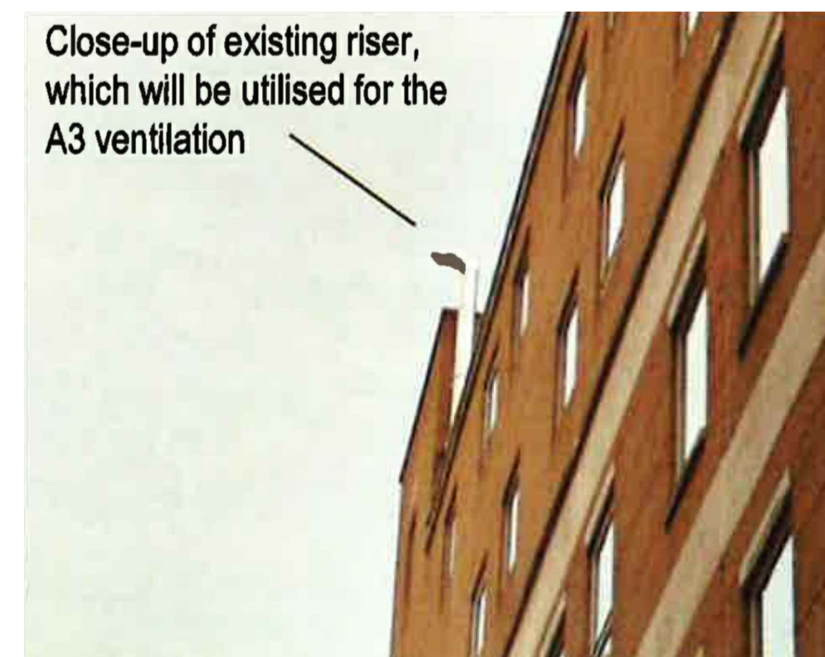

02 PROSPECT HOUSE - BAINBRIDGE STREET EXISTING ELEVATION
SCALE 1:100 @ A1

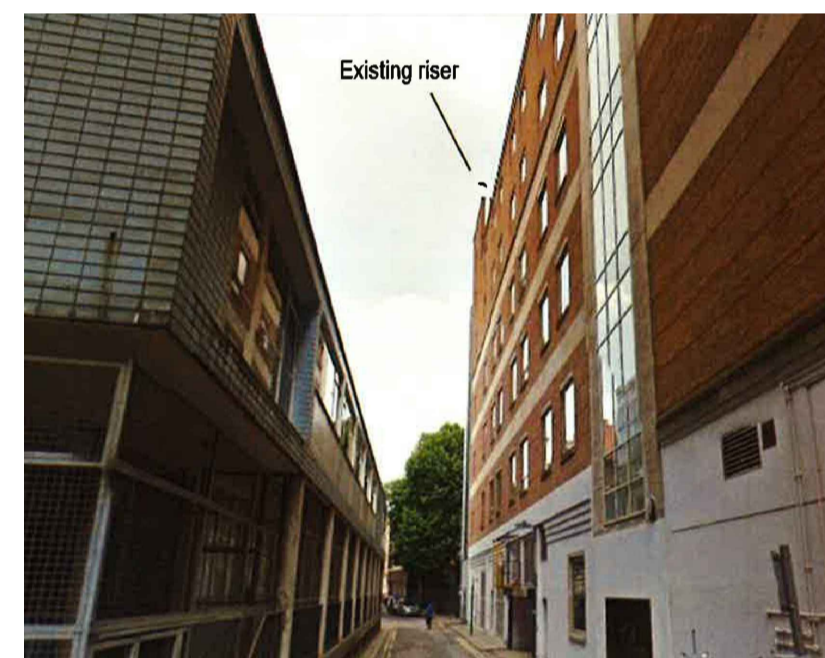

03 PROSPECT HOUSE - EXISTING PHOTOGRAPHS OF RISER

Notes

Rev	Date	Revisions	By	Checked

eySmith
MoreySmith
nith

24 Marshalsea Road
London SE1 1HF
Telephone 020 7289 1470
Fax 020 7376 1274
Email info@moreysmith.com
www.moreysmith.com

FOR PLANNING
Job No:
PROSPECT HOUSE
NEW OXFORD STREET
LONDON

Drawing title
BAINBRIDGE STREET
EXISTING ELEVATION
AND PHOTOS

Date: OCT 2015 Job no. PH-028 Drawing no. EL01-EX Rev. 1

Scale: WARE@ A1 Drawn by: BA Checked: BA

Do not scale from this drawing. All dimensions to be checked on site. Any discrepancies must be reported to the designer immediately. ©MoreySmith