


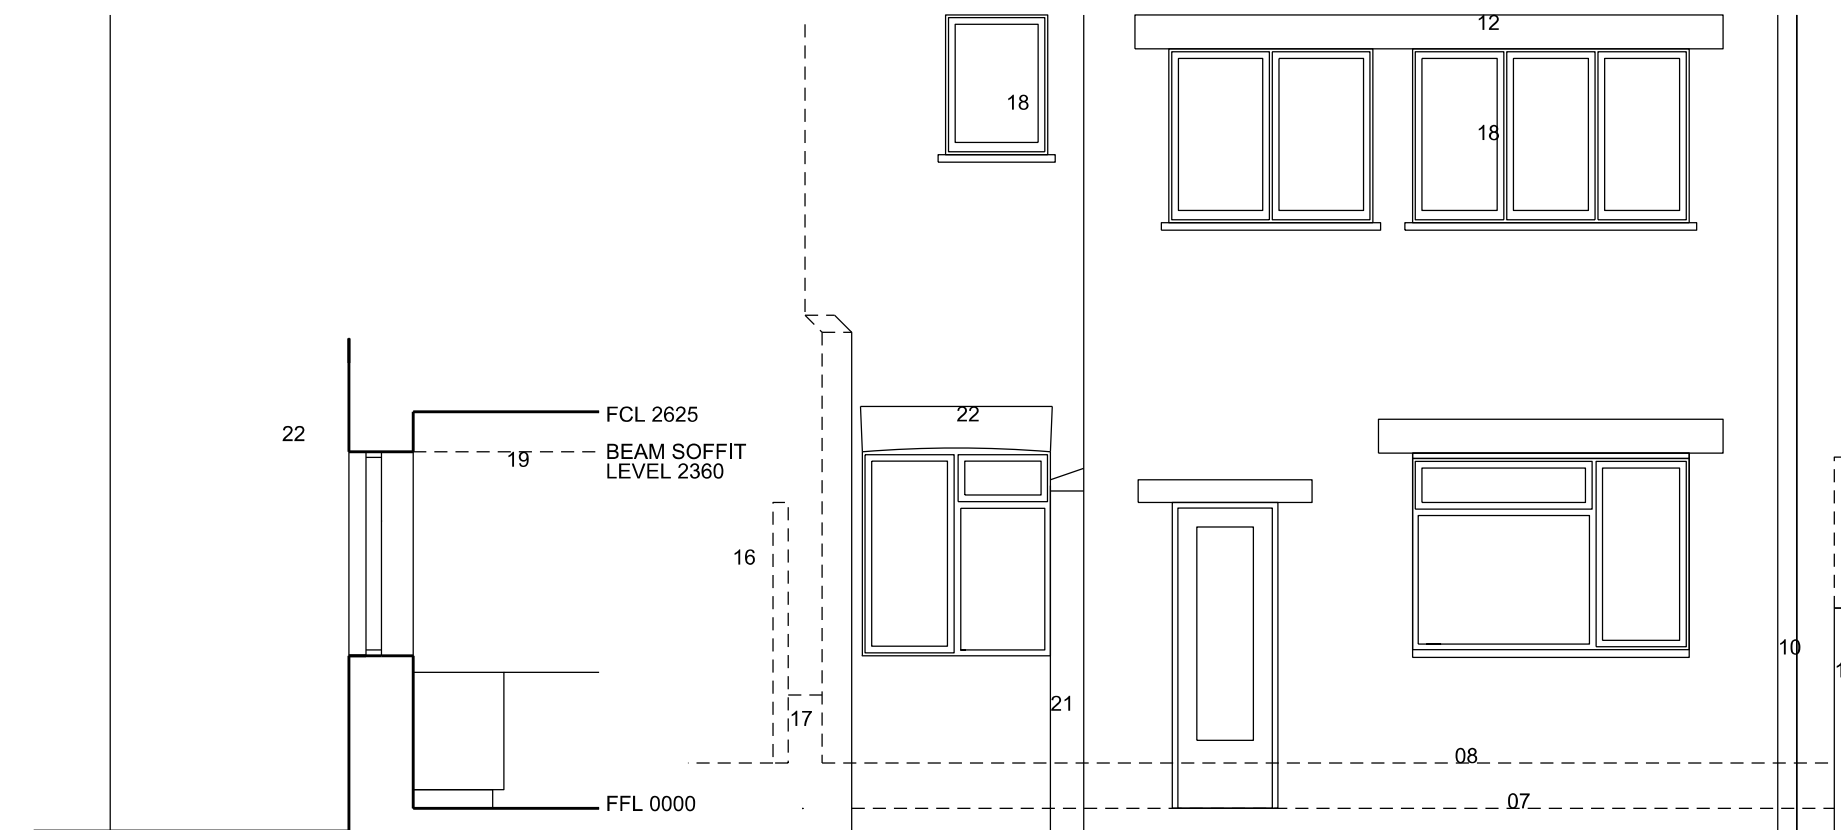


EXISTING SECTION A

EXISTING REAR COURTYARD ELEVATION

NOTES

- 01 NEW WINDOW TO 04 BEDRM 2
- 02 NEW DOOR TO 02 LOBBY/KITCHEN
- 03 BWK "OVEN" REMOVED, NEW WALL TO EXTENDED SINK AREA
- 04 NEW WINDOW TO KITCHEN
- 05 NEW MINI-ROOF OVER EXTENSION TO CONTRACTOR SPEC, GRAY-BLACK MEMBRANE
- 06 MATCHING FLASHING
- 07 FLAT 2 FFL
- 08 TERRACE FFL
- 09 PVC GUTTER, TIMBER FASCIA
- 10 GREY PVC RWP
- 11 TIMBER FRAMING, CELOTEX INSULATION
- 12 CONCRETE LINTOL
- 13 NATURAL BRICKWORK
- 14 BRICKWORK BOUNDARY WALL
- 15 PVC RWP
- 16 TIMBER FENCE
- 17 BRICK LOW WALL
- 18 EX. TIMBER WINDOWS TO FLAT ABOVE
- 19 EXISTING CONCRETE BEAM
- 20 NEW STEEL BEAM TO ENG. DETAIL
- 21 BRICK "OVEN"
- 22 BRICK ARCH LINTOL

0 500 1000 2000mm

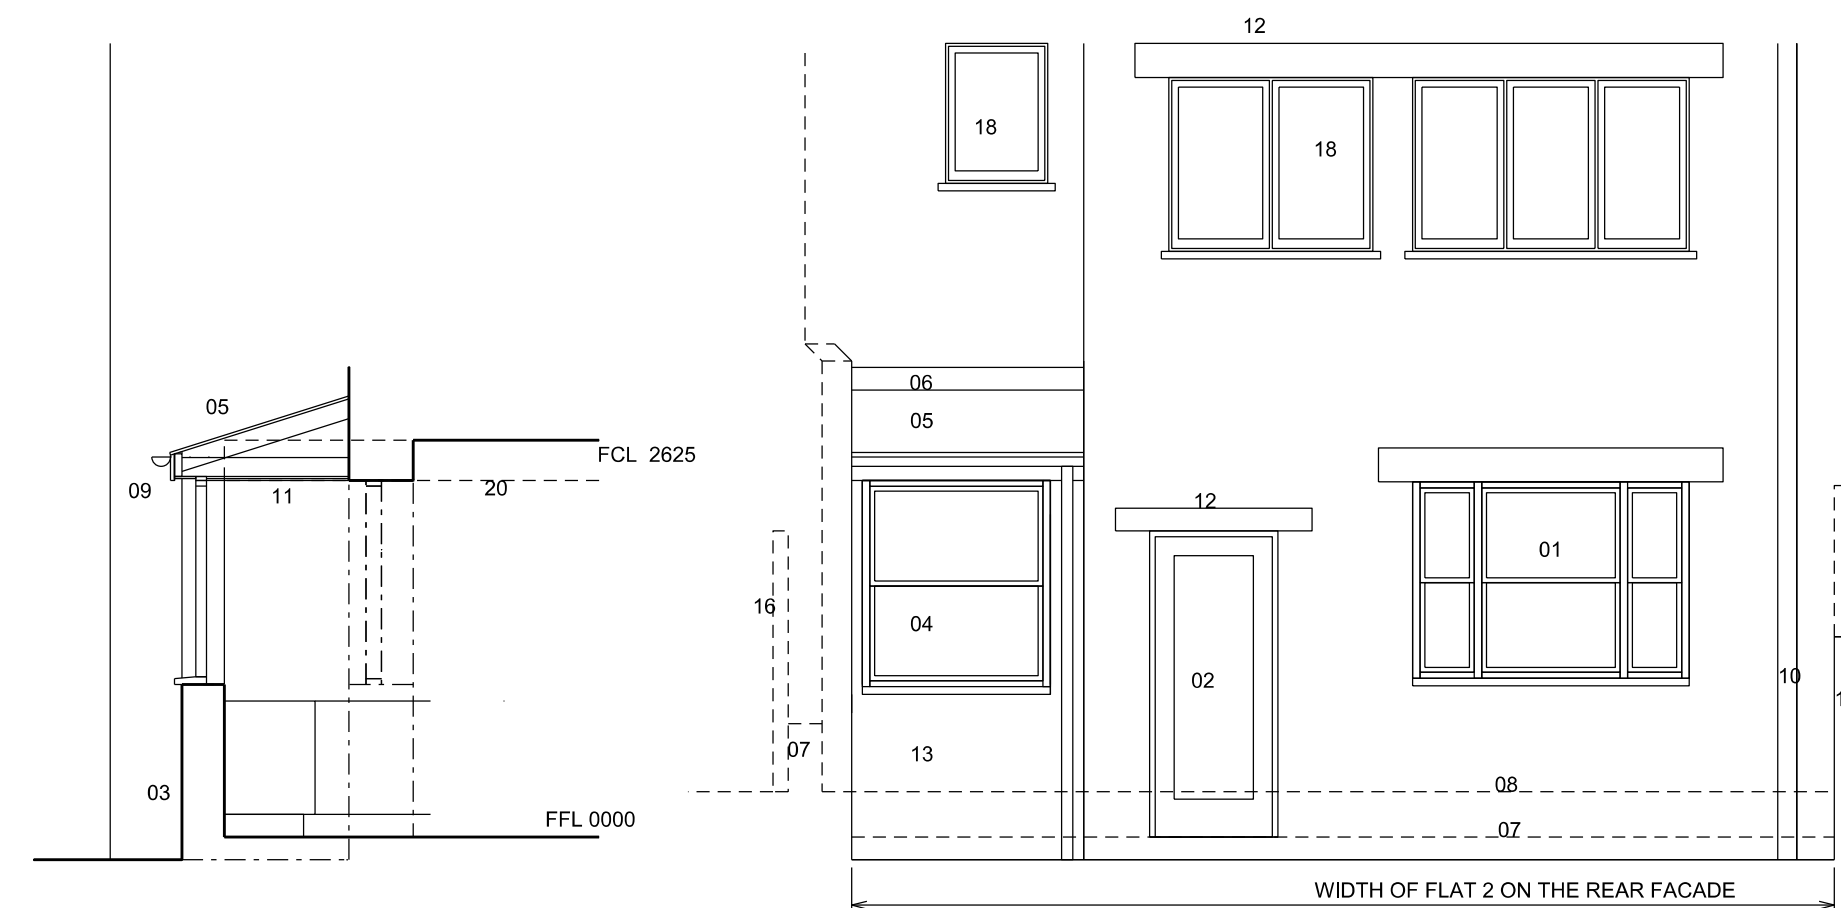

PROPOSED SECTION A

PROPOSED REAR COURTYARD ELEVATION

B	241015	PLANNING SUBMISSION
A	211015	ISSUED TO STRUCT. ENG. AMENDMENTS

Richard Cohen B Arch Pr Arch	M 07814 847411 T 020 74492682 E r.c.a@outlook.com 47 HOLMEFIELD COURT BELSIZE GROVE LONDON NW3 4TT UK	Project FLAT 2, 104 FITZJOHNS AVE LONDON NW3 6NT MINOR WORKS	Title DETAIL ELEVATIONS & SECTIONS 1	Date 051015	Drawn RC
				Scale 1:50@A2, 1:100@A4	Status PLANNING
				Drawg No 1512 - 1020 REV B	