



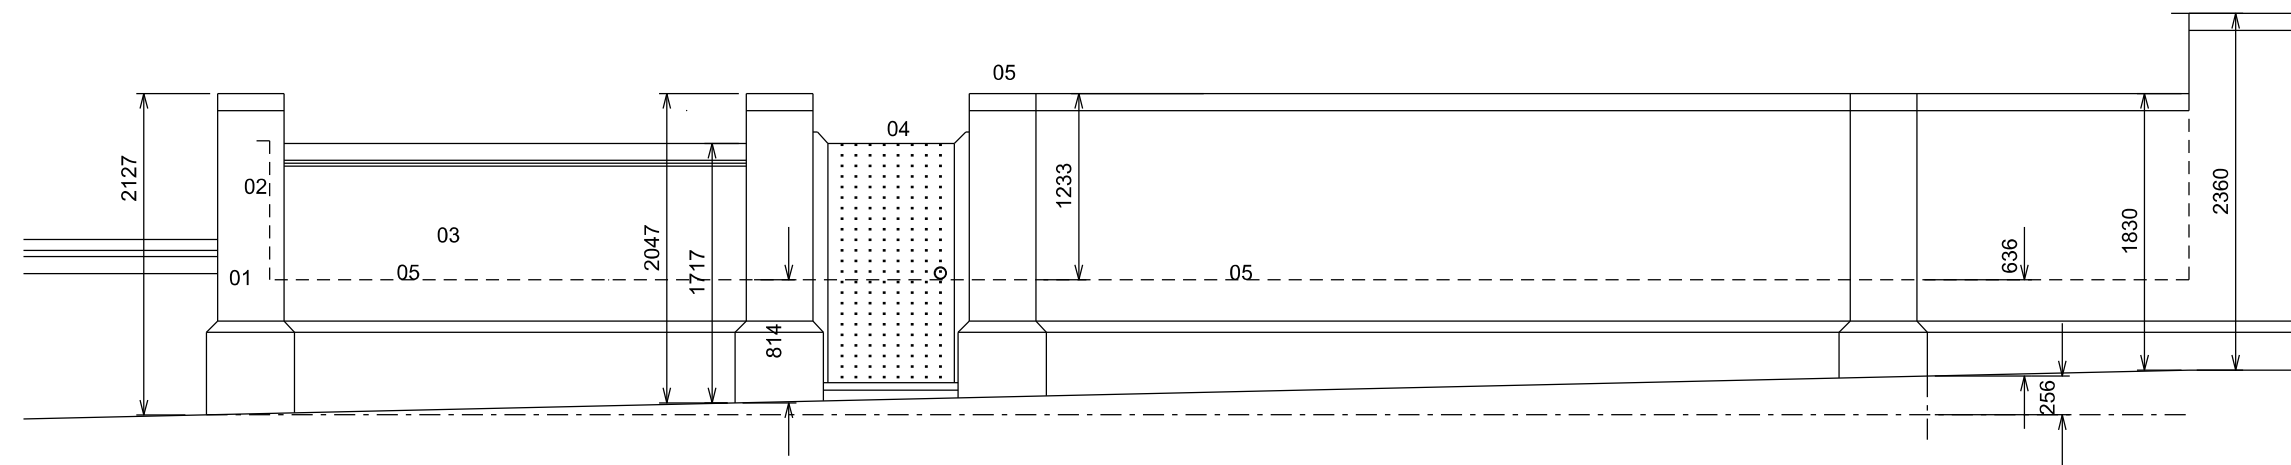

EXISTING SW FACING BOUNDARY WALL TO FITZJOHNS AVE

- NOTES
- 01 440 X 440 NATURAL BWK PIER
 - 02 RETURN SIDE BOUNDARY WALL BEHIND
 - 03 NATURAL BWK WALL
 - 04 NATURAL TIMBER GATE
 - 05 FRONT COURTYARD LEVEL BEHIND
 - 06 PROPOSED RETURN FENCE/SIDE BOUNDARY BEHIND
 - 07 PROPOSED NATURAL TIMBER FENCE
 - 08 PROPOSED NATURAL TIMBER GATE

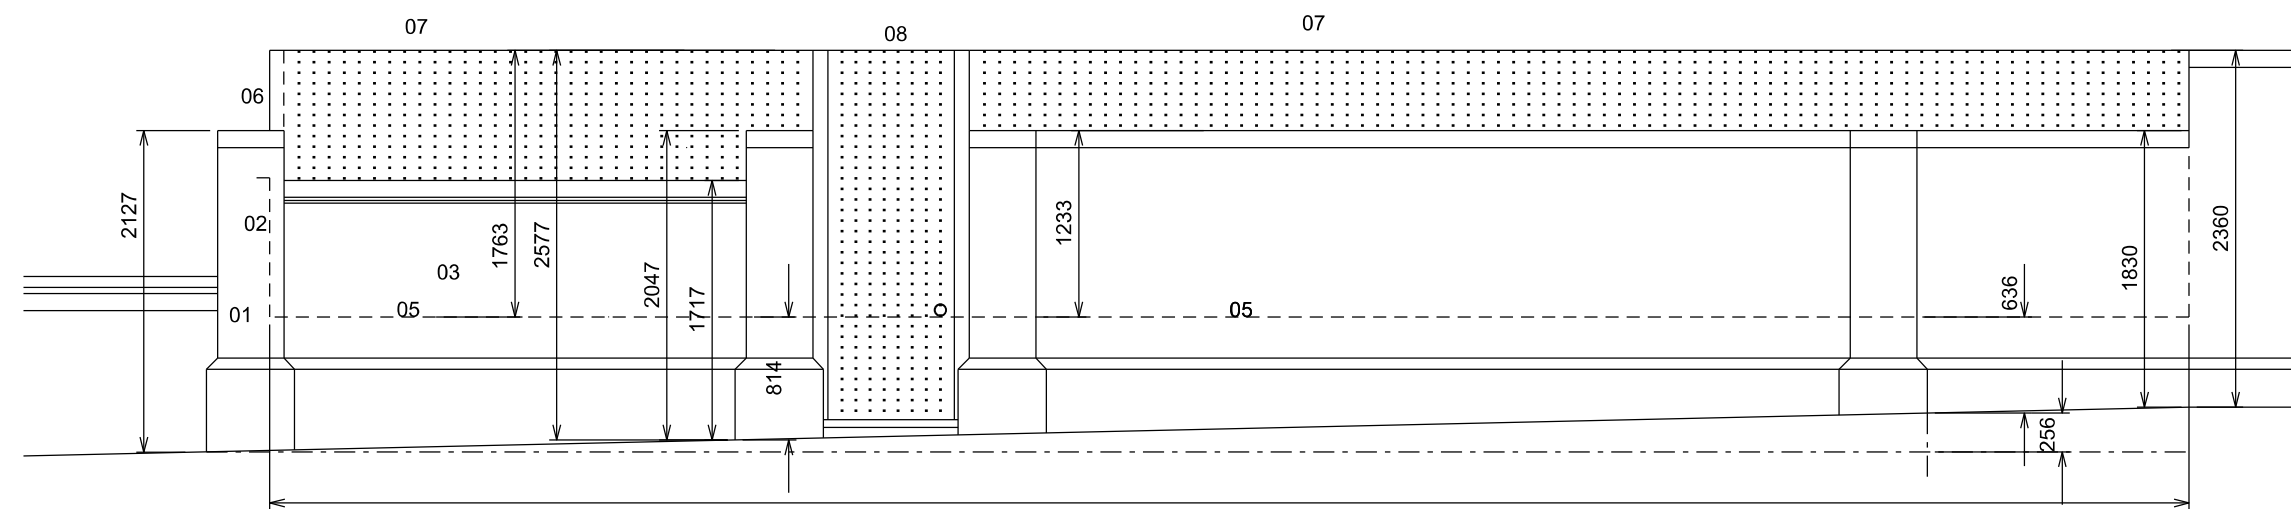

PROPOSED SW FACING BOUNDARY WALL WITH ADDED FENCE TO FITZJOHNS AVE

SITE WIDTH OF FLAT 2, 104 FITZJOHNS AVE