




DETAILS RELEVANT TO HILLWOOD HOUSE DOOR
TYPES 16 & 23

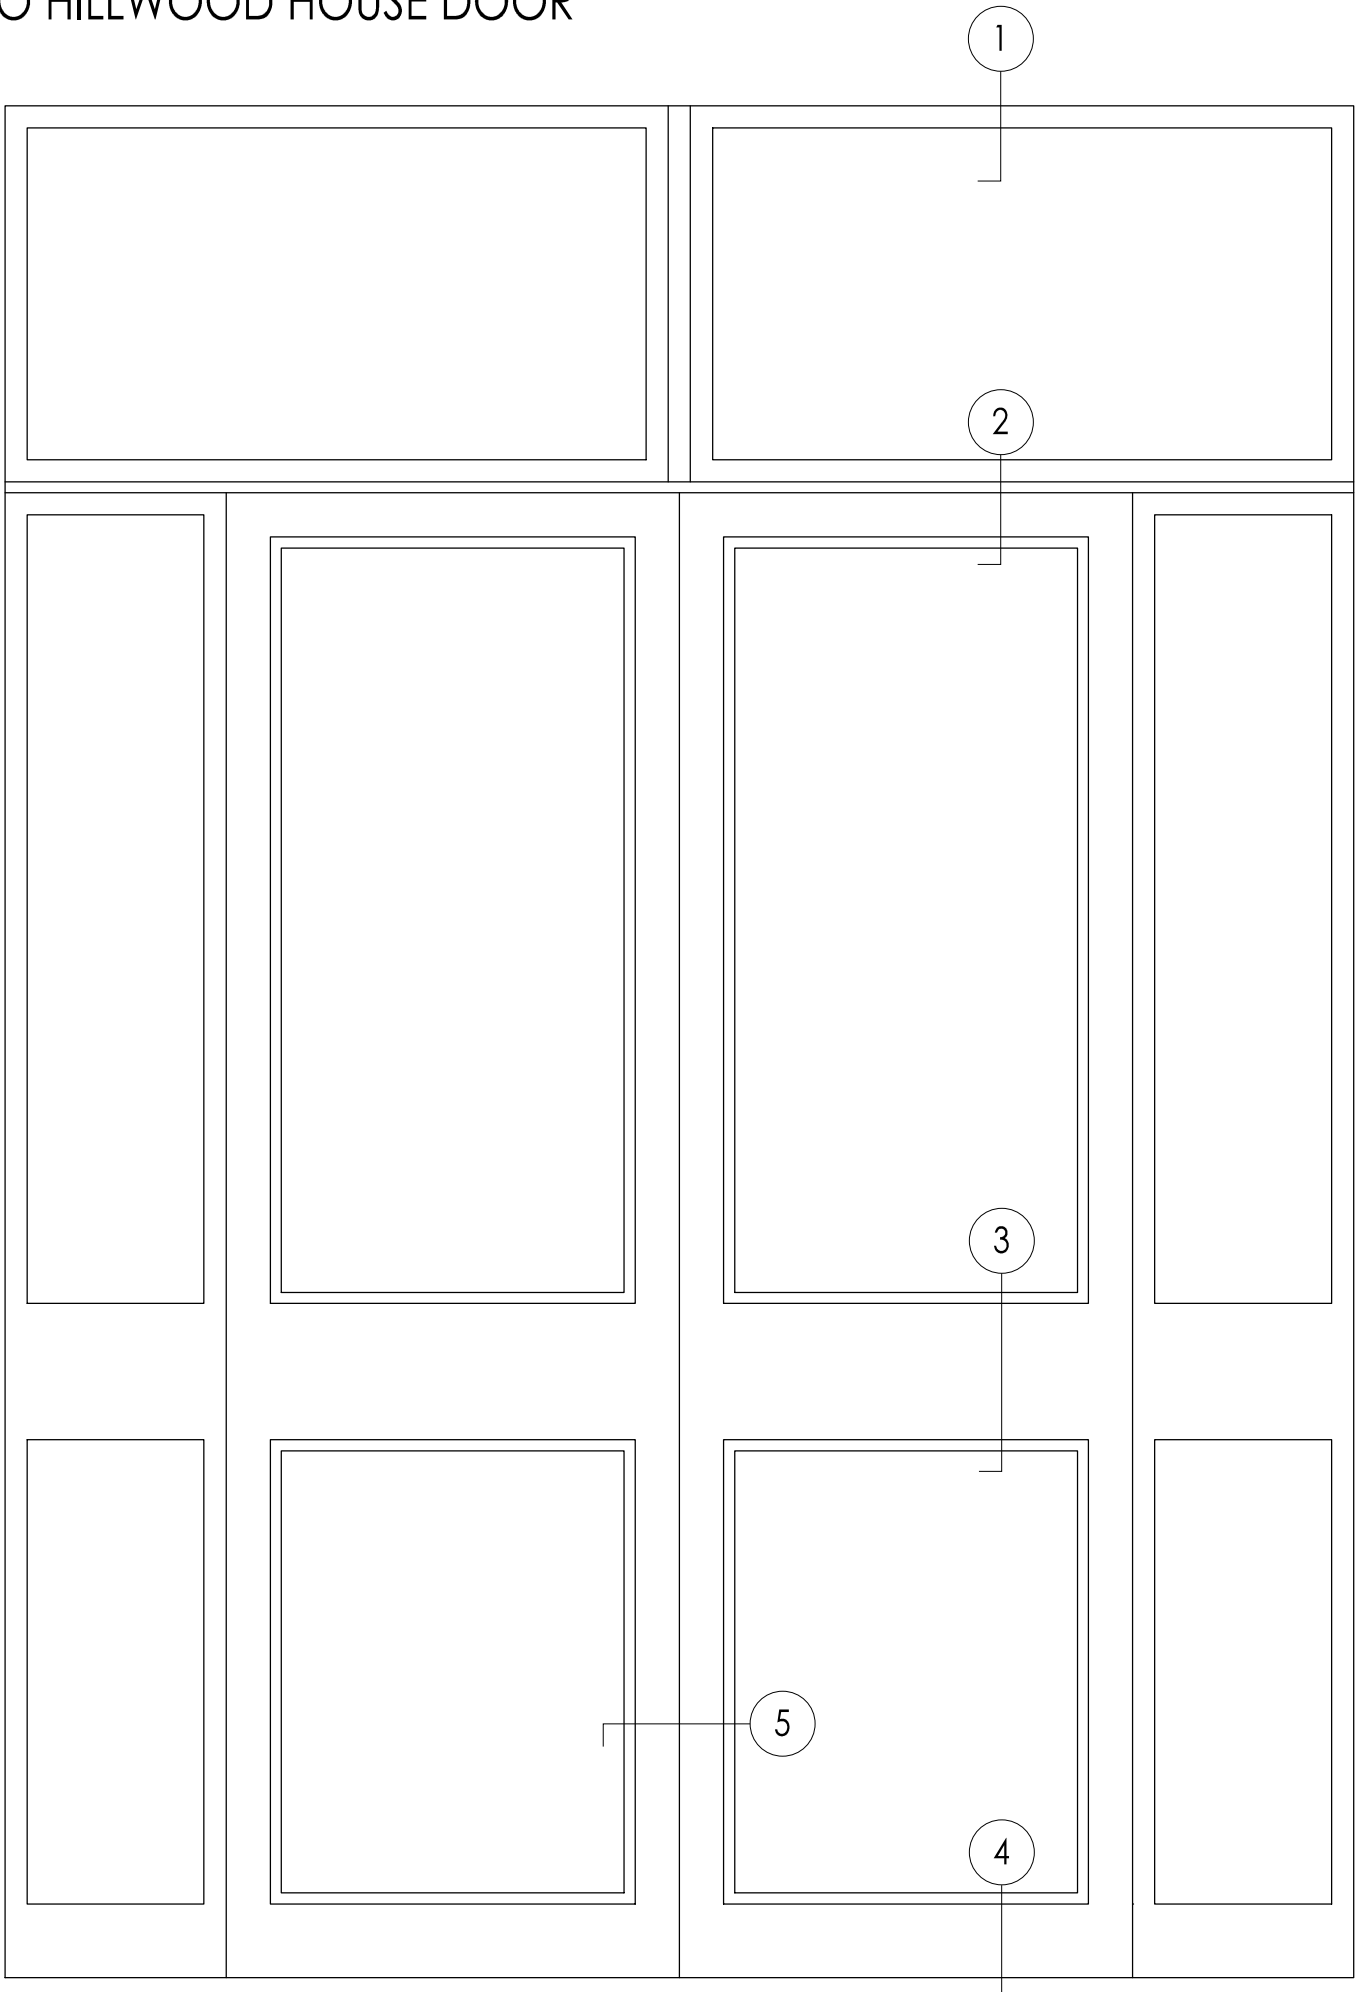


EXISTING CRITTELL FRAME DOOR DETAILS

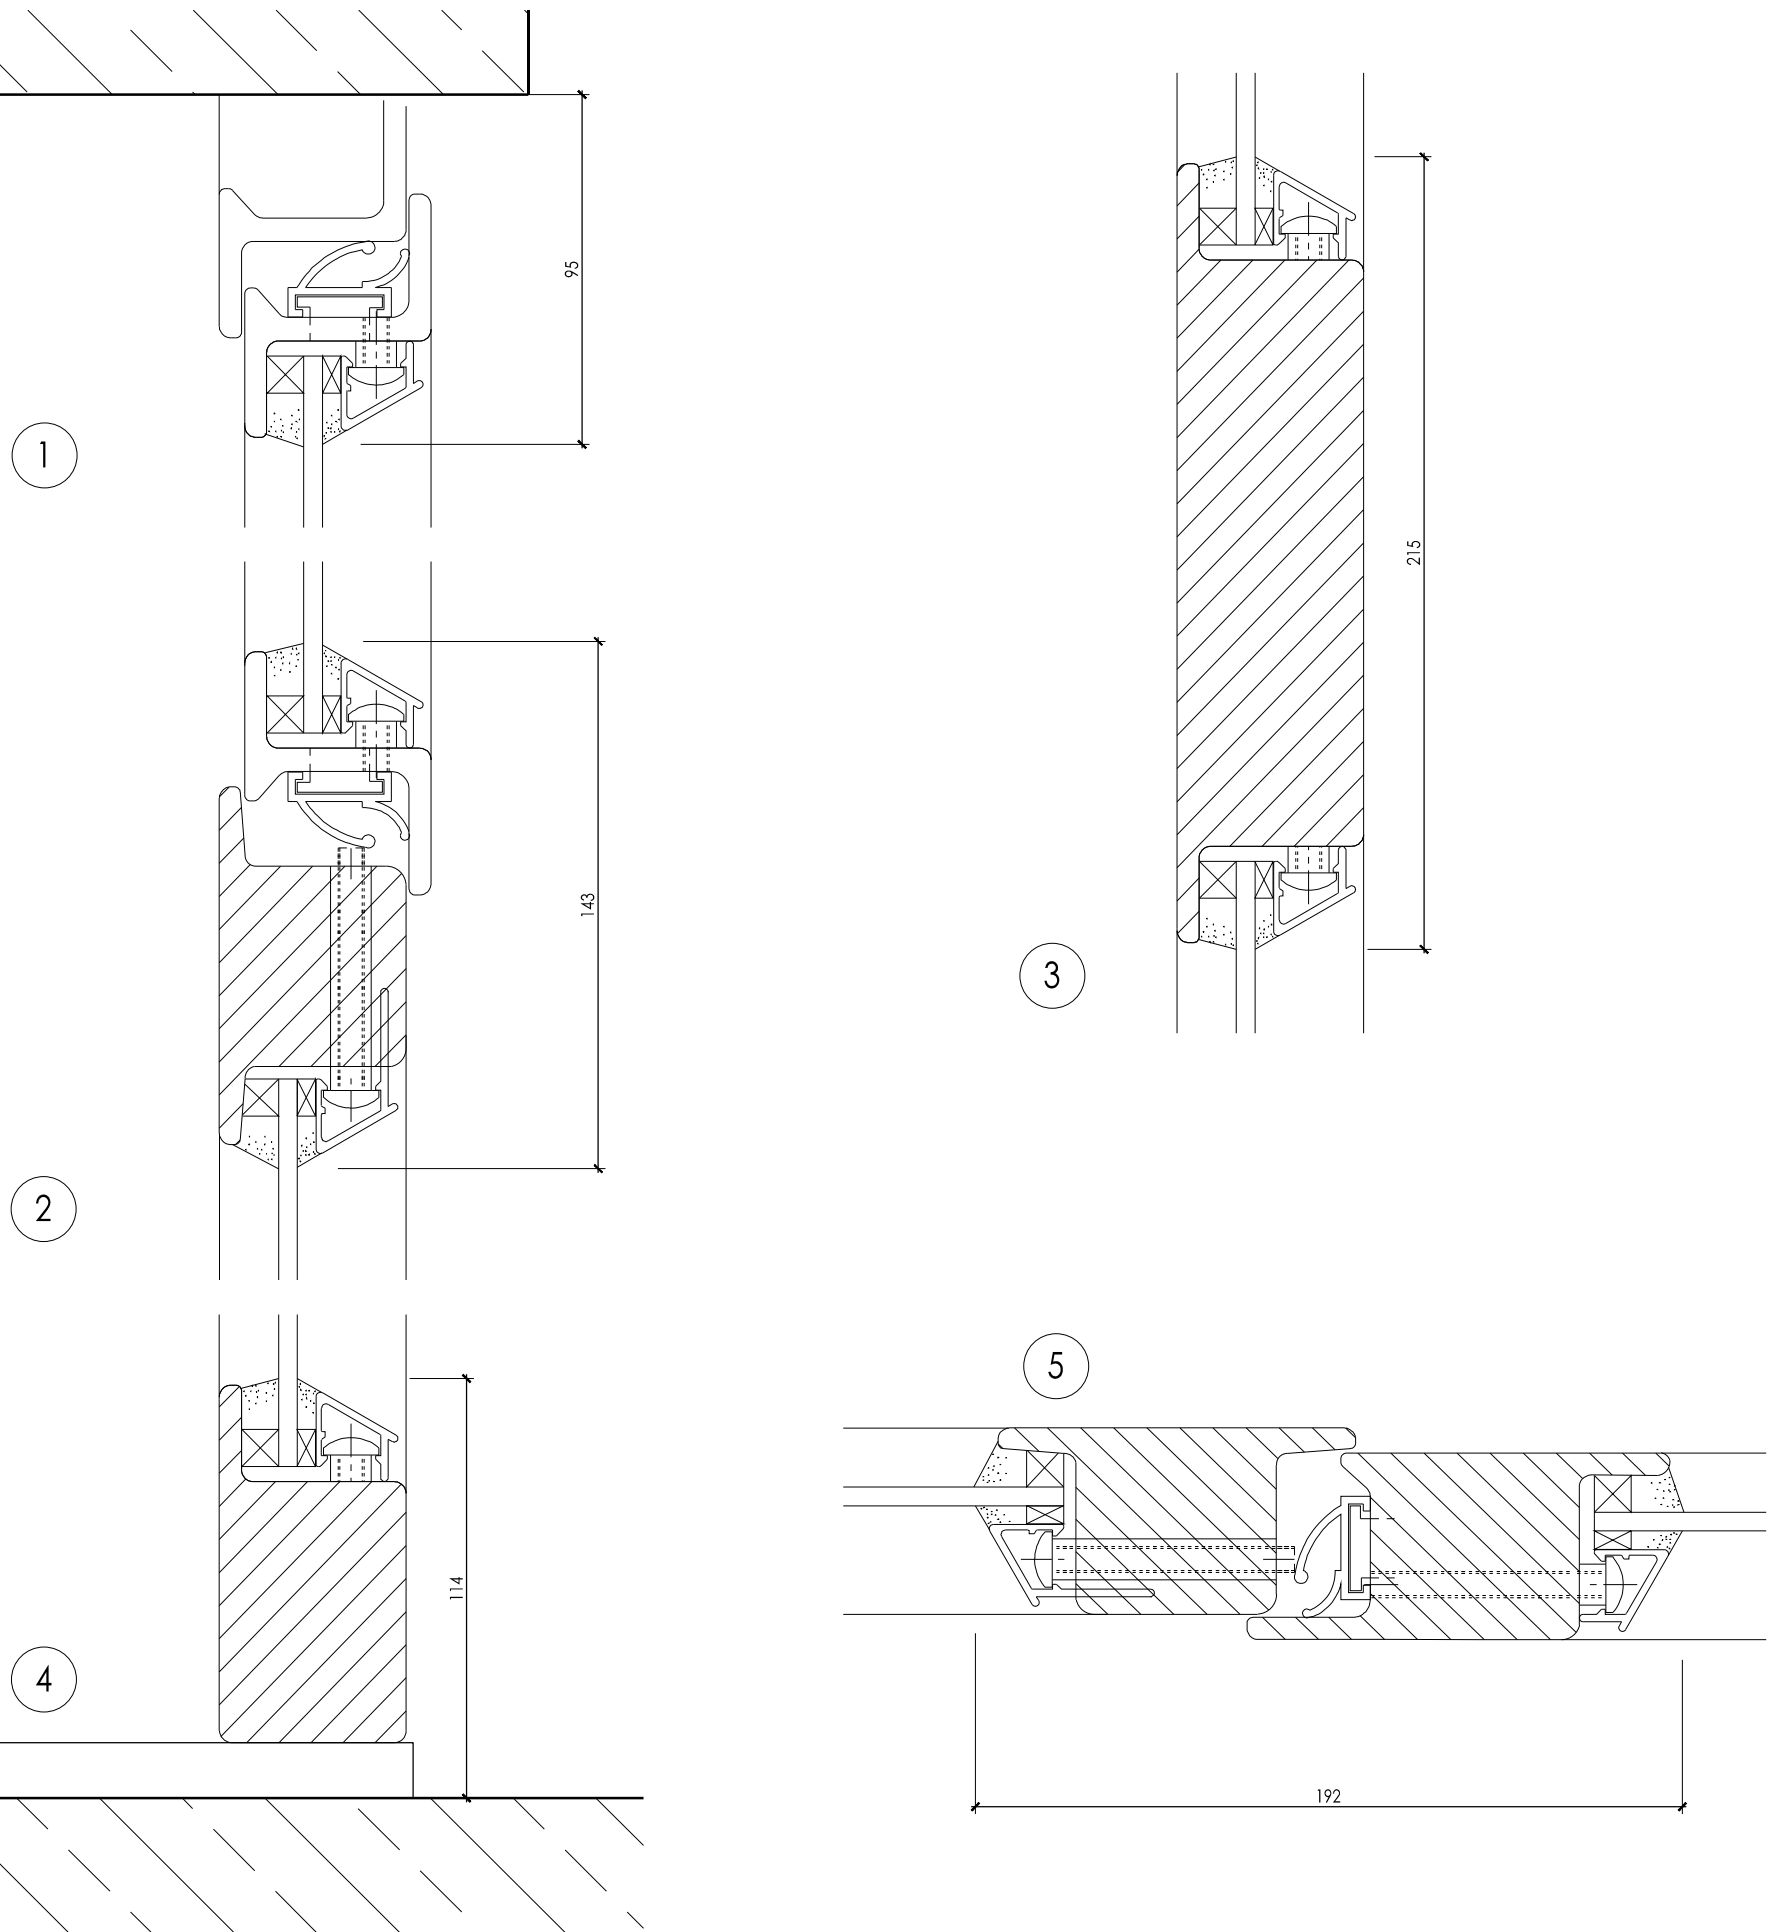


DETAILS RELEVANT TO DOOR HILLWOOD TYPES 17
ST RICHARDS TYPE 6 & 7

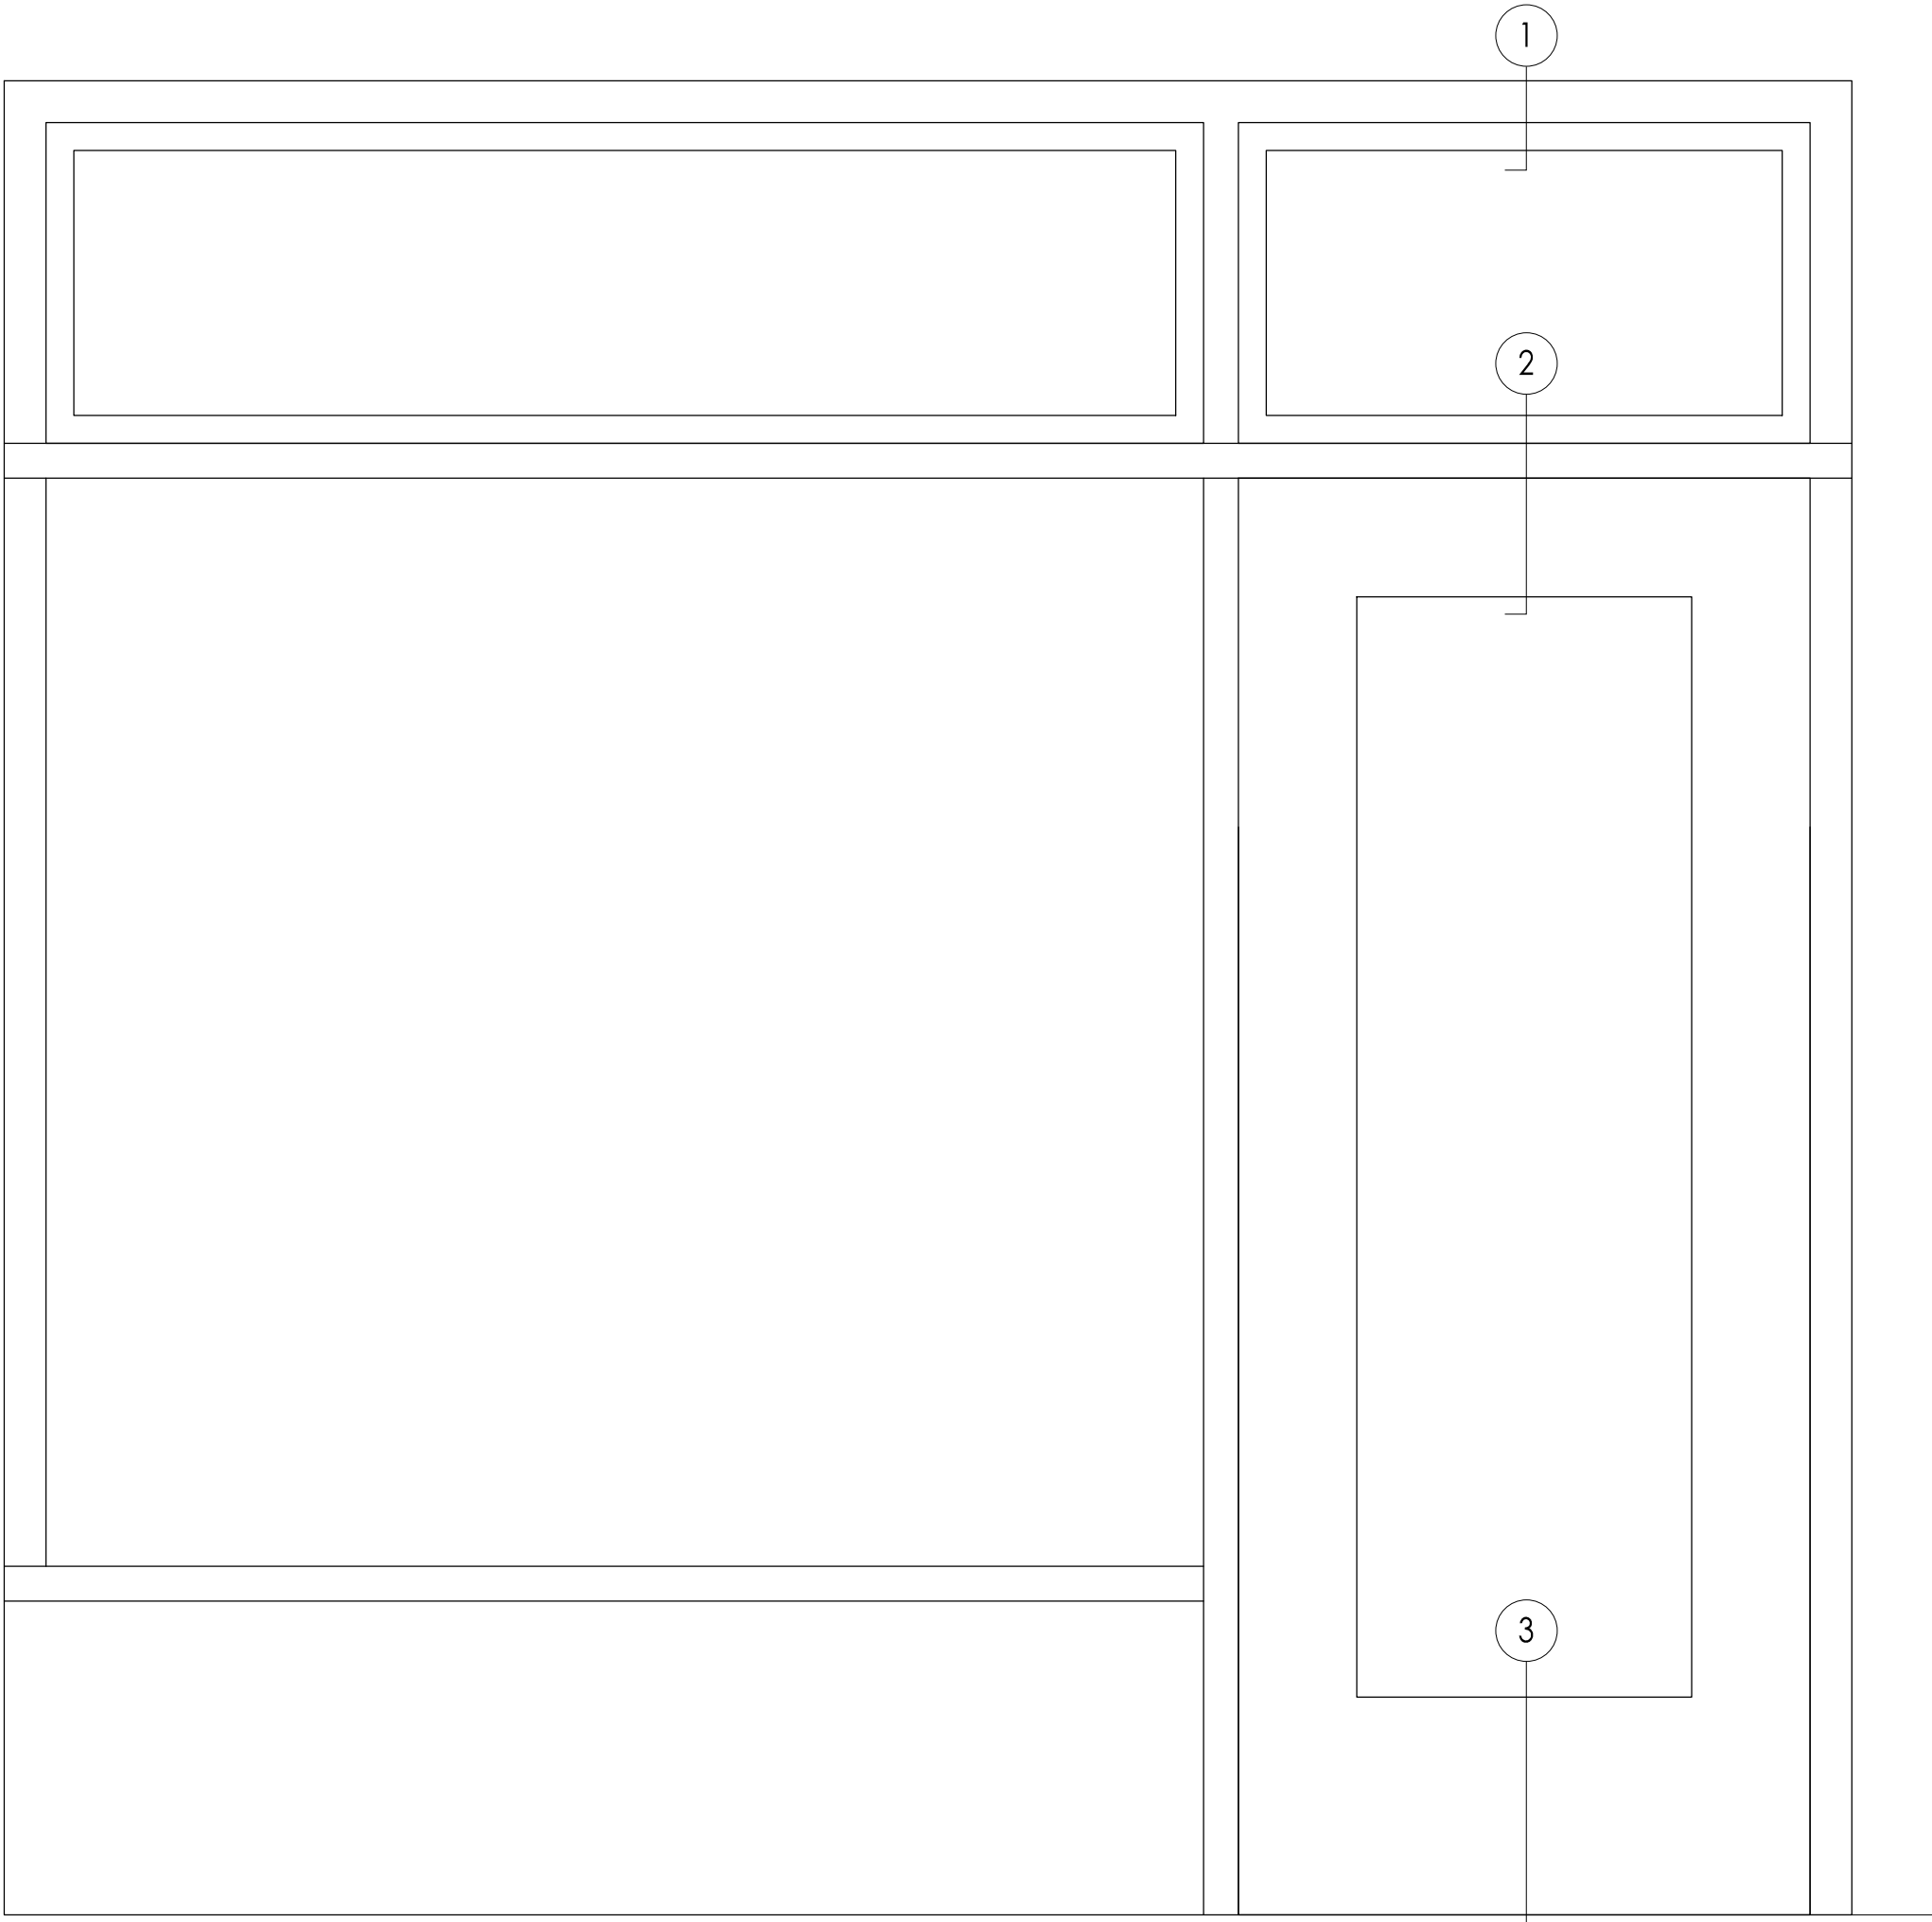

EXISTING DOOR DETAILS

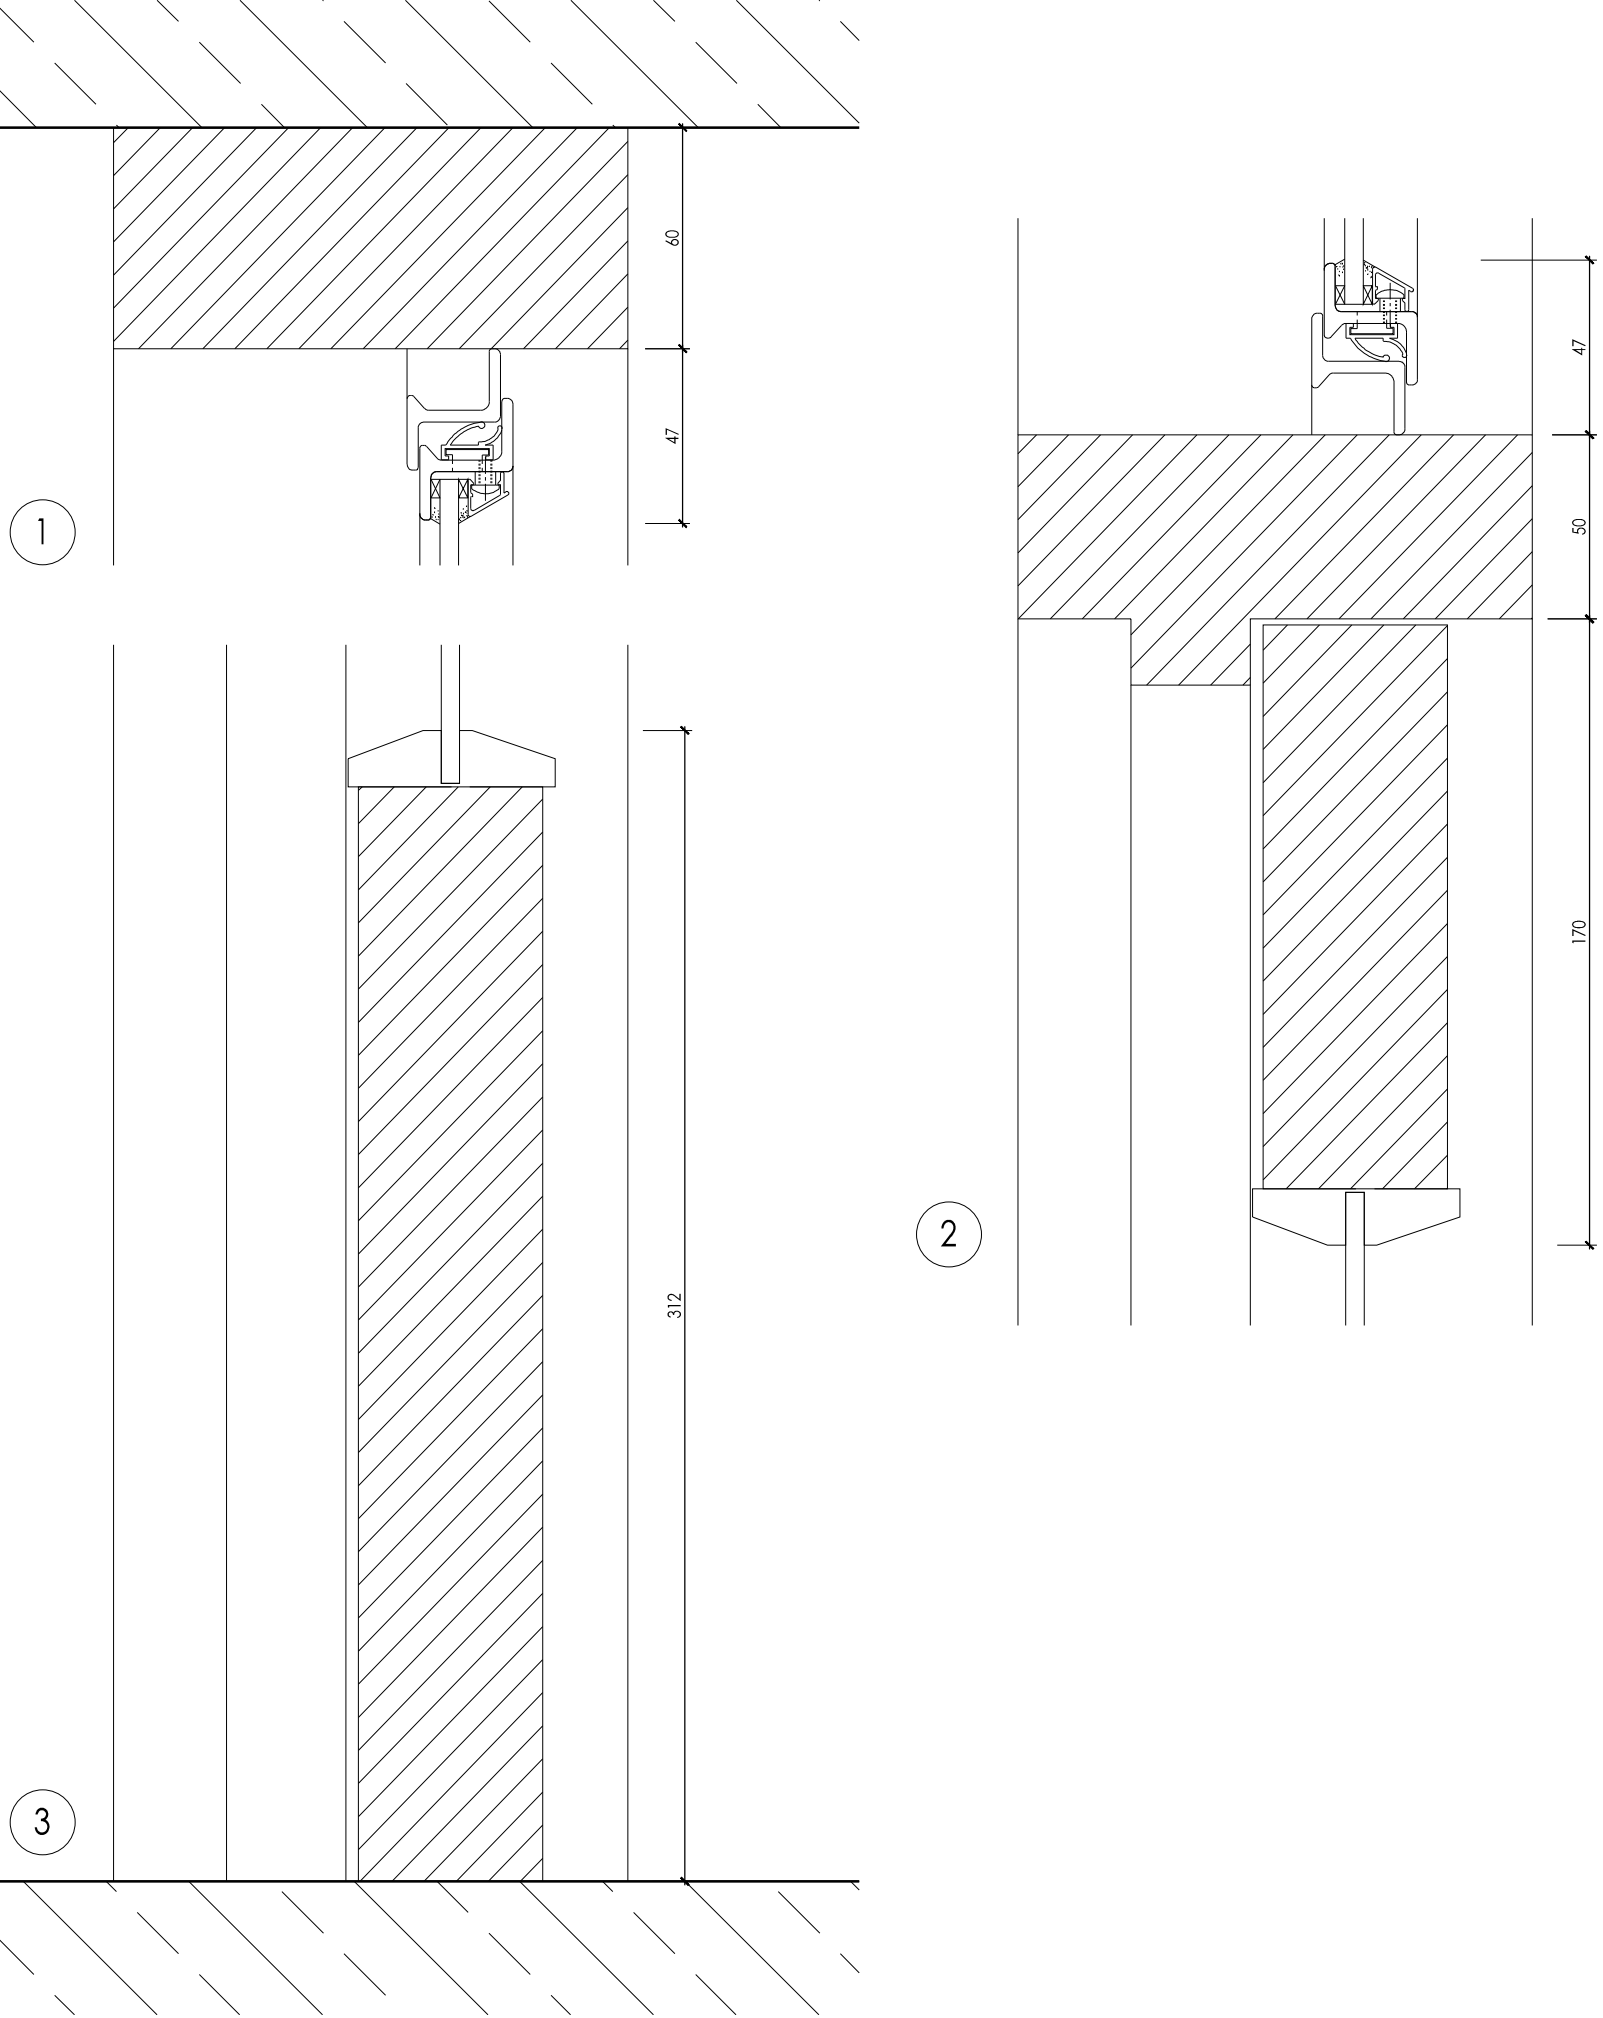

Amendments

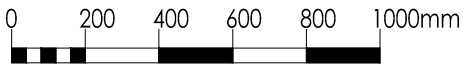

DO NOT SCALE FOR CONSTRUCTION



BUILDING SURVEYING
ARCHITECTURE
PROJECT MANAGEMENT
QUANTITY SURVEYING

STUDIOS 1 & 2
OLD KINGS HEAD COURT
11 HIGH STREET
DORKING
SURREY RH4 1AR

T 01306 887070
F 01306 876716
admin@bpg.co.uk
www.bpg.co.uk

PROJECT

HILLWOOD HOUSE -
EXTERIOR ENHANCEMENT

CLIENT

ORIGIN HOUSING

DATE
OCT 2015

DRAWN
CN
CHECKED
CM

SCALE
1:2 @ A1
1:10 @ A1
FOR
TENDER

TITLE

DOOR DETAILS - HILLWOOD &
ST RICHARDS HOUSE

DRAWING NO.
3737/WD012

REV
*