


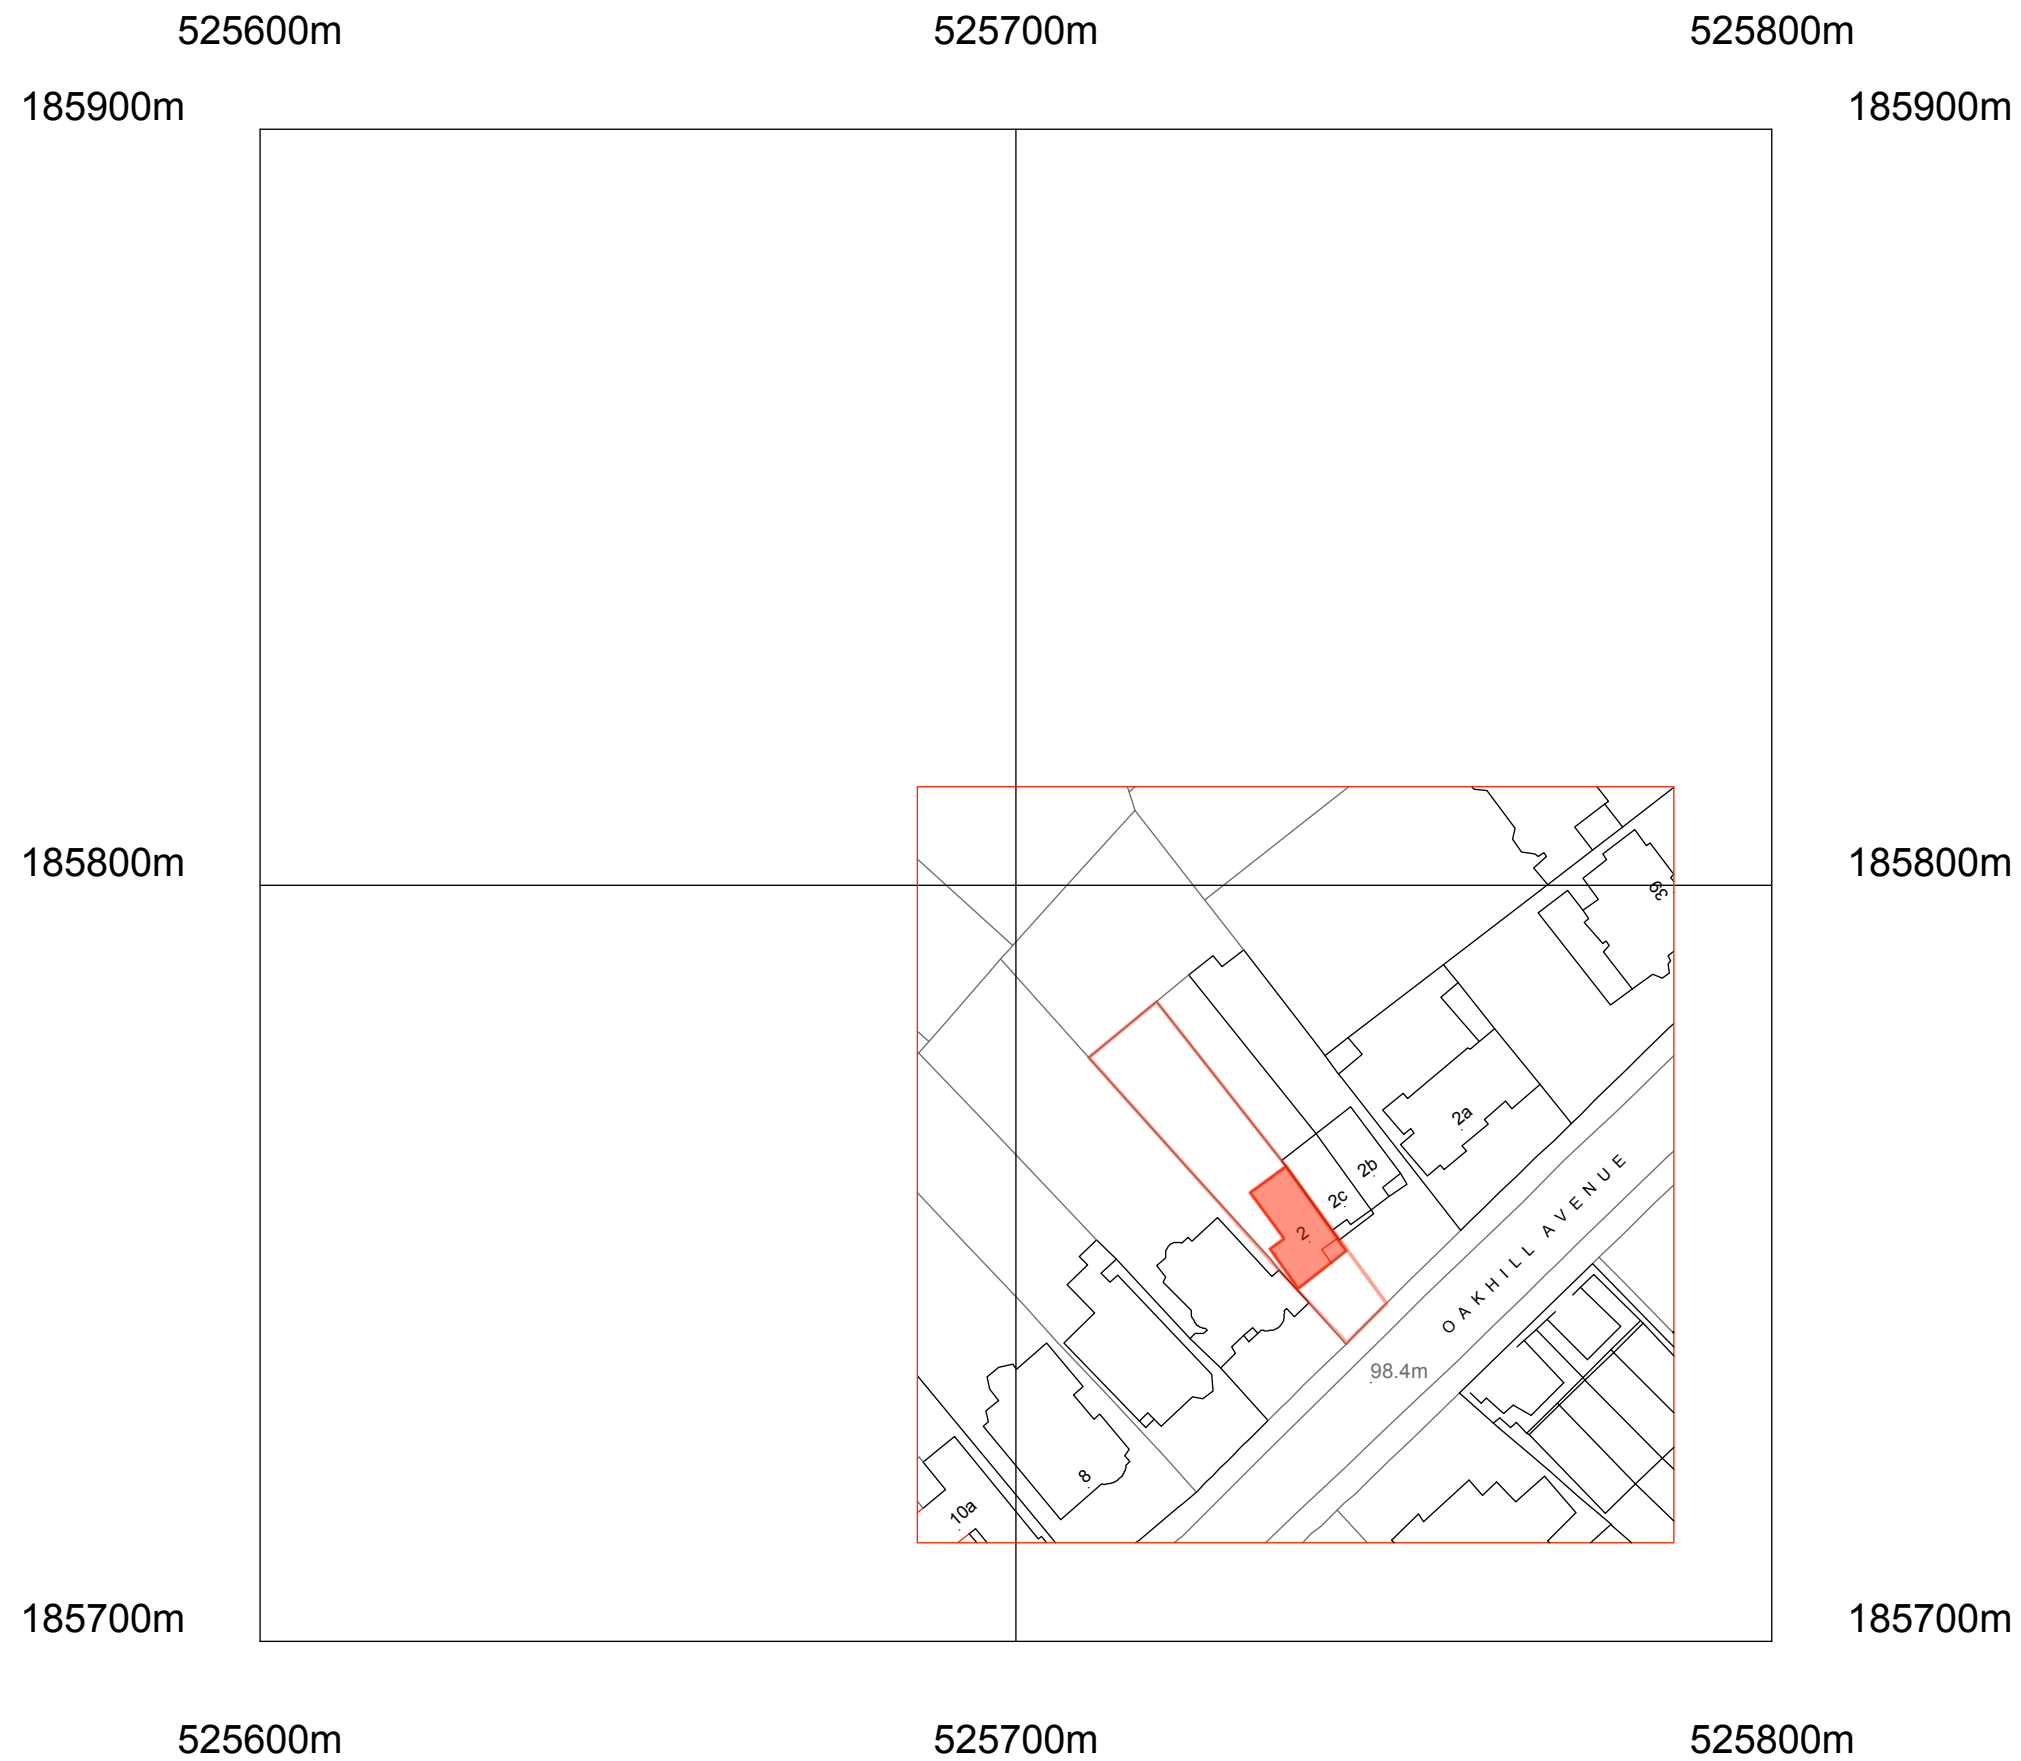

©Crown Copyright. All rights reserved. Licence no. 100019980

MANEESHA SONAWANE, STUDIO B ARCHITECTS, NO 3, 53 PRIORY ROAD, LONDON NW6 3NE TEL: 07961 315703, EMAIL: maneeshax@yahoo.co.uk					
PROJECT:	2 OAKHILL AVENUE, LONDON NW3 7RE	DRAWING:	OS MAP	DRAWING NO.:	05 OS 01
CLIENT:	MR. ABHAY RUPARELL	DATE:	JULY 2013	SCALE:	1:1250 @ A3
				REVISION:	-
				DATE OF REVISION:	