


SECTION AA

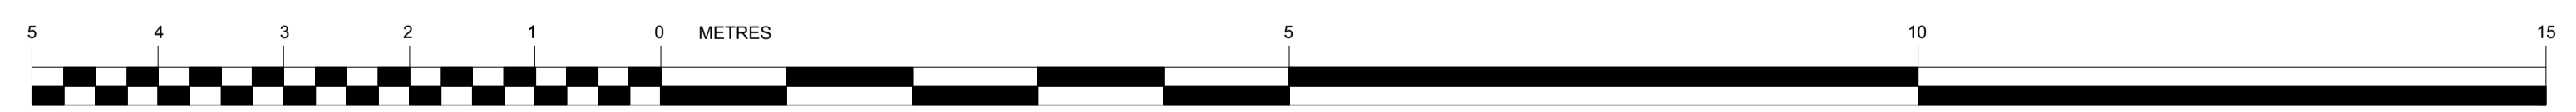

PLANNING APPLICATION

Charlton Brown Architects

details	date	by	rev
1 Oak Hill Way, Hampstead, NW3	1275/AP2/11		A
Section AA			

The Belvedere 2 Back Lane Hampstead London NW3 1HL Scale 1:50 @ A1
T 020 7794 1234 E office@charltonbrown.com This drawing is copyright
Please follow the drawings exactly. If you find errors or omissions ask for clarification. Do not proceed without revised instructions. No dimensions to be scaled