


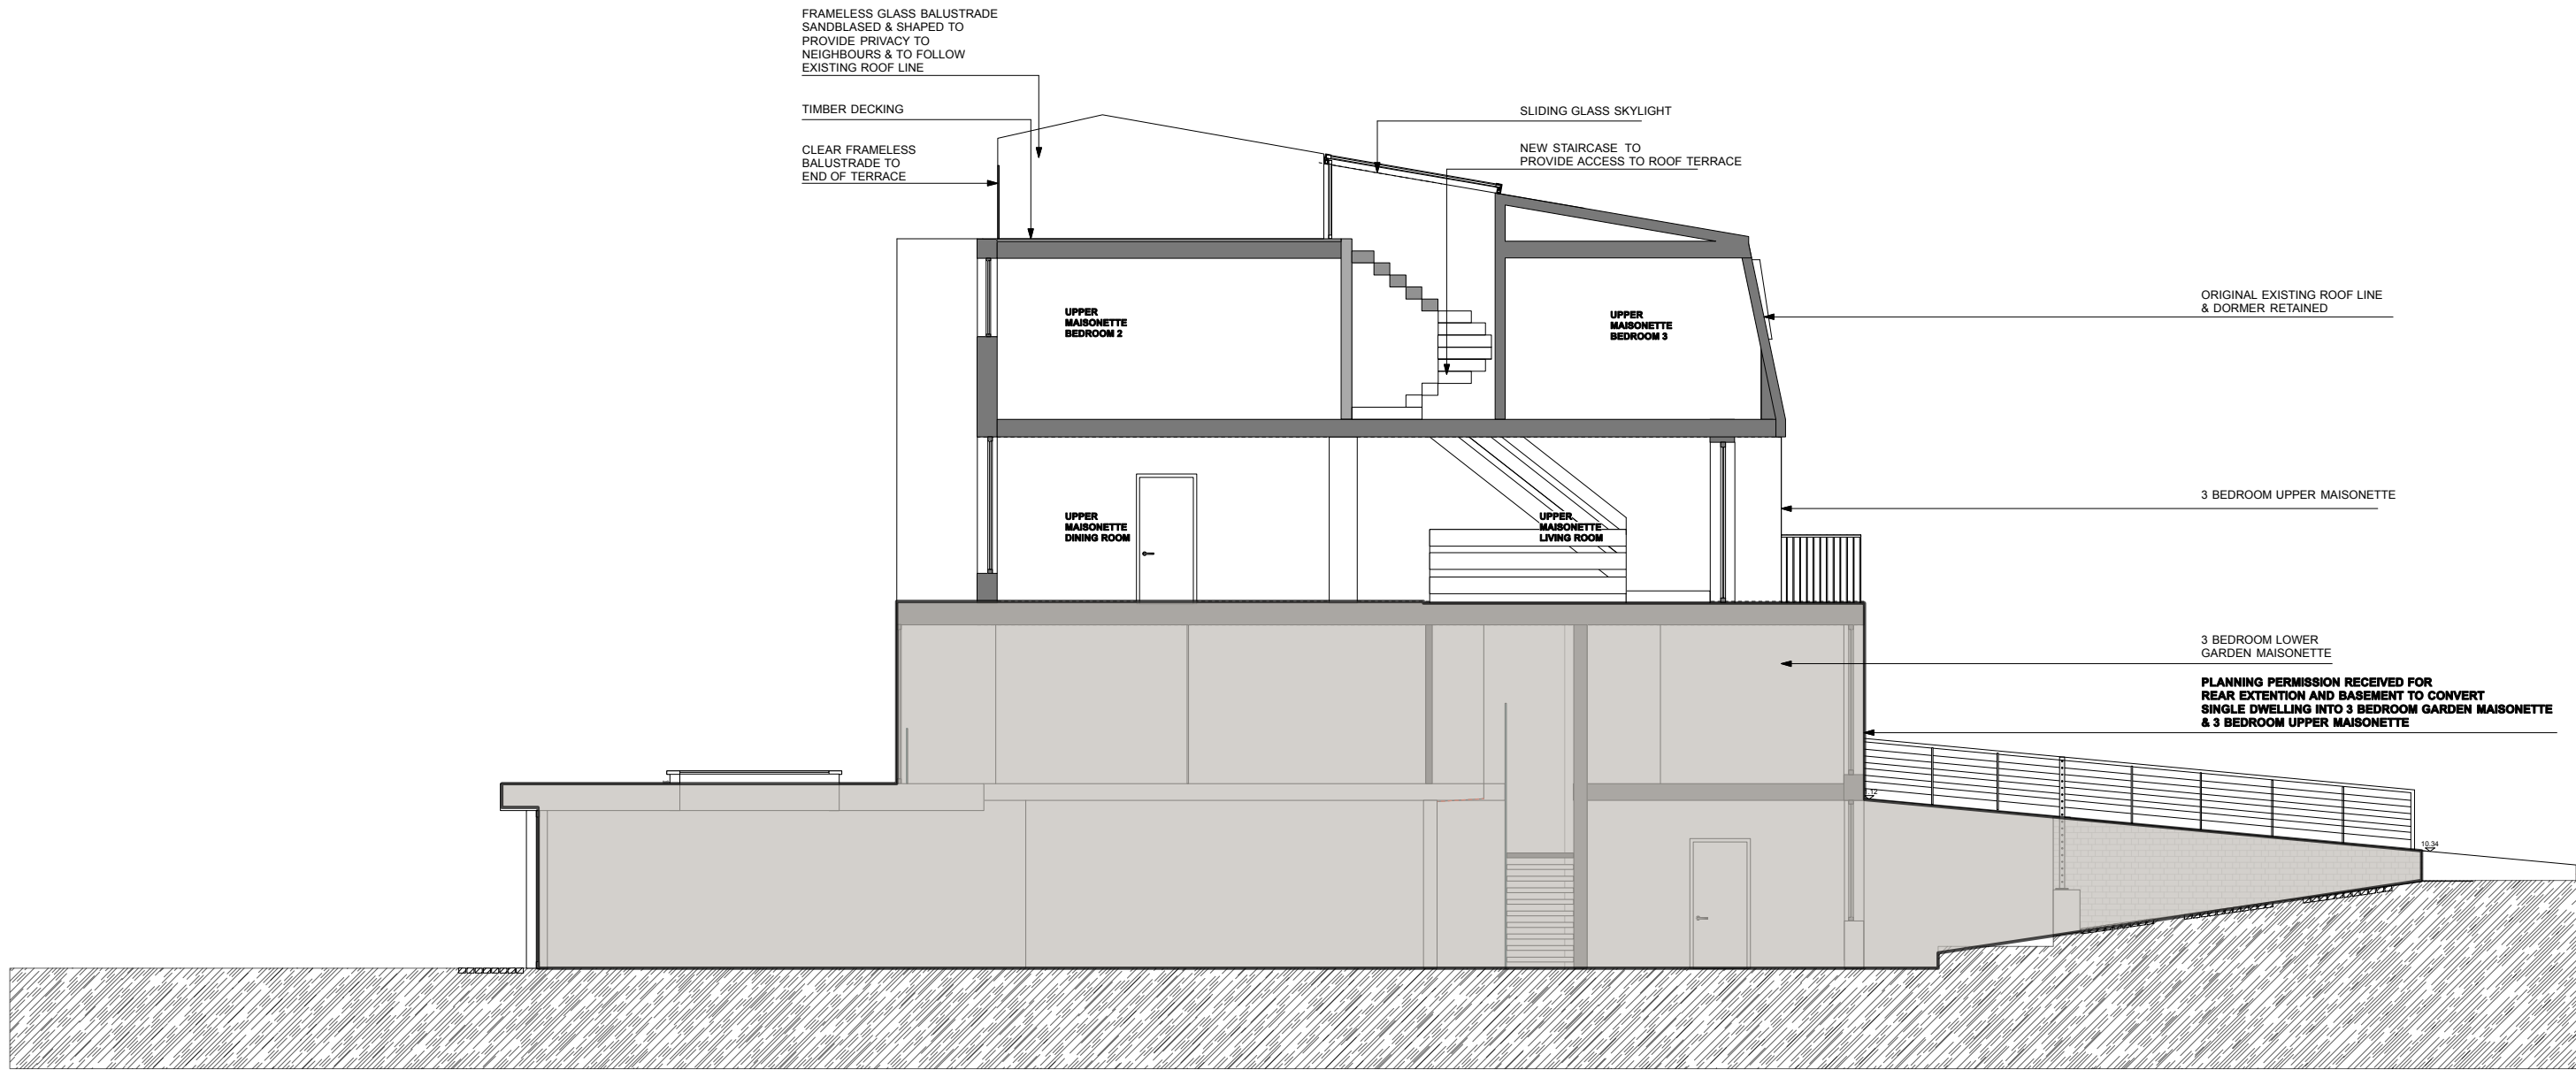

NOTES



MANEESHA SONAWANE, STUDIO B ARCHITECTS, NO. 3, 53 PRIORY ROAD, LONDON NW6 3NE TEL: 07961 315703, EMAIL: maneeshax@yahoo.co.uk

PROJECT: 2 OAKHILL AVENUE, LONDON NW3 7RE

CLIENT: MR. ABHAY RUPARELL

DRAWING: PROPOSED SECTION C-C

DATE: AUGUST 2015

DRAWING NO.: 05RT GA 08

SCALE: 1:50 @ A3

REVISION: -

DATE OF REVISION: