


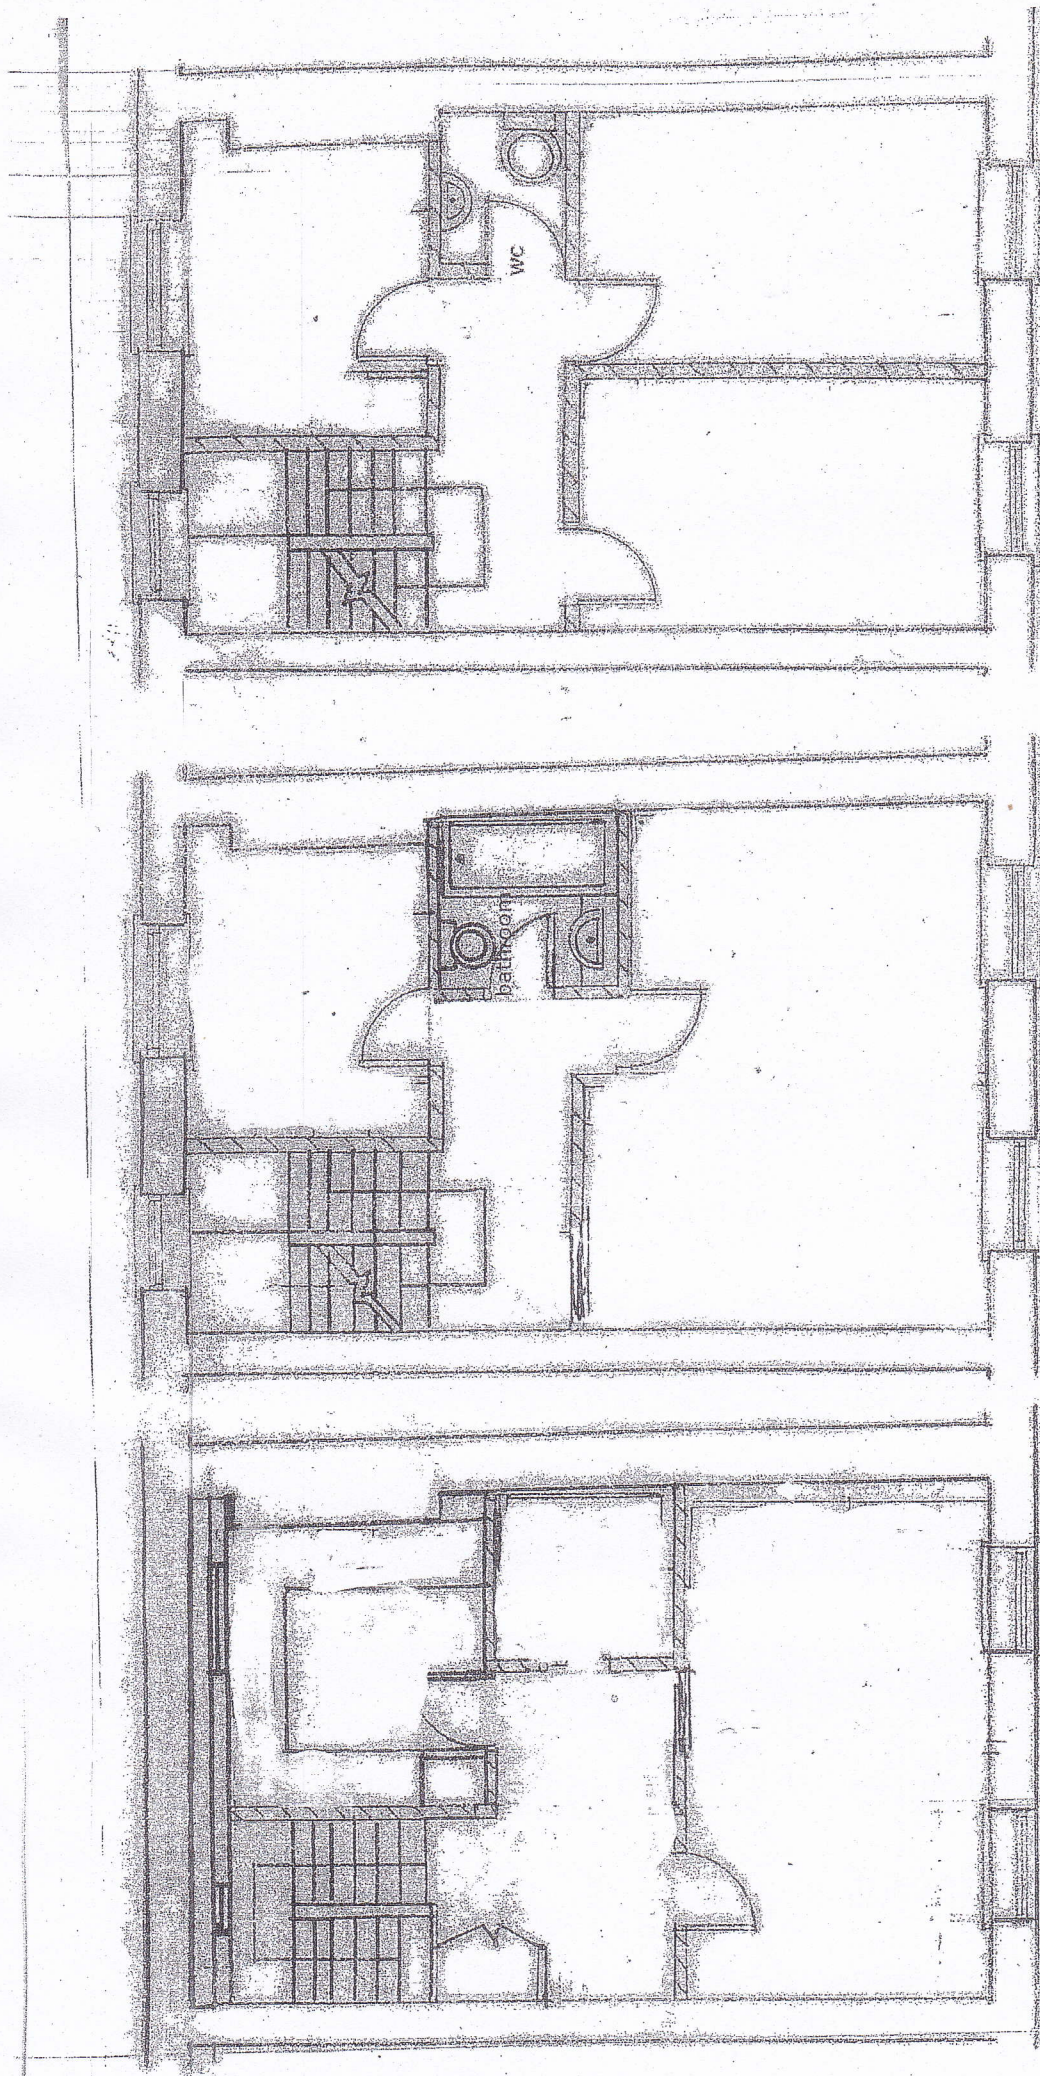


FIRST FLOOR

SECOND FLOOR

THIRD FLOOR

313 GRAYS INN ROAD WCIX 8PX

Scale 1:50 @ A3

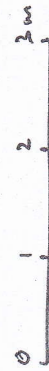

EXISTING PLAN