


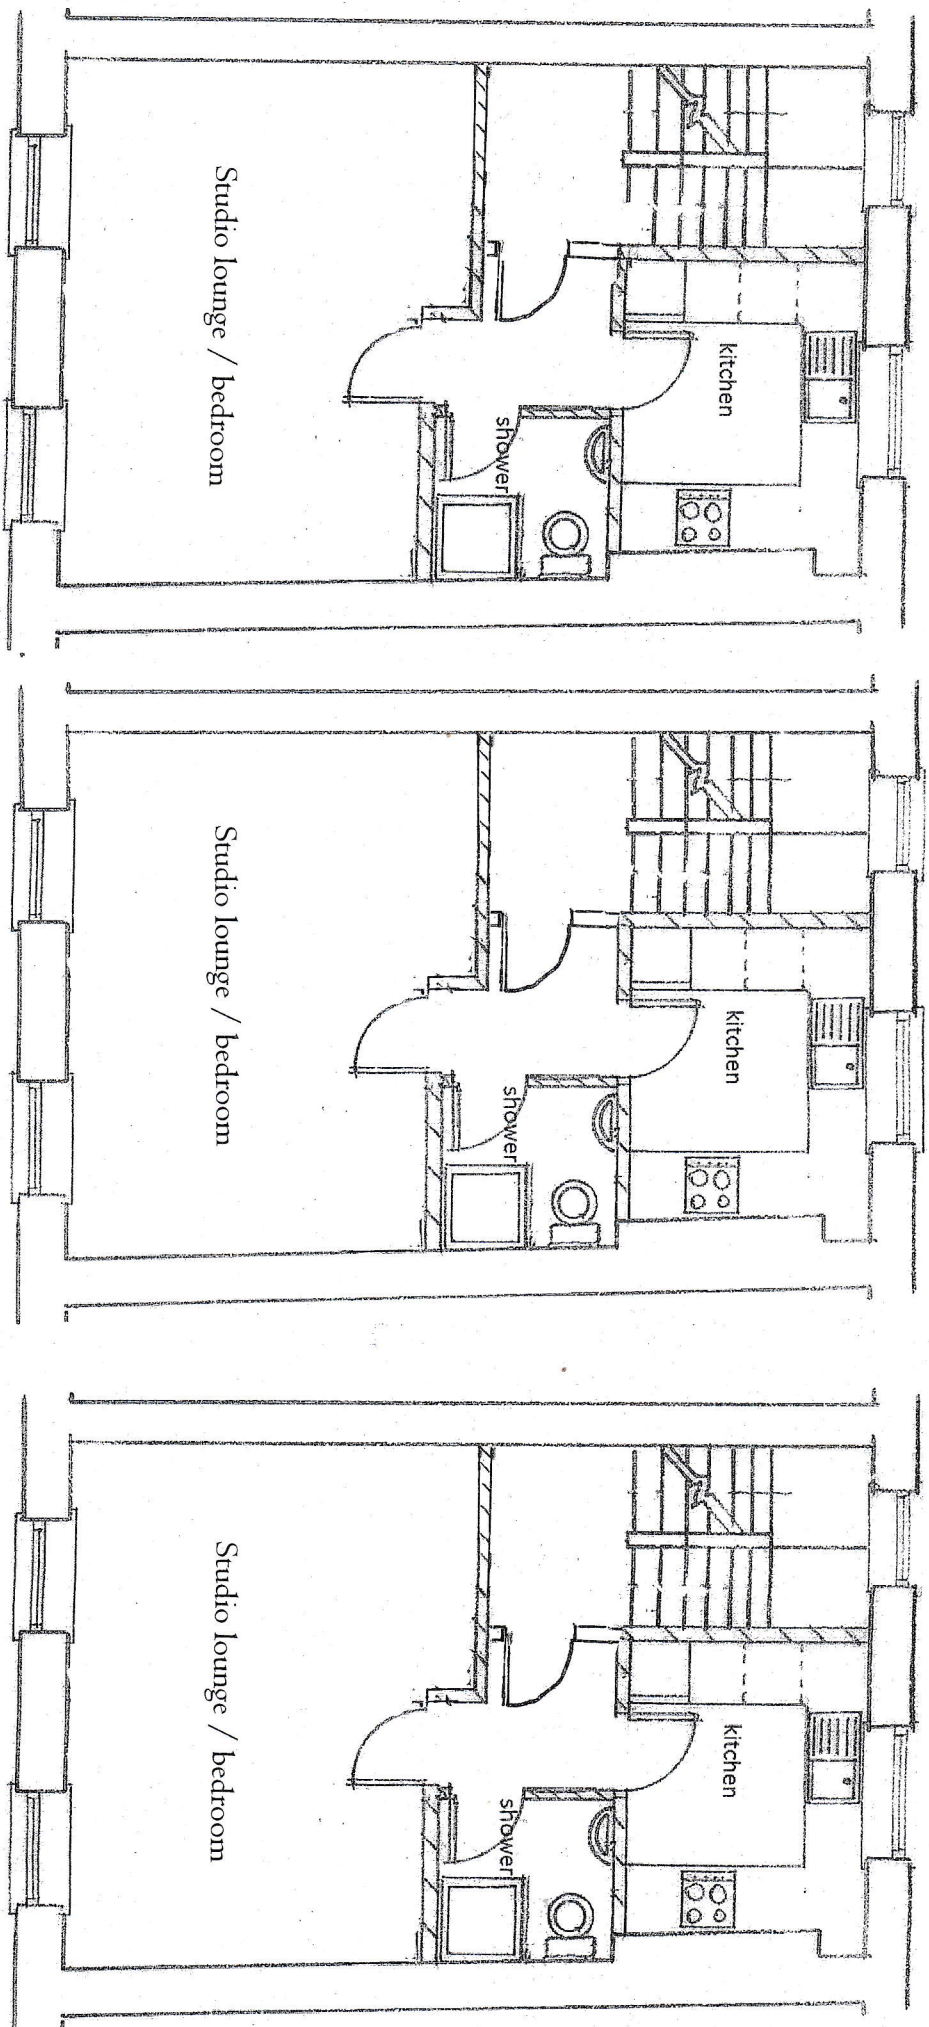

THIRD FLOOR

SECOND FLOOR

FIRST FLOOR

Studio lounge / bedroom

kitchen

shower

Studio lounge / bedroom

kitchen

shower

Studio lounge / bedroom

kitchen

shower

313 GRAYS INN ROAD WC1X 8PX

PROPOSED CONVERSION TO THREE
STUDIO FLATS

Drawing GIR/1

Scale 1:50 @ A3

FOR MACE HOUSING COOPERATIVE
LTD

