


Copyright Pegasus Planning Group Ltd. Crown copyright. All rights reserved. Ordnance Survey Copyright Licence number: 100020449. Promap Licence number: 100202449. EmapSite Licence number: 010003173. Standard OS licence rights conditions apply. Pegasus accepts no liability for any use of this document other than for its original purposes, or by the original client, or following Pegasus' express agreement to such use. T 01285 441717 www.pegasuspg.co.uk

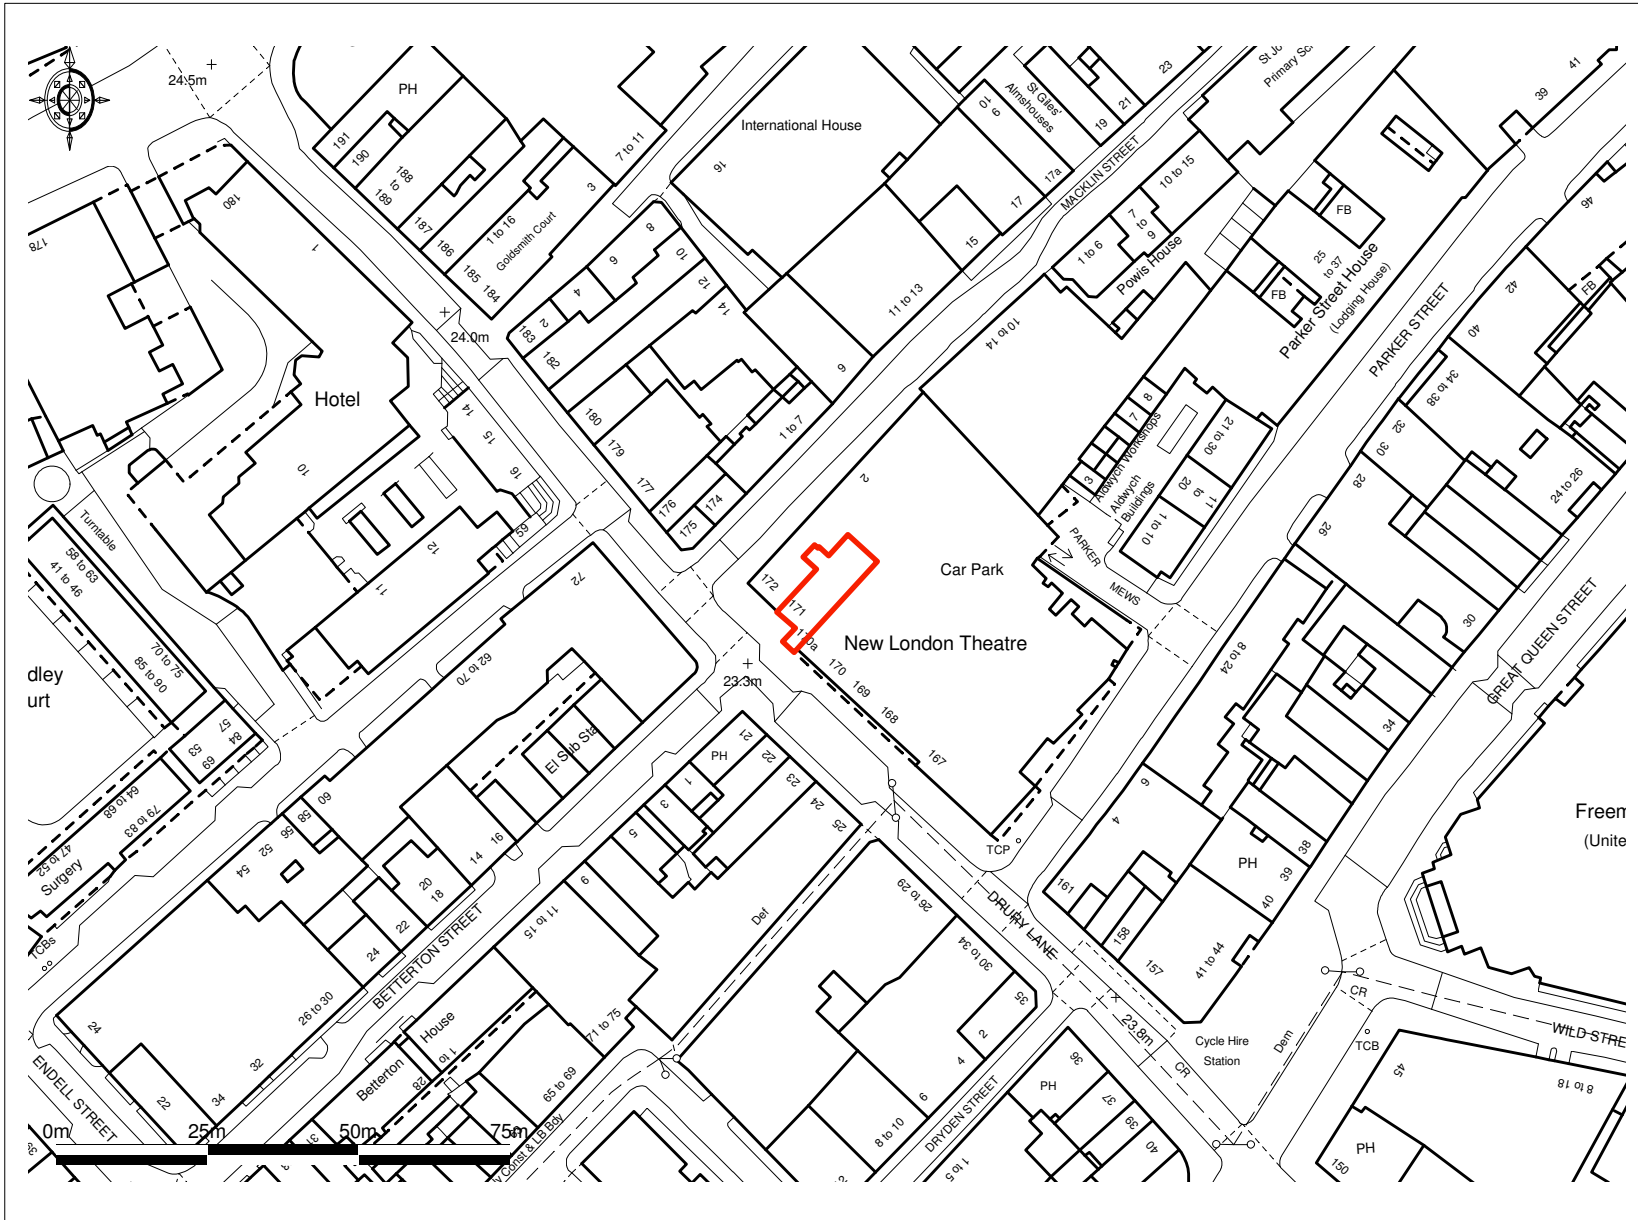

KEY

SITE LOCATION

170A / 171 DRURY LANE, LONDON - SITE LOCATION PLAN

