


27 NE Elevation (2)


22.00m ABOVE ORDNANCE DATUM

Outline of 20-22 Chenies Street

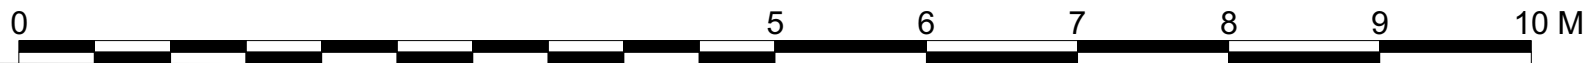

#### GENERAL NOTES

1. This drawing is the copyright of Haines Phillips Architects.
2. Do not scale from this drawing. Use figured dimensions only.
3. This drawing must not be used for land transfer purposes, or for construction purposes unless accompanied by an Architect's Instruction.

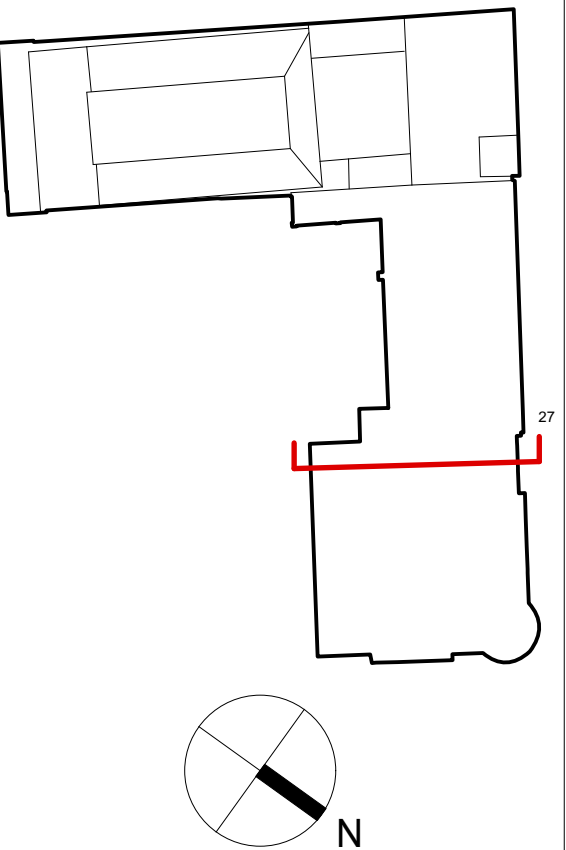

#### DRAWING ISSUE STATUS

ISSUE	STATUS	COMMENT
SK	SKETCH	
P	PRELIMINARY	
PL	PLANNING	For comment and review Planning/Listed Building Application
T	TENDER	For pricing purposes only
C	CONSTRUCTION	For procurement & construction
AB	AS-BUILT	Record drawings on completion
L	LEGAL	Conveyancing or other legal purposes

#### REVISIONS

REV	DATE	NOTES
1	08/2015	First Issue.
2	10/2015	General Revisions.

**HAINES  
PHILLIPS**  
ARCHITECTS

**Tankerton Works**  
**12 Argyle Walk**  
**London WC1H 8HA**  
**t 020 7833 9324**  
**f 020 7837 2864**  
**e office@hainesphillips.co.uk**

#### JOB TITLE

**The Richard Attenborough  
Theatre and Associated  
Development for RADA  
16-18 Chenies Street WC1**

#### DRAWING TITLE

**Demolition  
18 Chenies Street  
NE Elevation (b)**

DRAWN	DATE	JOB NR	DRAWING NR	ISSUE	REV
HW	07/15	3769	DM 055	PL	2
SCALE 1:50 @ A1					