

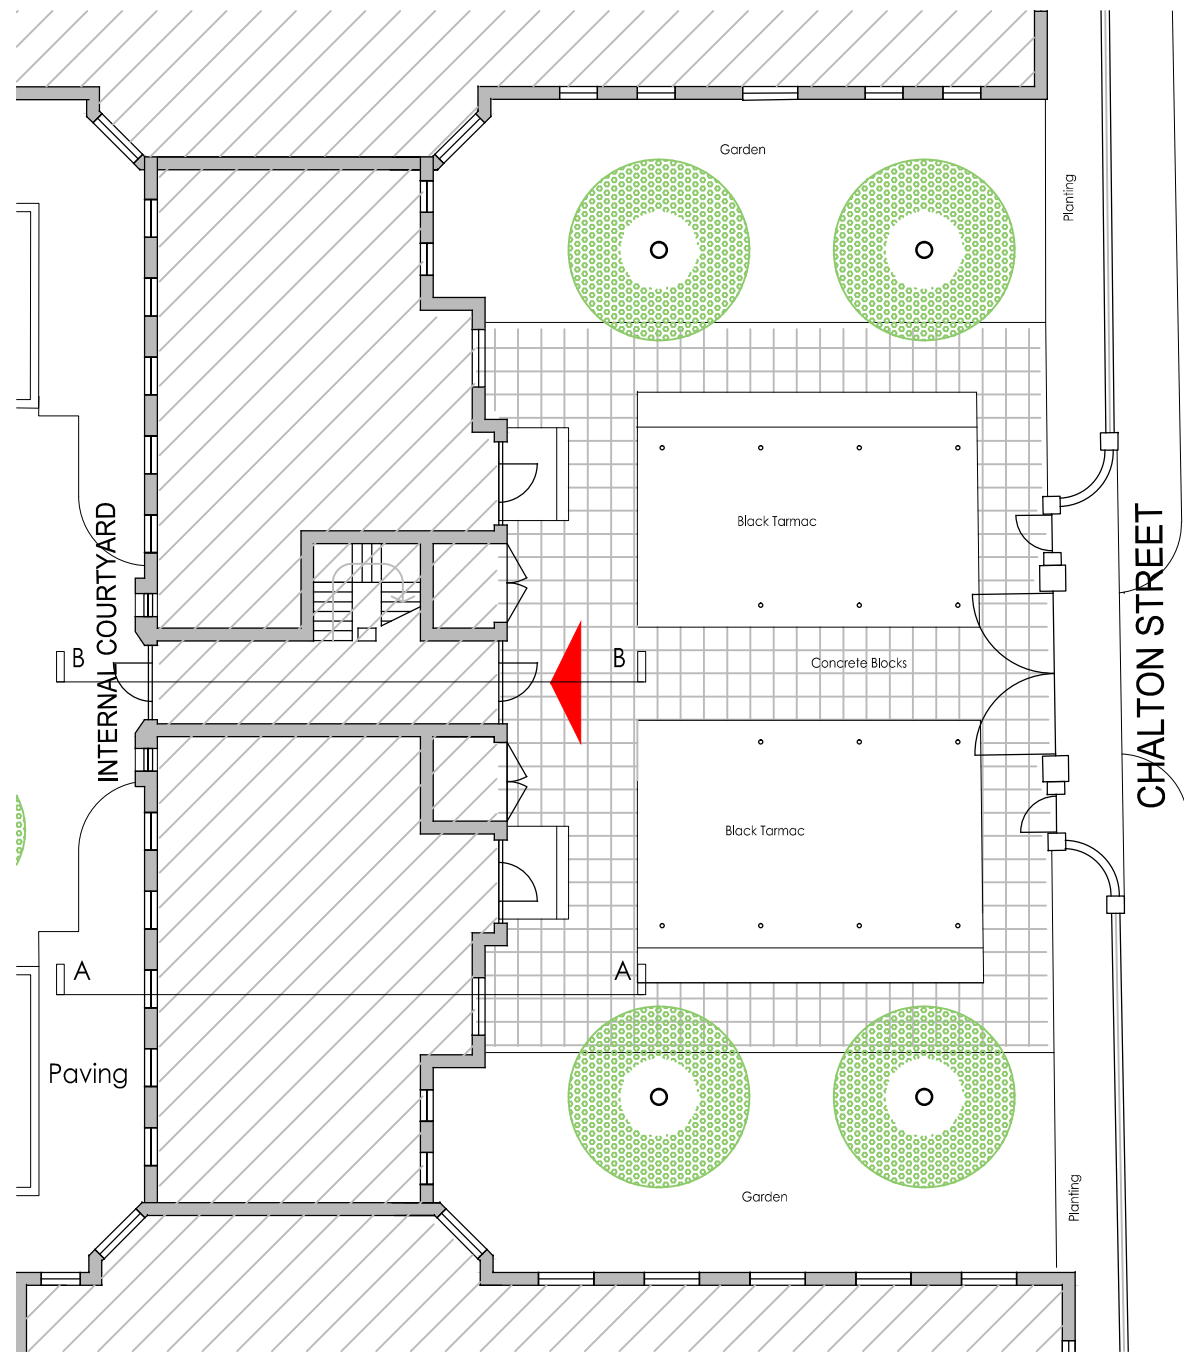



3689 SIDNEY ESTATE PROPOSED ADDITIONAL FLATS AT ST ANTHONYS - SITE AND FLOOR PLANS

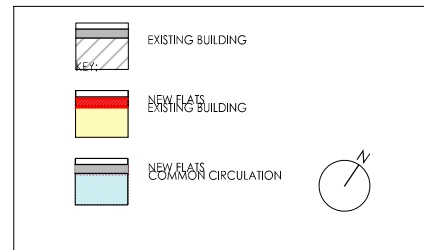

GROUND FLOOR PLAN

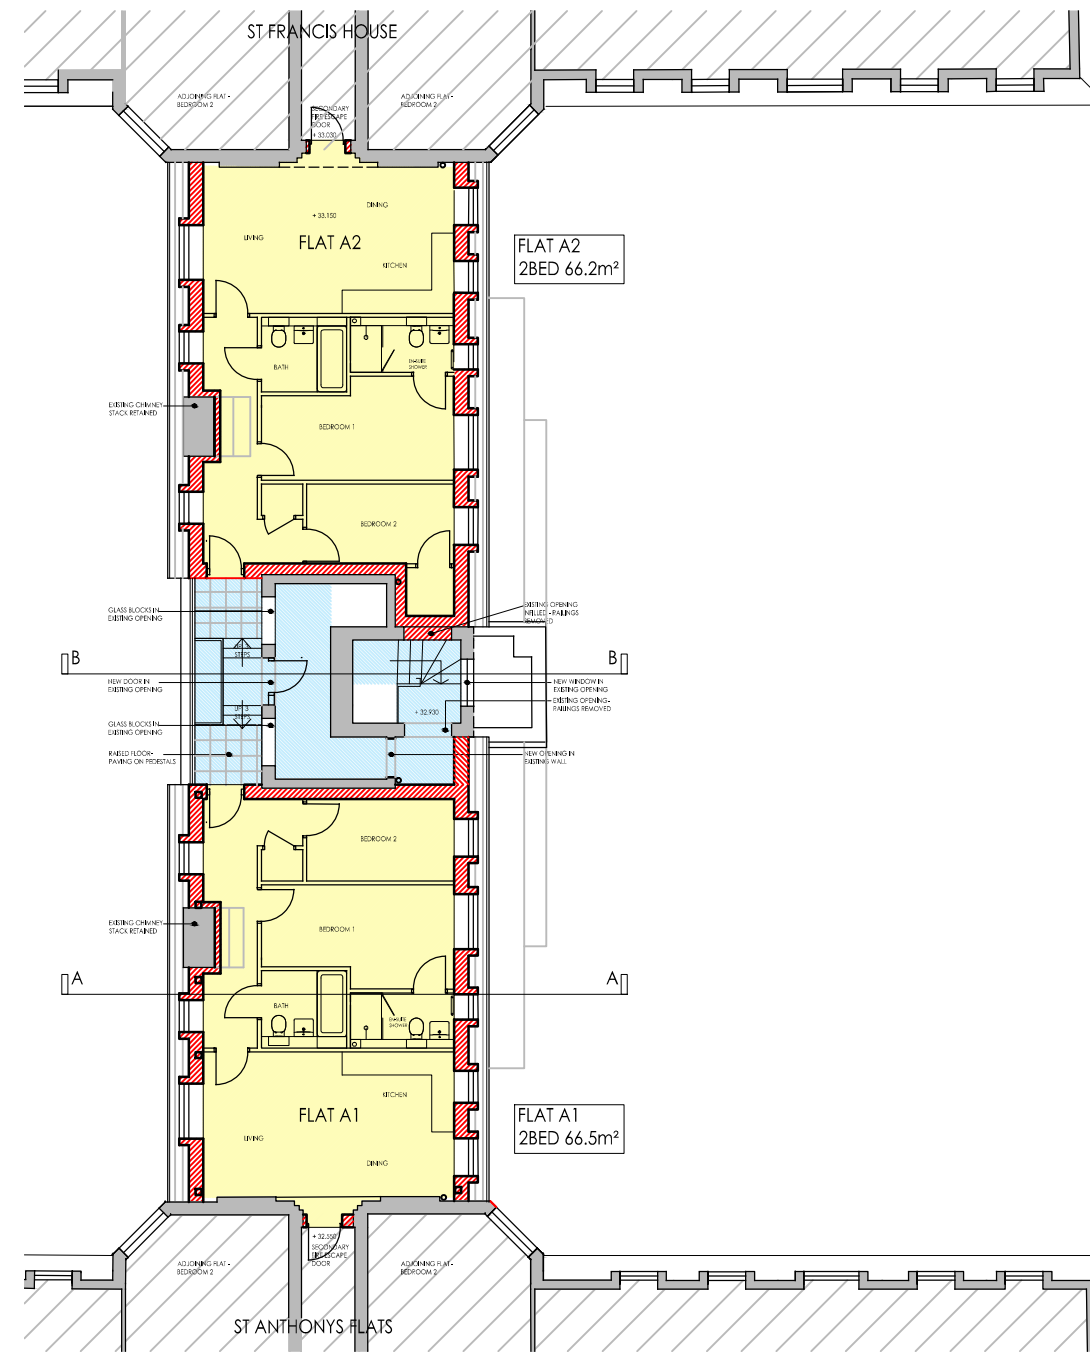

PROPOSED LAYOUT PLAN OF NEW FLATS AT ROOF LEVEL

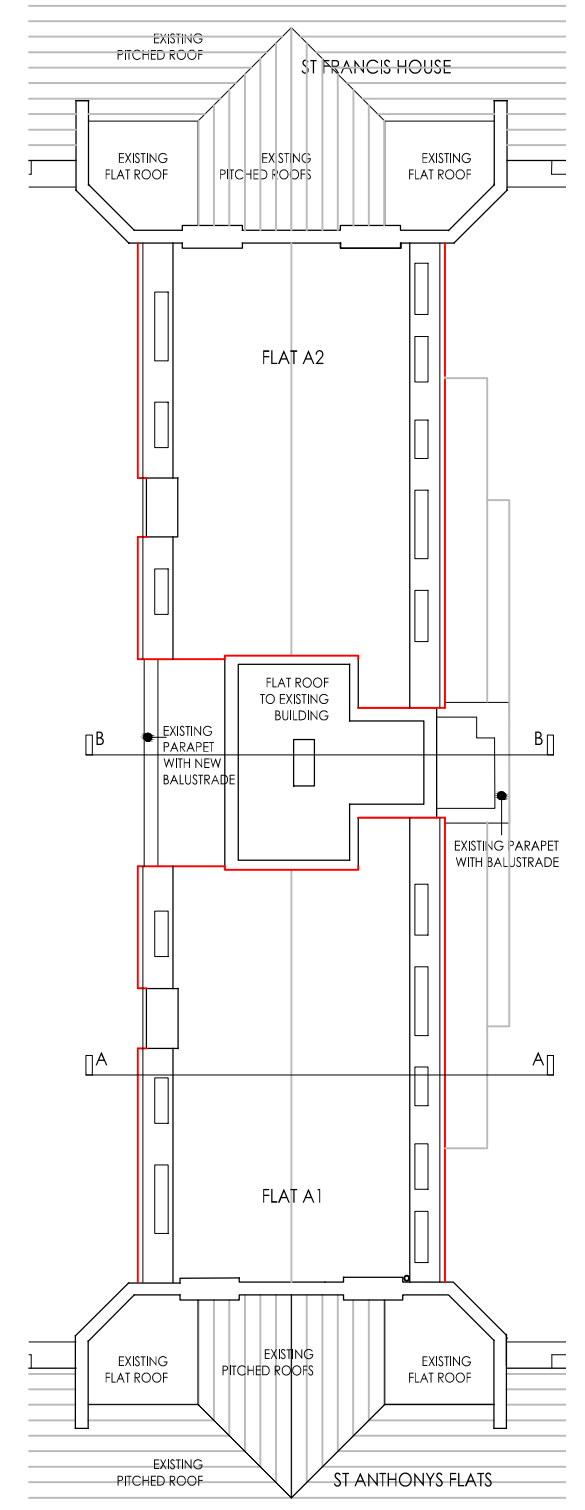

PROPOSED ROOF PLAN