

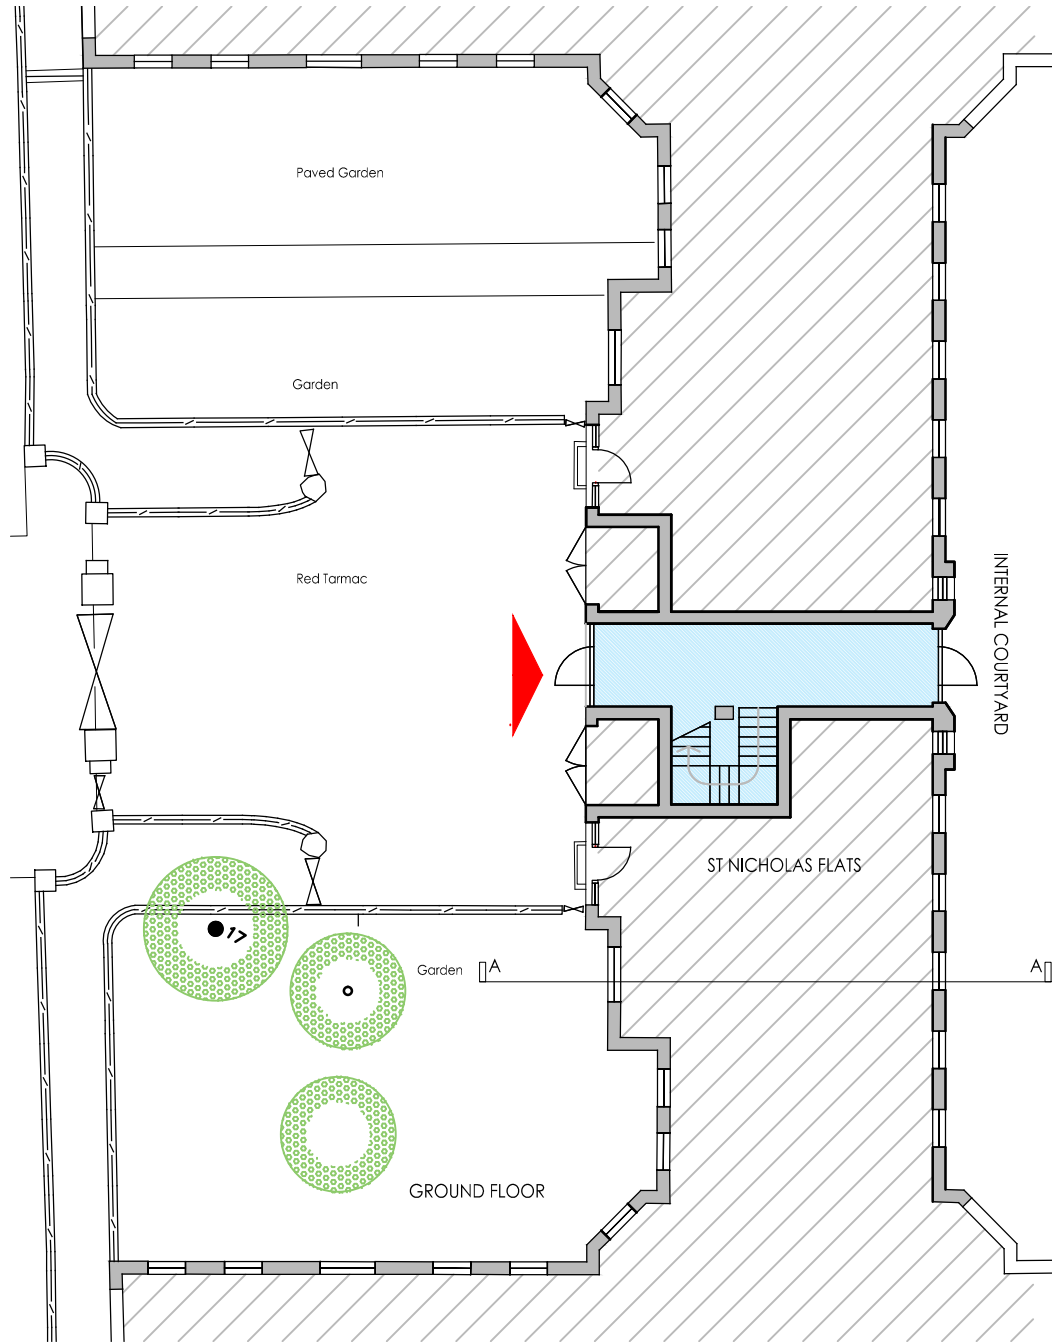



3689 SIDNEY ESTATE PROPOSED ADDITIONAL FLATS AT ST NICHOLAS SITE AND FLOOR PLANS

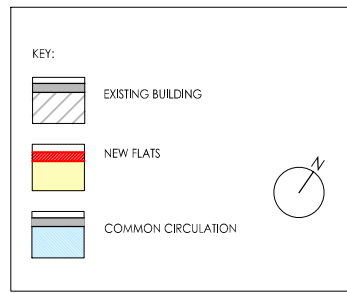

GROUND FLOOR PLAN

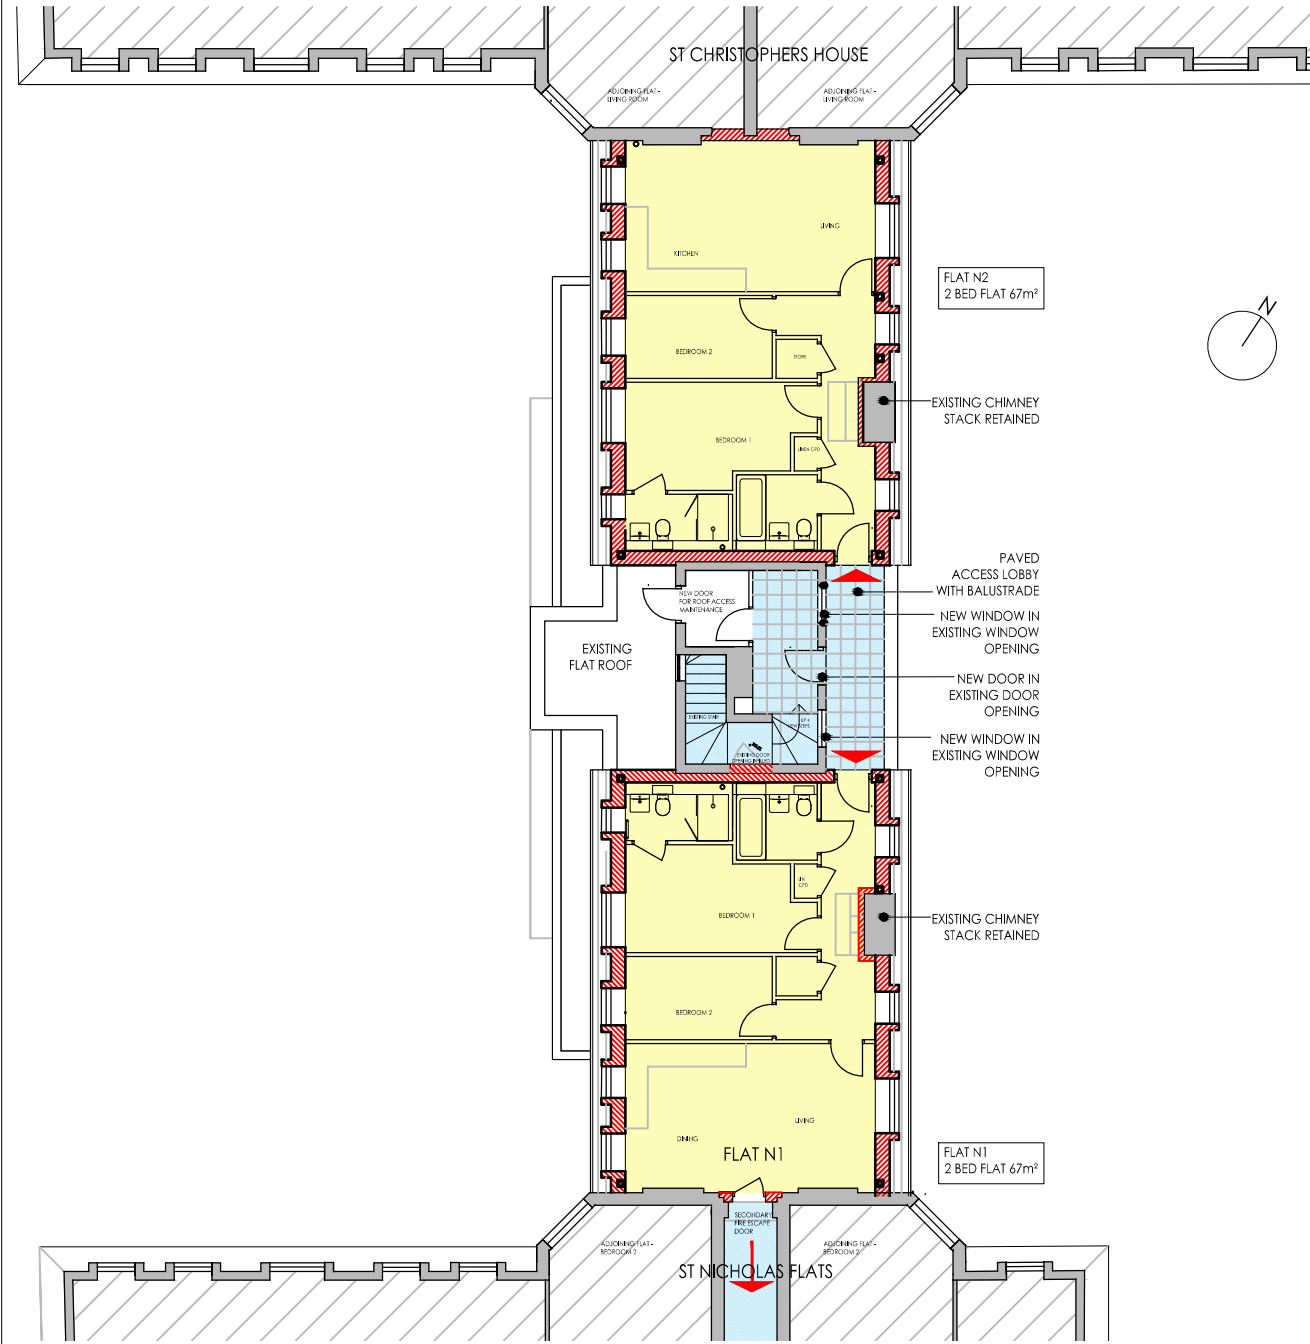

PROPOSED LAYOUT PLAN AT EXISTING ROOF LEVEL

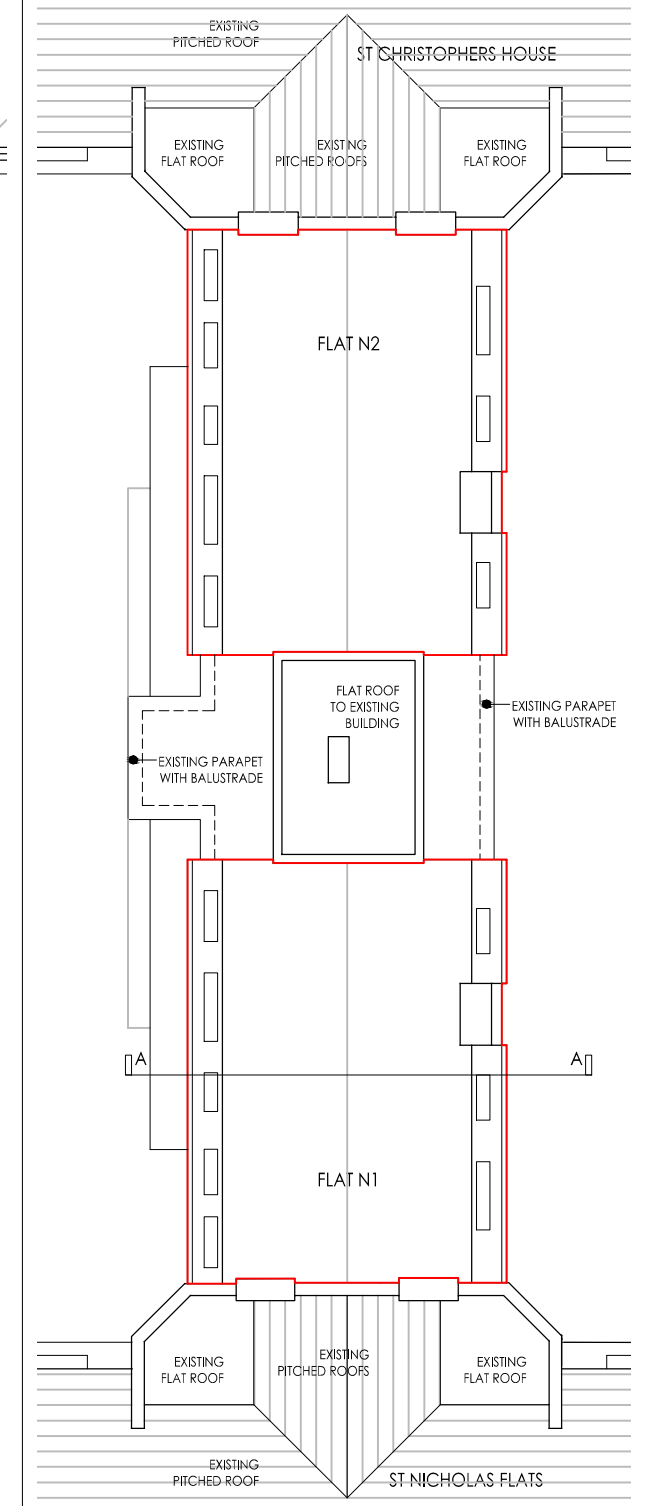

PROPOSED ROOF PLAN