


KEY PLAN 1:200

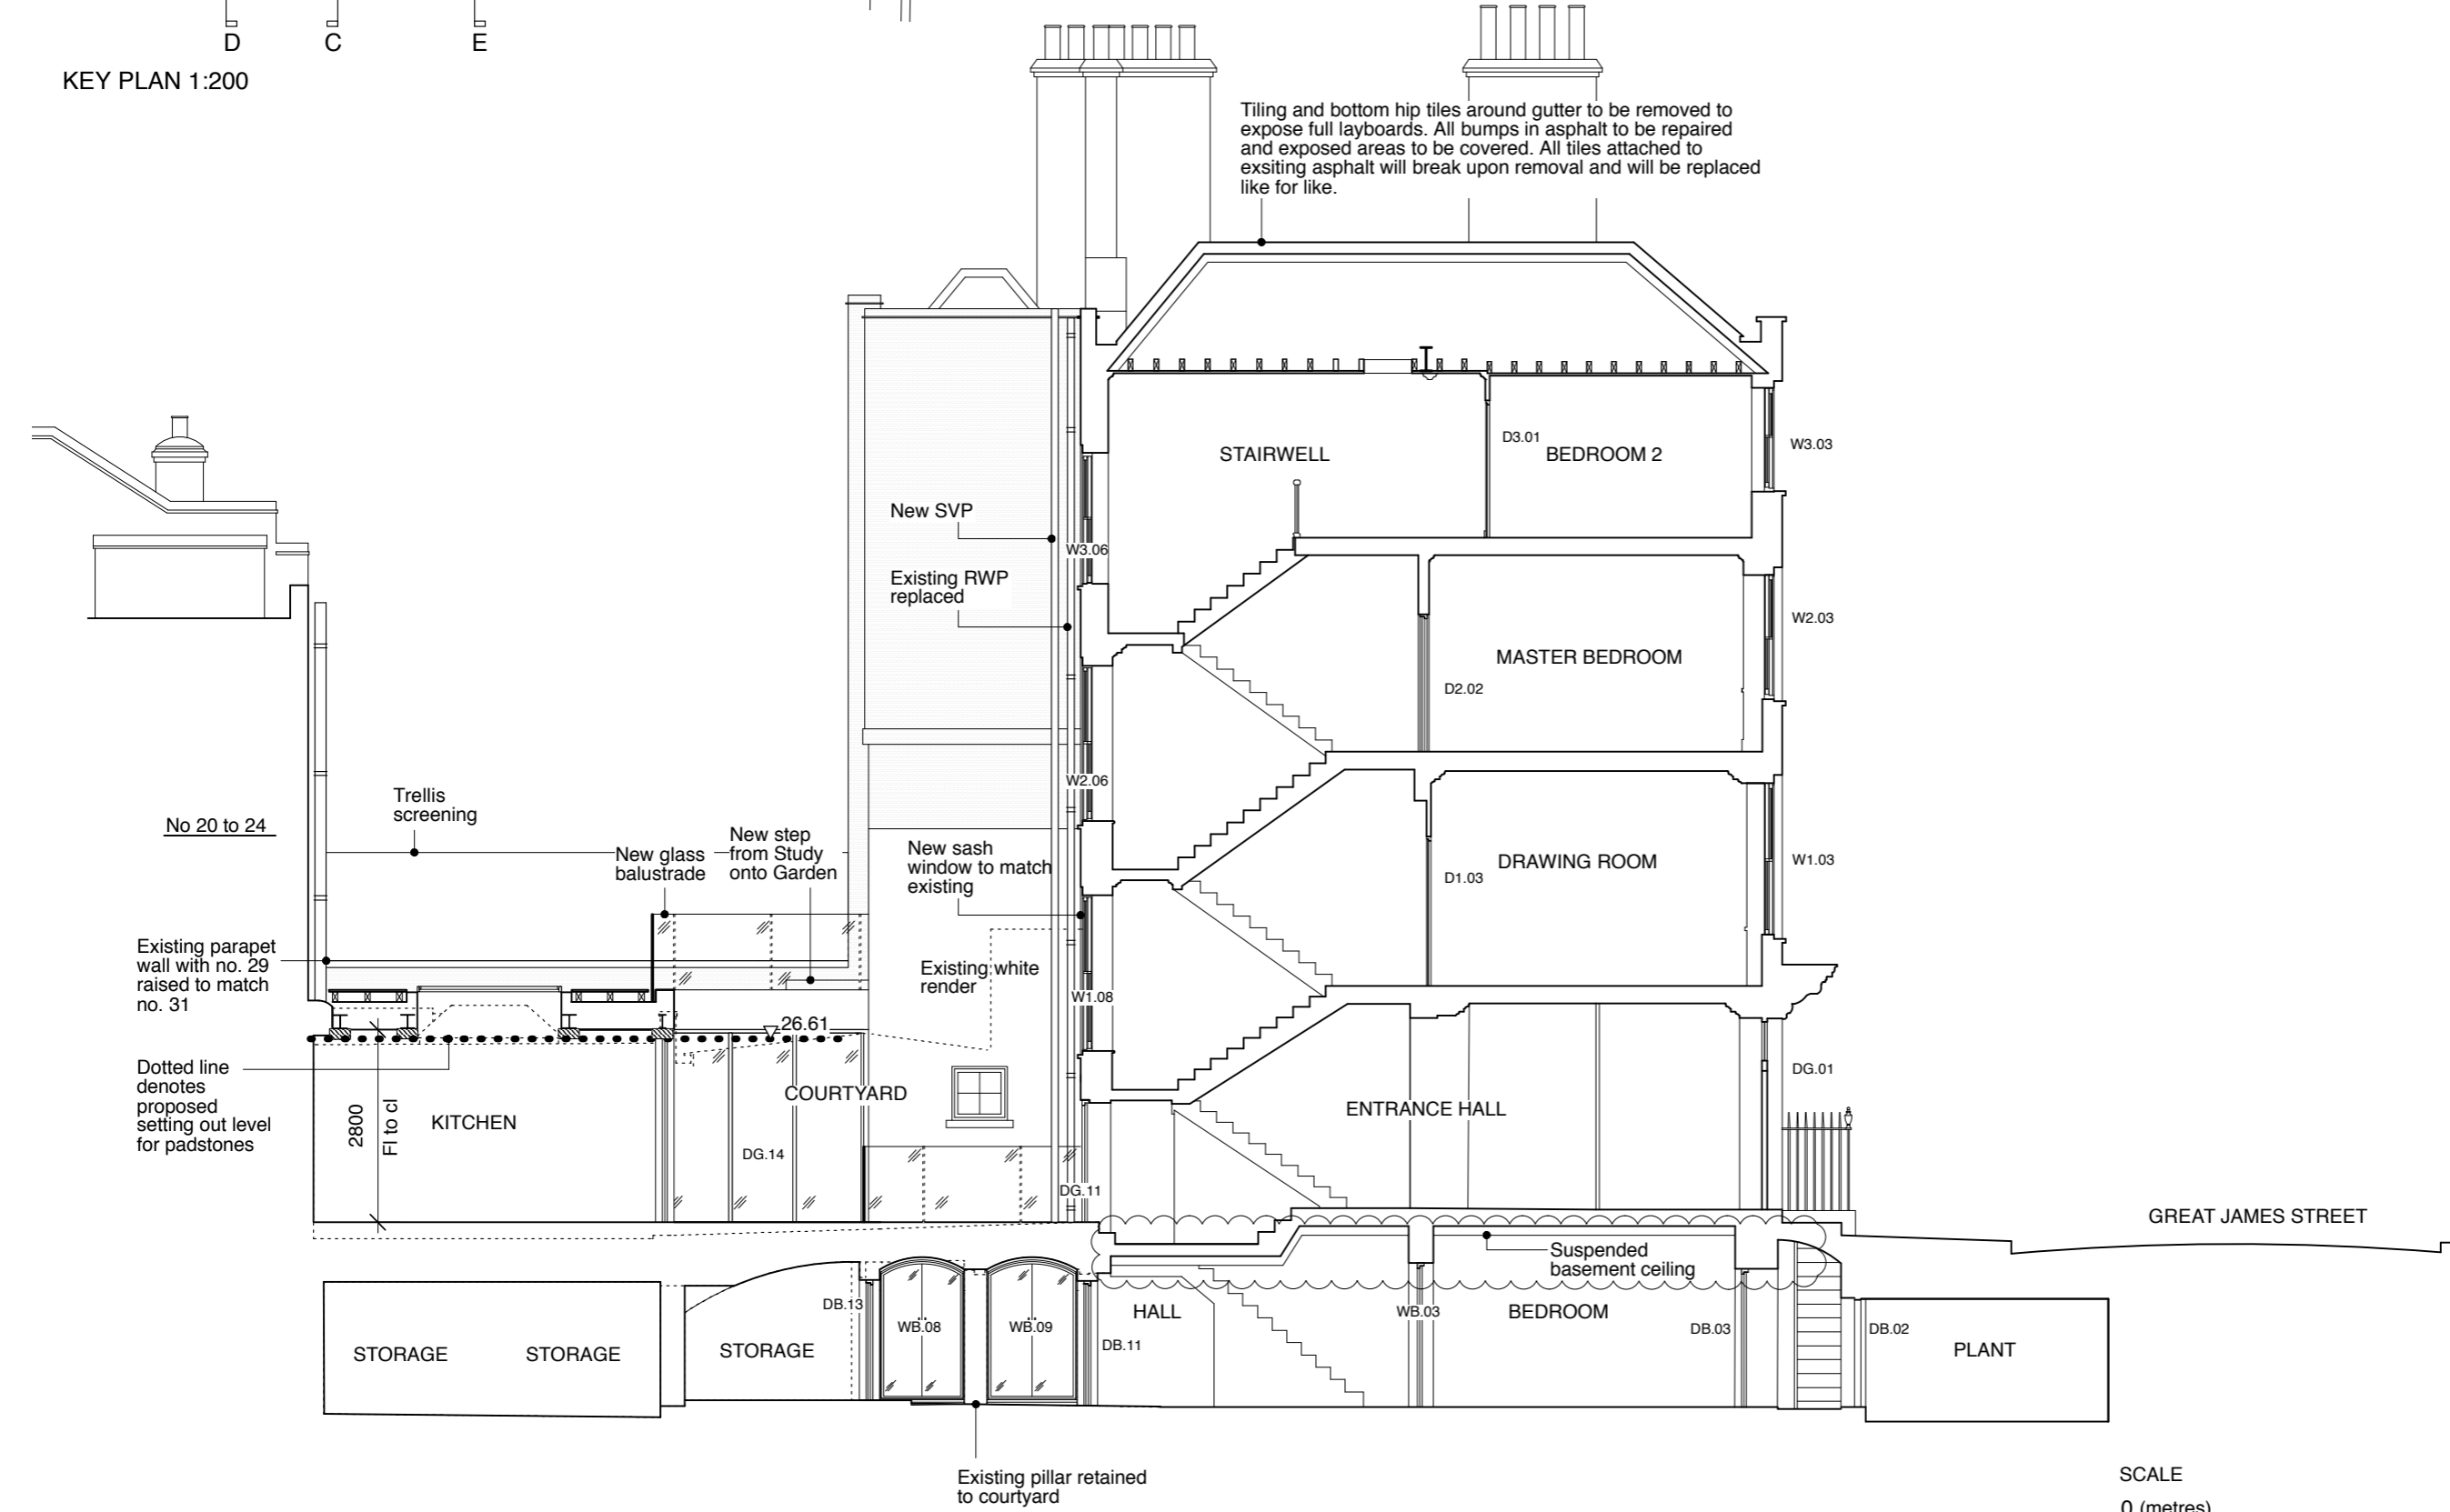

PROPOSED SECTION AA



GENERAL NOTES:  
DO NOT SCALE FROM THIS DRAWING.  
ALL DIMENSIONS MUST BE CHECKED ON SITE AND ANY DISCREPANCIES VERIFIED WITH THE ARCHITECT.

Rev D - 06.02.15  
Suspended ceiling revised and angled to windows  
Rev C - 08.01.15  
Client revisions following meeting with planning officer- ceiling lowered in basement  
Rev B  
29.09.14 - WB.08 & WB.09 revised in line with client's comments. Party wall & associated structural information added  
Rev A  
06.06.14 - Revised in line with guidance to rear vaults: to remove render proposals, alter proposed use and maintain existing floor levels and finishes

CLIENT  
**MR AND MRS MACDONAGH**

JOB TITLE  
**30 GREAT JAMES ST. LONDON WC1N 3EY**

DRAWING TITLE  
**PROPOSED SECTION AA**

SCALE **1:100@A3** DATE **02.14**

**FT ARCHITECTS LTD**  
Hamilton House  
Mabledon Place  
Bloomsbury  
WC1H 9BB  
020 7953 0388  
www.ftarchitects.co.uk

DRAWING No. **241\_20\_06** REVISION **D**