


KEY PLAN 1:200

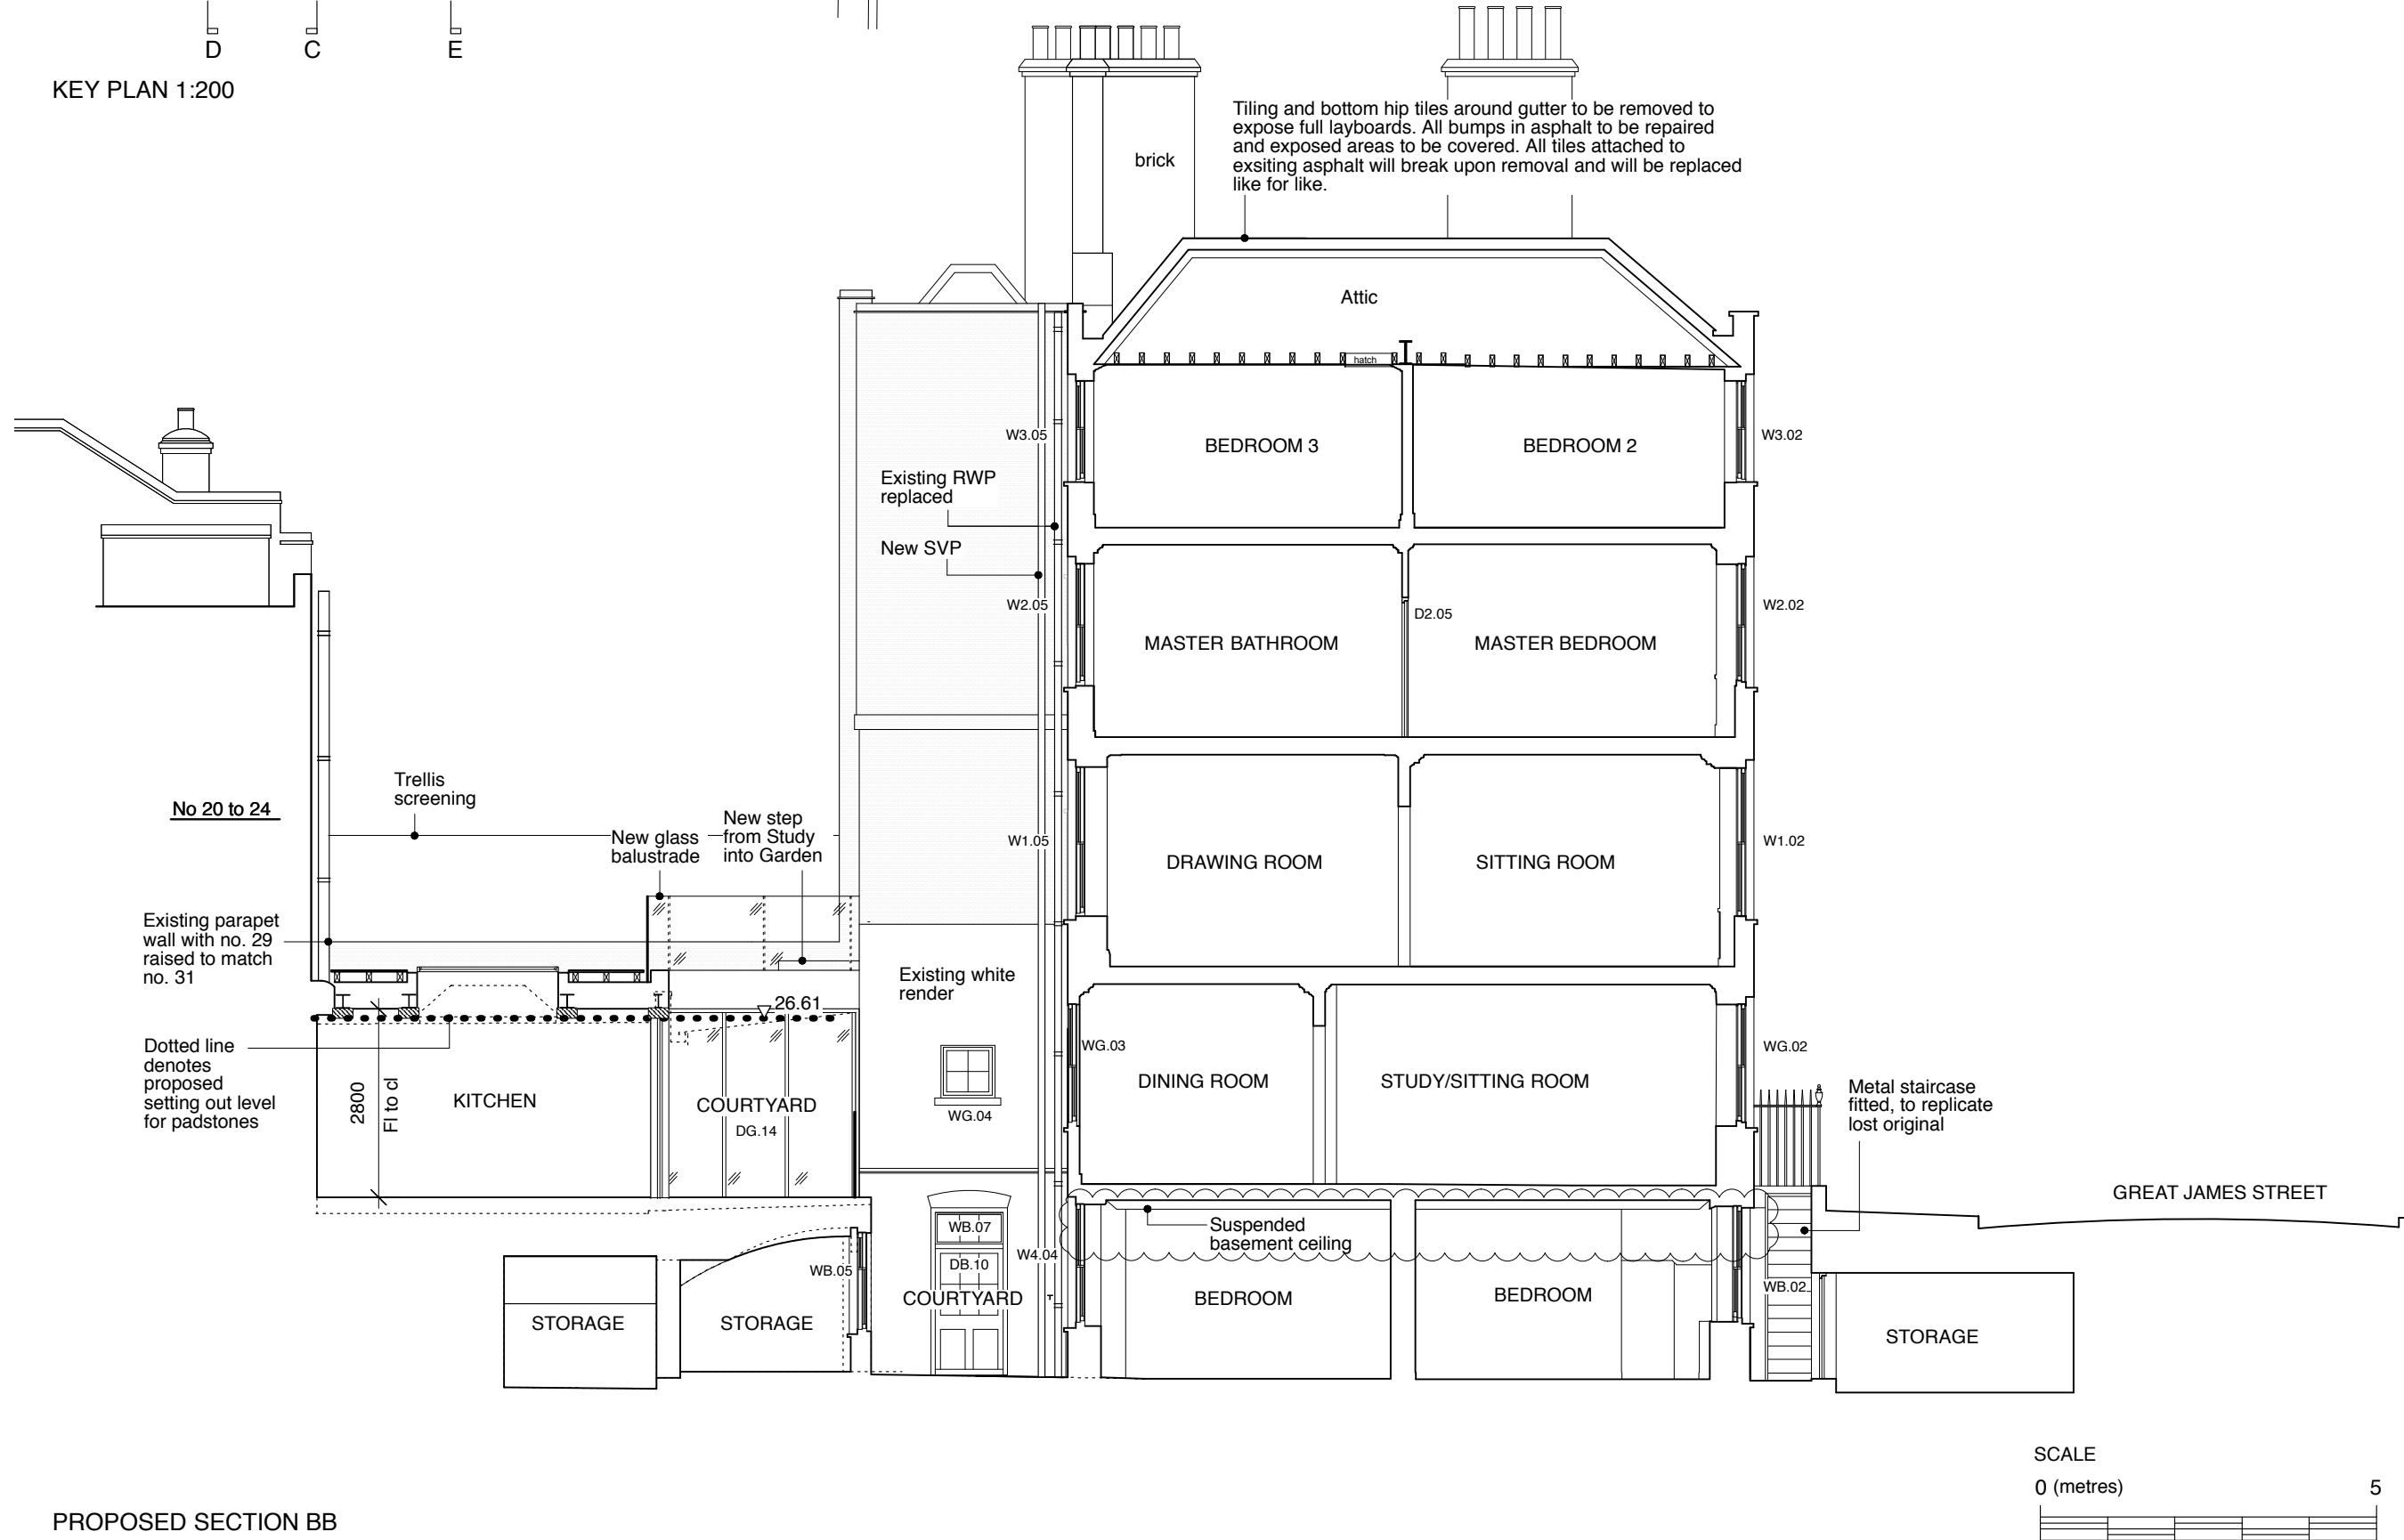

PROPOSED SECTION BB



GENERAL NOTES:
DO NOT SCALE FROM THIS DRAWING.
ALL DIMENSIONS MUST BE CHECKED ON SITE AND ANY DISCREPANCIES VERIFIED WITH THE ARCHITECT.

Rev D - 06.02.15
Suspended ceiling revised and angled to windows
Rev C - 08.01.15
Client revisions following meeting with planning officer- ceiling lowered in basement
Rev B
29.09.14 - Party wall & associated structural information added
Rev A
06.06.14 - Revised in line with guidance to rear vaults: to remove render proposals, alter proposed use and maintain existing floor levels and finishes

CLIENT
MR AND MRS MACDONAGH

JOB TITLE
30 GREAT JAMES ST. LONDON WC1N 3EY

DRAWING TITLE
PROPOSED SECTION BB

SCALE
1:100@A3

DATE
02.14

FT ARCHITECTS LTD
Hamilton House
Mabledon Place
Bloomsbury
WC1H 9BB
020 7953 0388
www.ftarchitects.co.uk

DRAWING No. **241_20_07** REVISION **D**