




GENERAL NOTES:
 DO NOT SCALE FROM THIS DRAWING.
 ALL DIMENSIONS MUST BE CHECKED ON SITE AND ANY DISCREPANCIES VERIFIED WITH THE ARCHITECT.

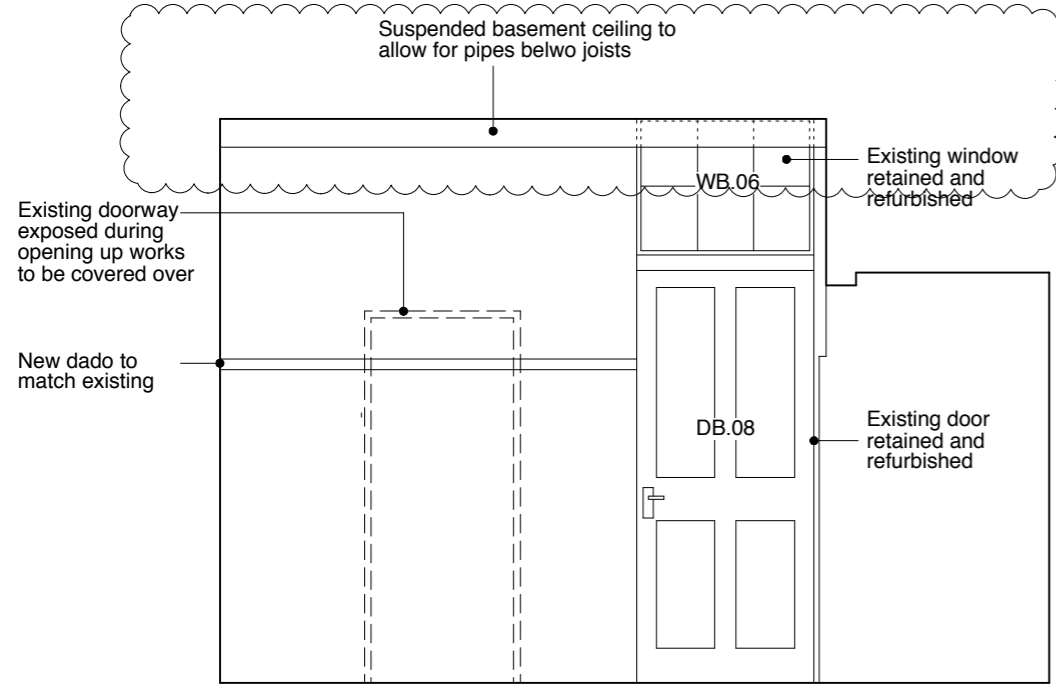


B.07 ELEVATION 1

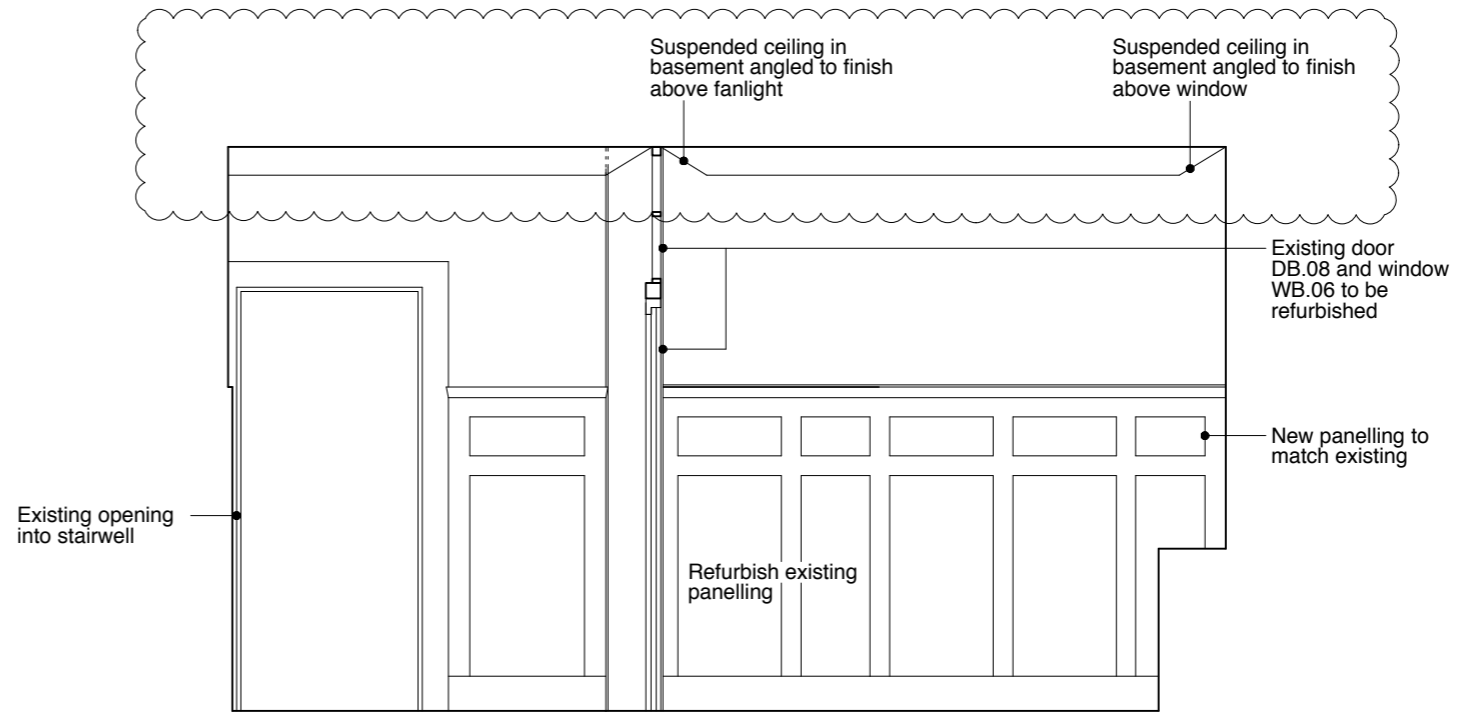


B.07 ELEVATION 2

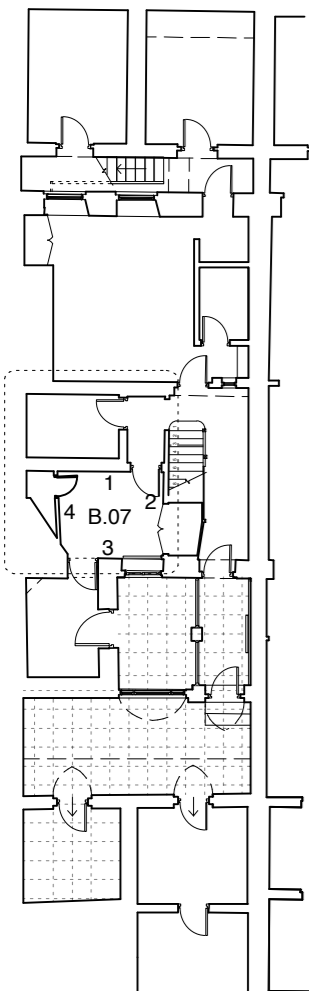

KEY PLAN BASEMENT

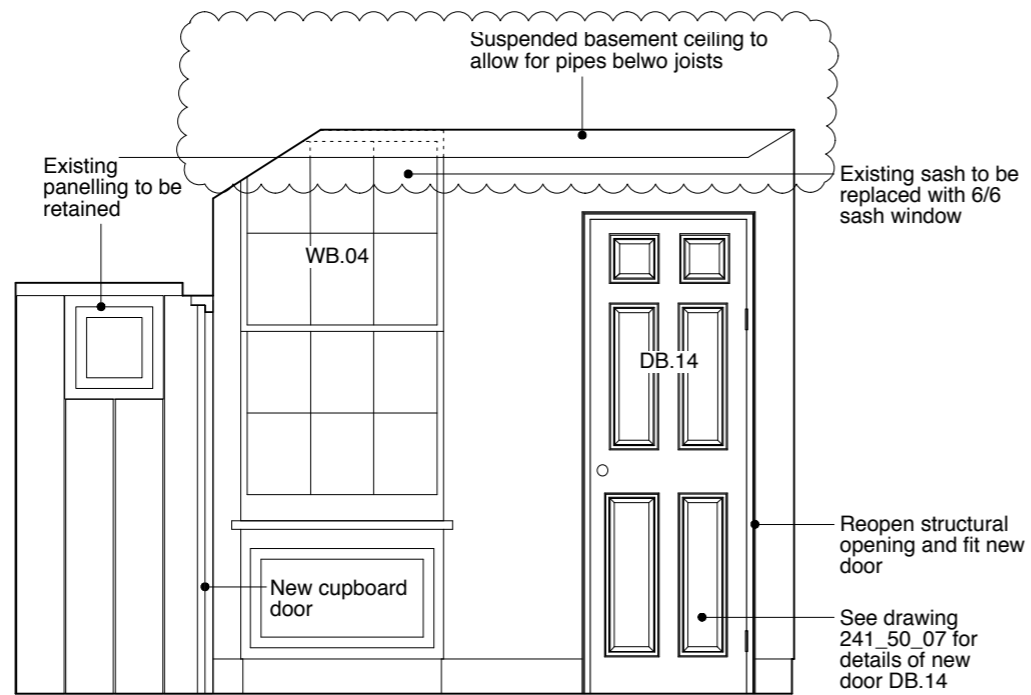

B.07 ELEVATION 3

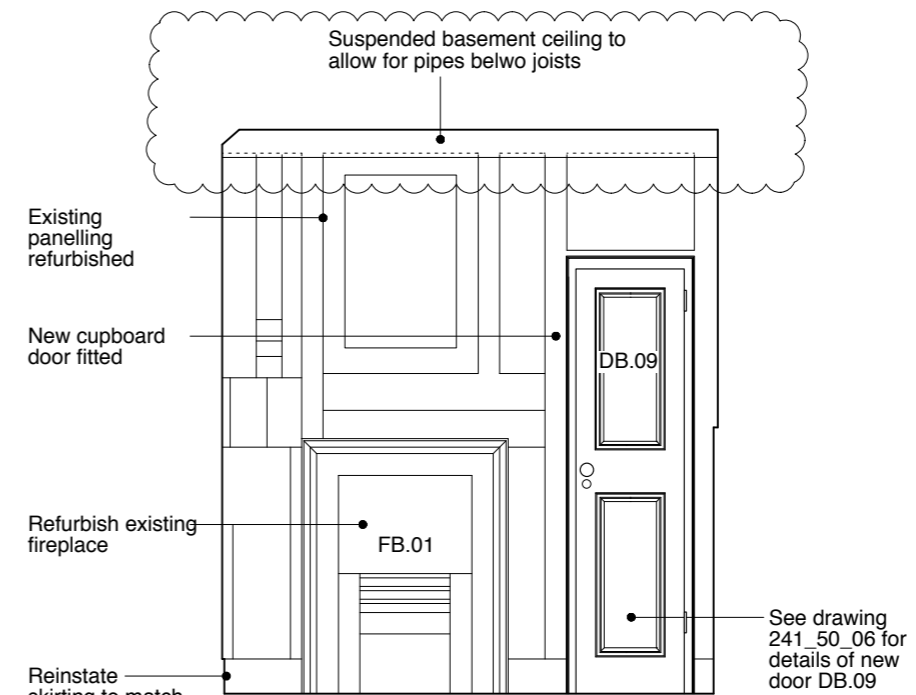

B.07 ELEVATION 4

Rev C - 06.02.15
 Angled suspended ceiling added
 Rev B - 08.01.15
 Client revisions following meeting with planning officer
 Rev A - 16.09.14
 Revised in line with Clients' comments, doors DB.14 & DB.09 updated

CLIENT
**MR AND MRS
 MACDONAGH**

JOB TITLE
**30 GREAT JAMES ST.
 LONDON
 WC1N 3EY**

DRAWING TITLE
**PROPOSED
 ELEVATIONS B.07**

SCALE
1:35@A3

DATE
02.14

FT ARCHITECTS LTD
 Hamilton House
 Mabledon Place
 Bloomsbury
 WC1H 9BB
 020 7953 0388
 www.ftarchitects.co.uk

DRAWING No. REVISION
241_30_03 C

SCALE @ 1:35

