




KEY PLAN, BASEMENT

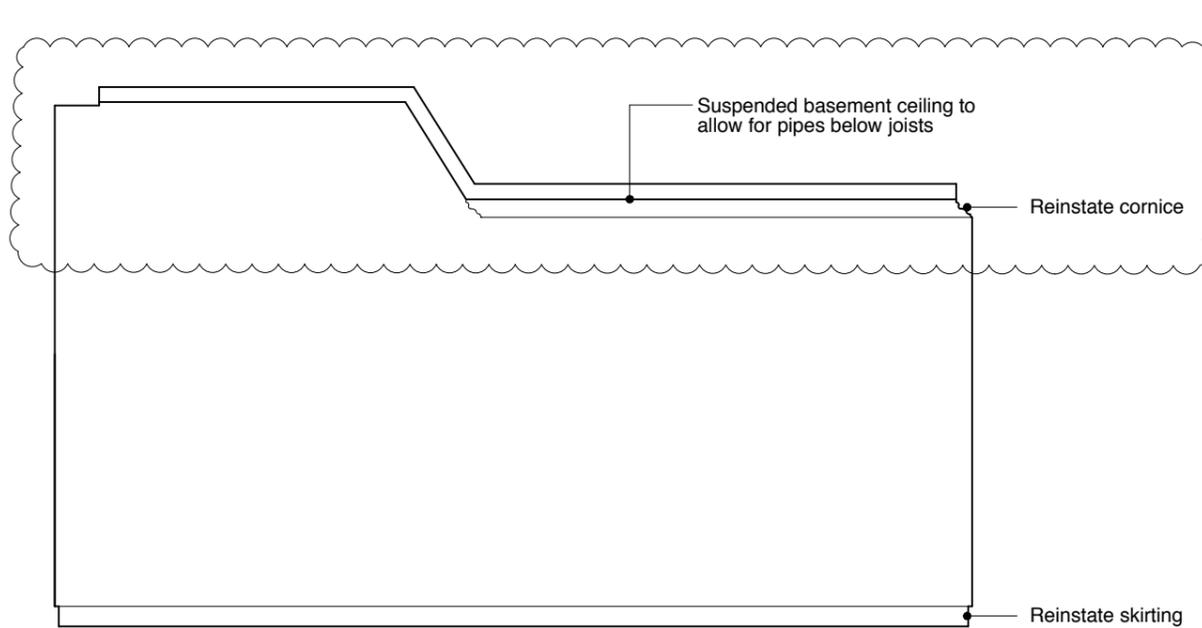


B.01 ELEVATION 2

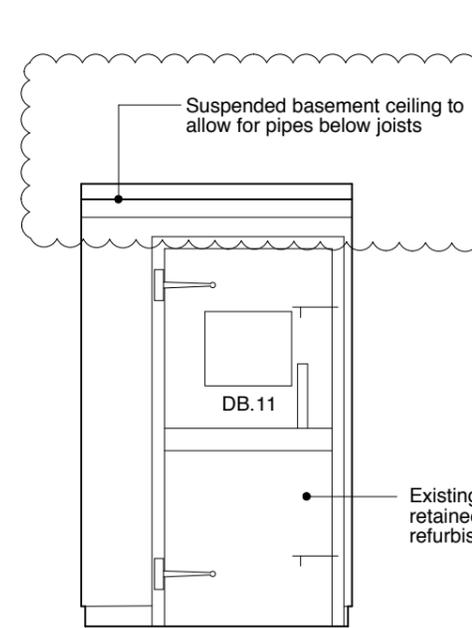

B.01 ELEVATION 3

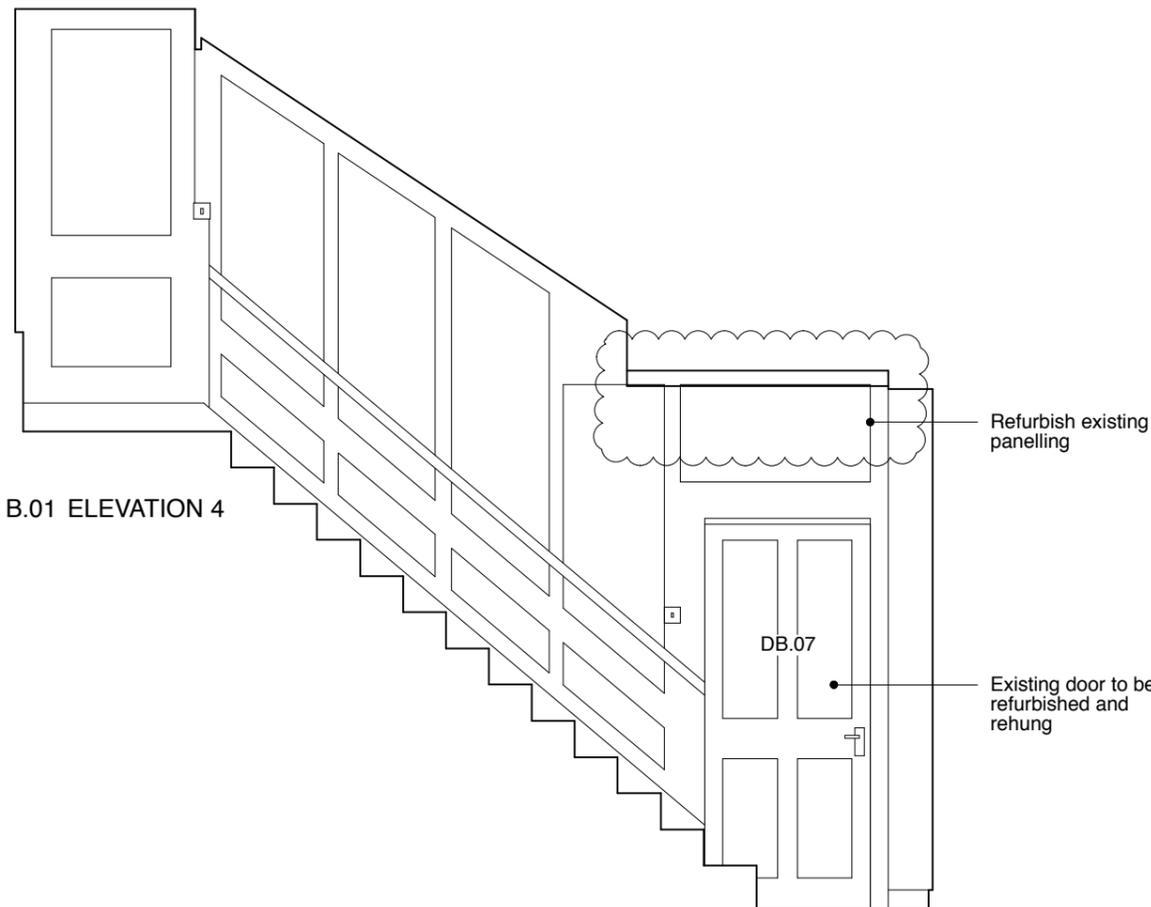


B.01 ELEVATION 4

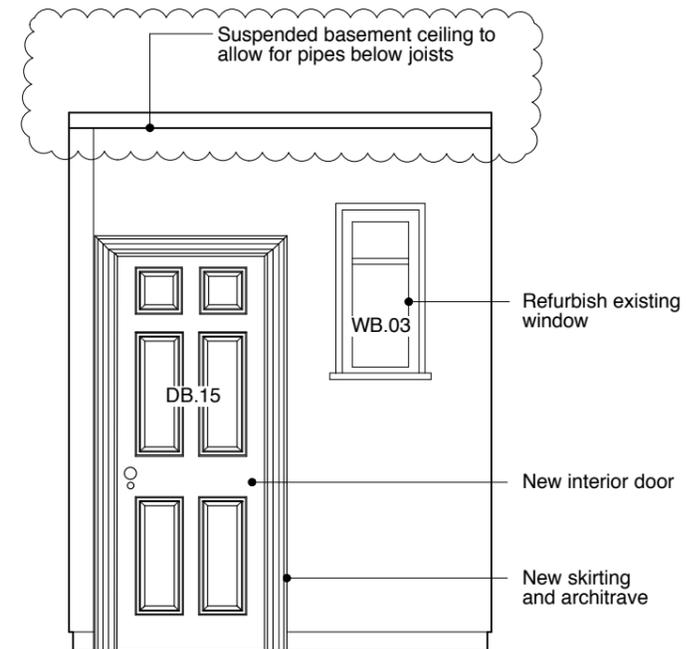

B.01 ELEVATION 1

KEY:
Existing structure/fitings removed during soft strip/demolition

SCALE @ 1:35

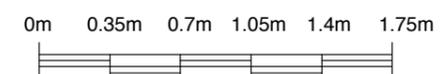

GENERAL NOTES:
DO NOT SCALE FROM THIS DRAWING.
ALL DIMENSIONS MUST BE CHECKED ON SITE AND ANY DISCREPANCIES VERIFIED WITH THE ARCHITECT.

Rev A - 08.01.15
Client revisions following meeting with planning officer

CLIENT

**MR AND MRS
MACDONAGH**

JOB TITLE
**30 GREAT JAMES ST.
LONDON
WC1N 3EY**

DRAWING TITLE
**PROPOSED
ELEVATIONS B.01**

SCALE 1:35@A3	DATE 02.14
-------------------------	----------------------

FT ARCHITECTS LTD

Hamilton House
Mabledon Place
Bloomsbury
WC1H 9BB

020 7953 0388
www.ftarchitects.co.uk

DRAWING No. 241_30_01	REVISION A
---------------------------------	----------------------