



KEY PLAN SECOND FLOOR




2.02 ELEVATION 1

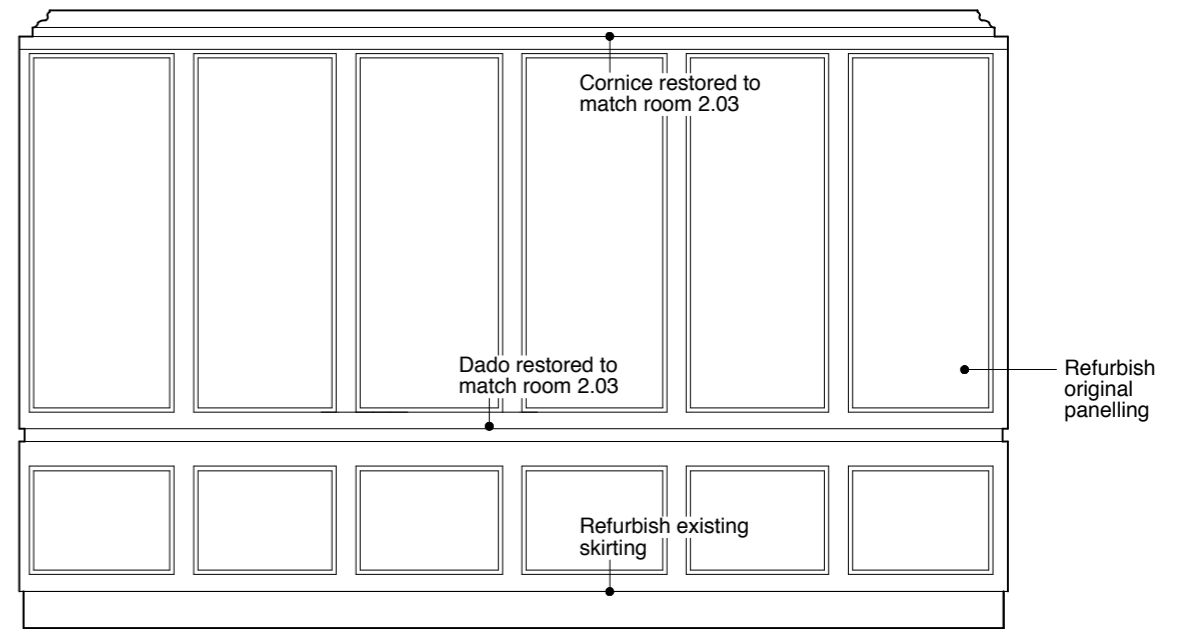

2.02 ELEVATION 2

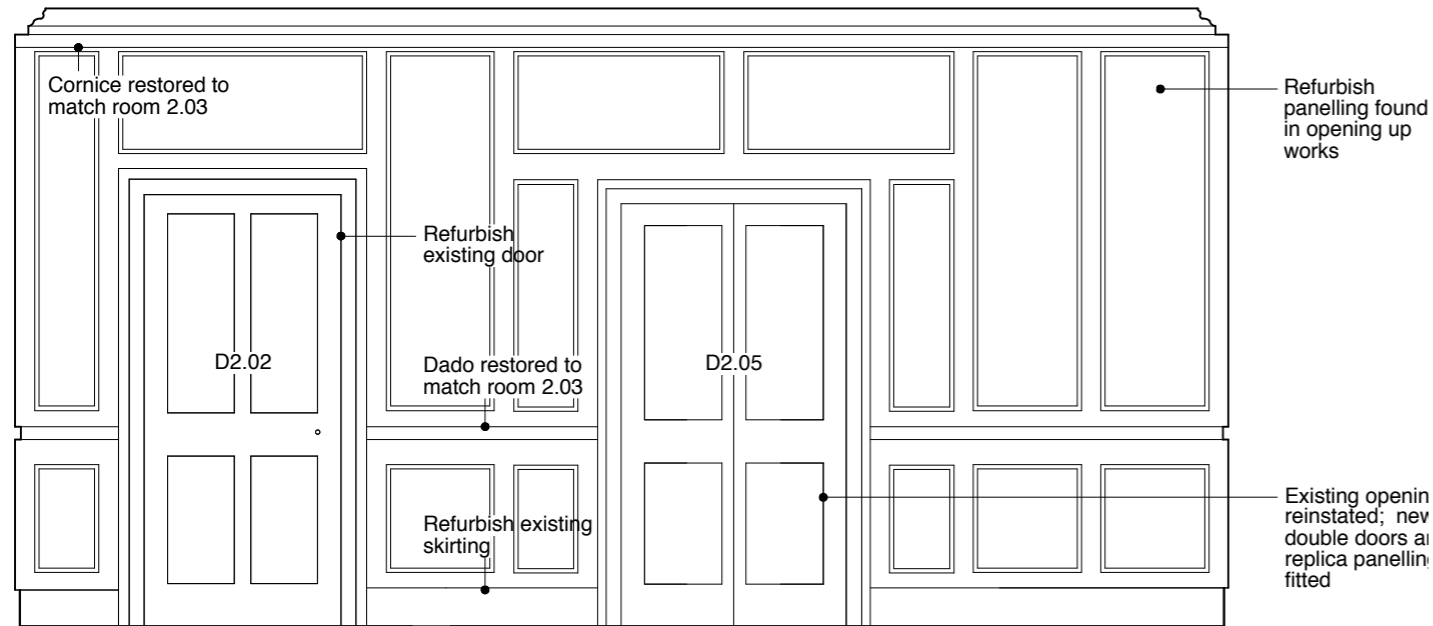

2.02 ELEVATION 3

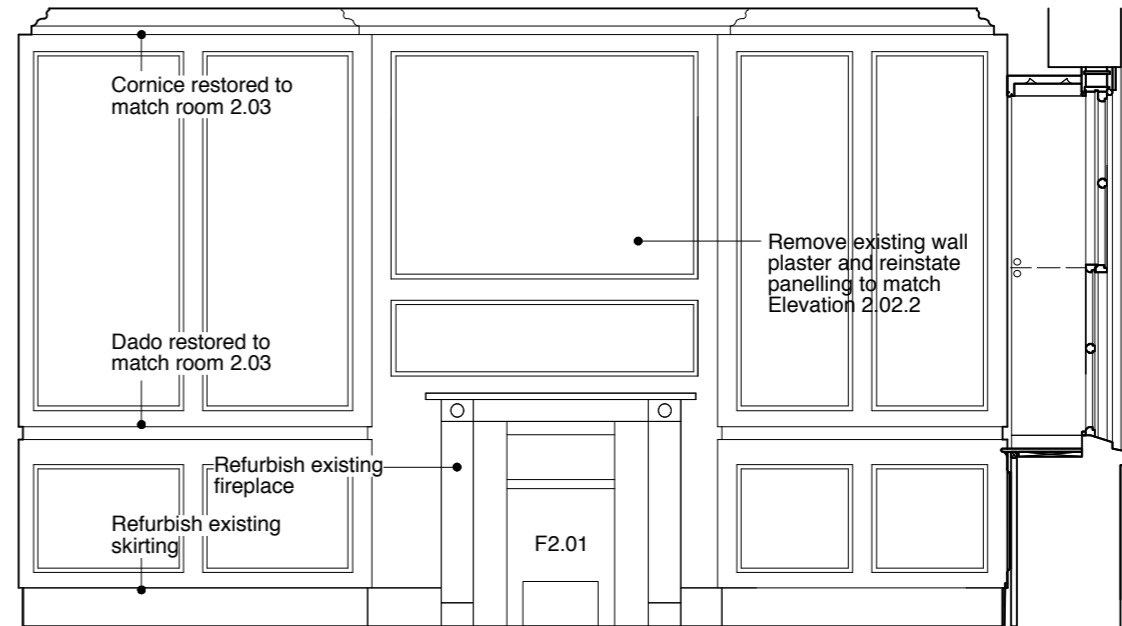

2.02 ELEVATION 4

GENERAL NOTES:
DO NOT SCALE FROM THIS DRAWING.
ALL DIMENSIONS MUST BE CHECKED ON SITE AND ANY DISCREPANCIES VERIFIED WITH THE ARCHITECT.

Rev B - 08.01.15
Client revisions following meeting with planning officer
Rev A - 16.09.14
Revised in line with Clients' comments. Dado and cornice notes altered

CLIENT
MR AND MRS MACDONAGH

JOB TITLE
30 GREAT JAMES ST. LONDON WC1N 3EY

DRAWING TITLE
PROPOSED ELEVATIONS 2.02

SCALE
1:35@A3

DATE
02.14

FT ARCHITECTS LTD

Hamilton House
Mabledon Place
Bloomsbury
WC1H 9BB

020 7953 0388

www.ftarchitects.co.uk

DRAWING No. **241_30_15** REVISION **B**

NOTE: EXISTING SMALL CORNICE RELOCATED TO ROOM 3.04

SCALE @ 1:35

0m 0.35m 0.7m 1.05m 1.4m 1.75m

