




KEY PLAN THIRD FLOOR

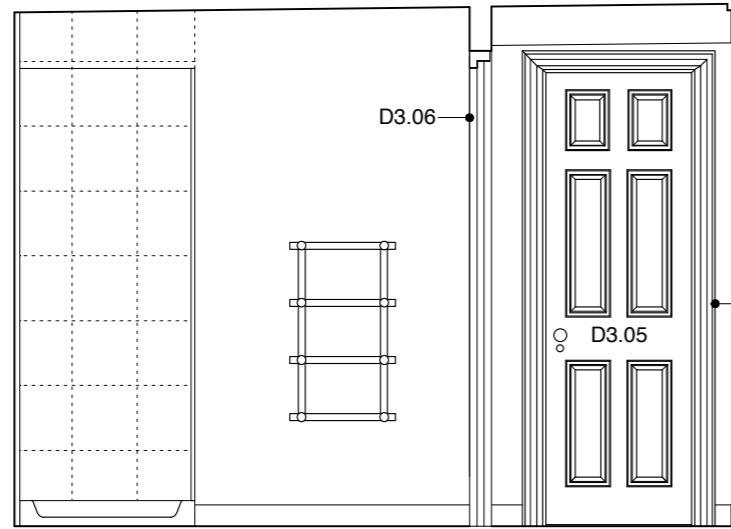


3.06 ELEVATION 1

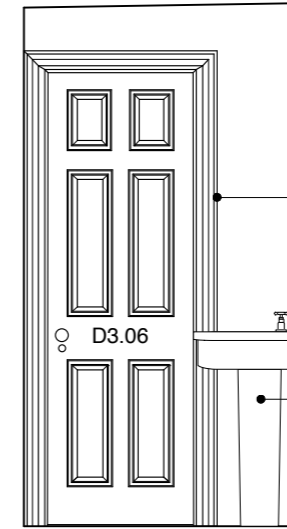

3.06 ELEVATION 2

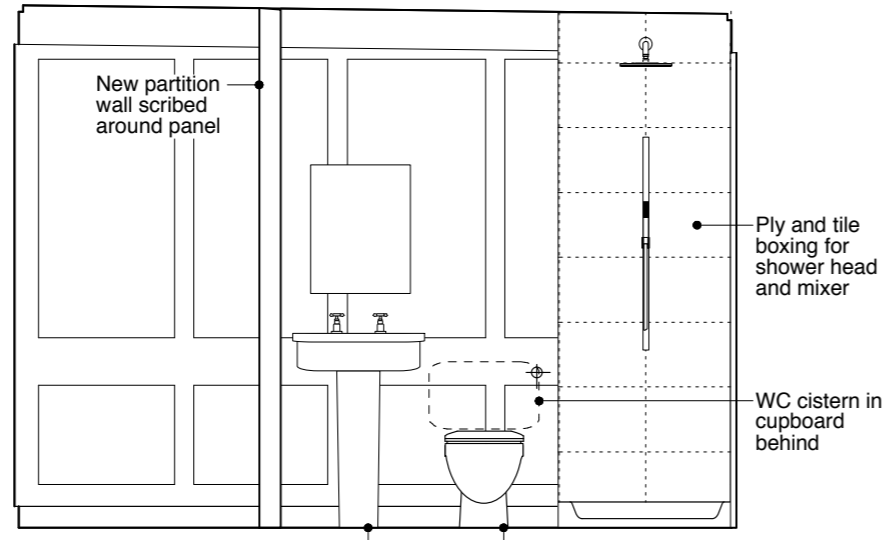

3.06 ELEVATION 3

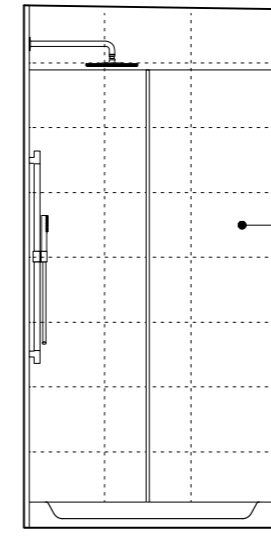

3.06 ELEVATION 4

GENERAL NOTES:
DO NOT SCALE FROM THIS DRAWING.
ALL DIMENSIONS MUST BE CHECKED ON SITE AND ANY DISCREPANCIES VERIFIED WITH THE ARCHITECT.

Rev A - 08.01.15
Client revisions following meeting with planning officer

CLIENT
MR AND MRS MACDONAGH

JOB TITLE
30 GREAT JAMES ST. LONDON WC1N 3EY

DRAWING TITLE
PROPOSED ELEVATIONS 3.06

SCALE 1:35@A3	DATE 09.14
-------------------------	----------------------

FT ARCHITECTS LTD
Hamilton House
Mabledon Place
Bloomsbury
WC1H 9BB
020 7953 0388
www.ftarchitects.co.uk

DRAWING No. 241_30_22	REVISION A
---------------------------------	----------------------

