


Elevation A

White wall to be render or similar textured white panel.

PVCu glazing


White facade strip to be formed with PVC-u/Aluminium boarding

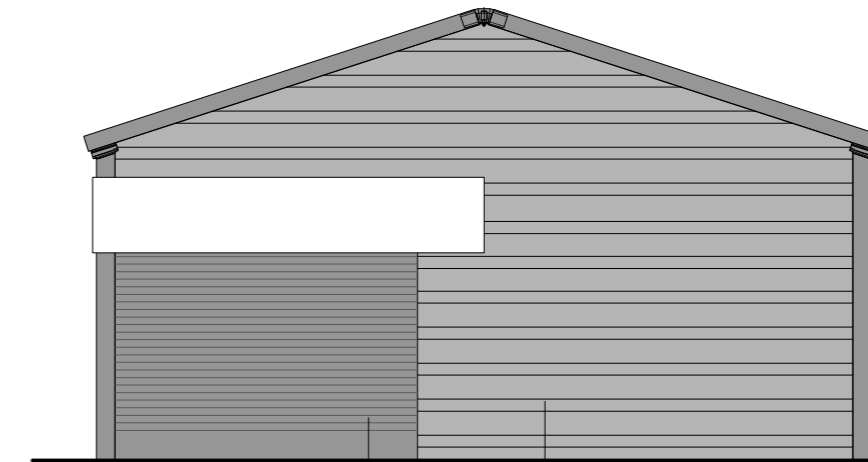

Elevation B

PVC-U panels to gable end walls. Colour Grey.

Metal roller shutter door

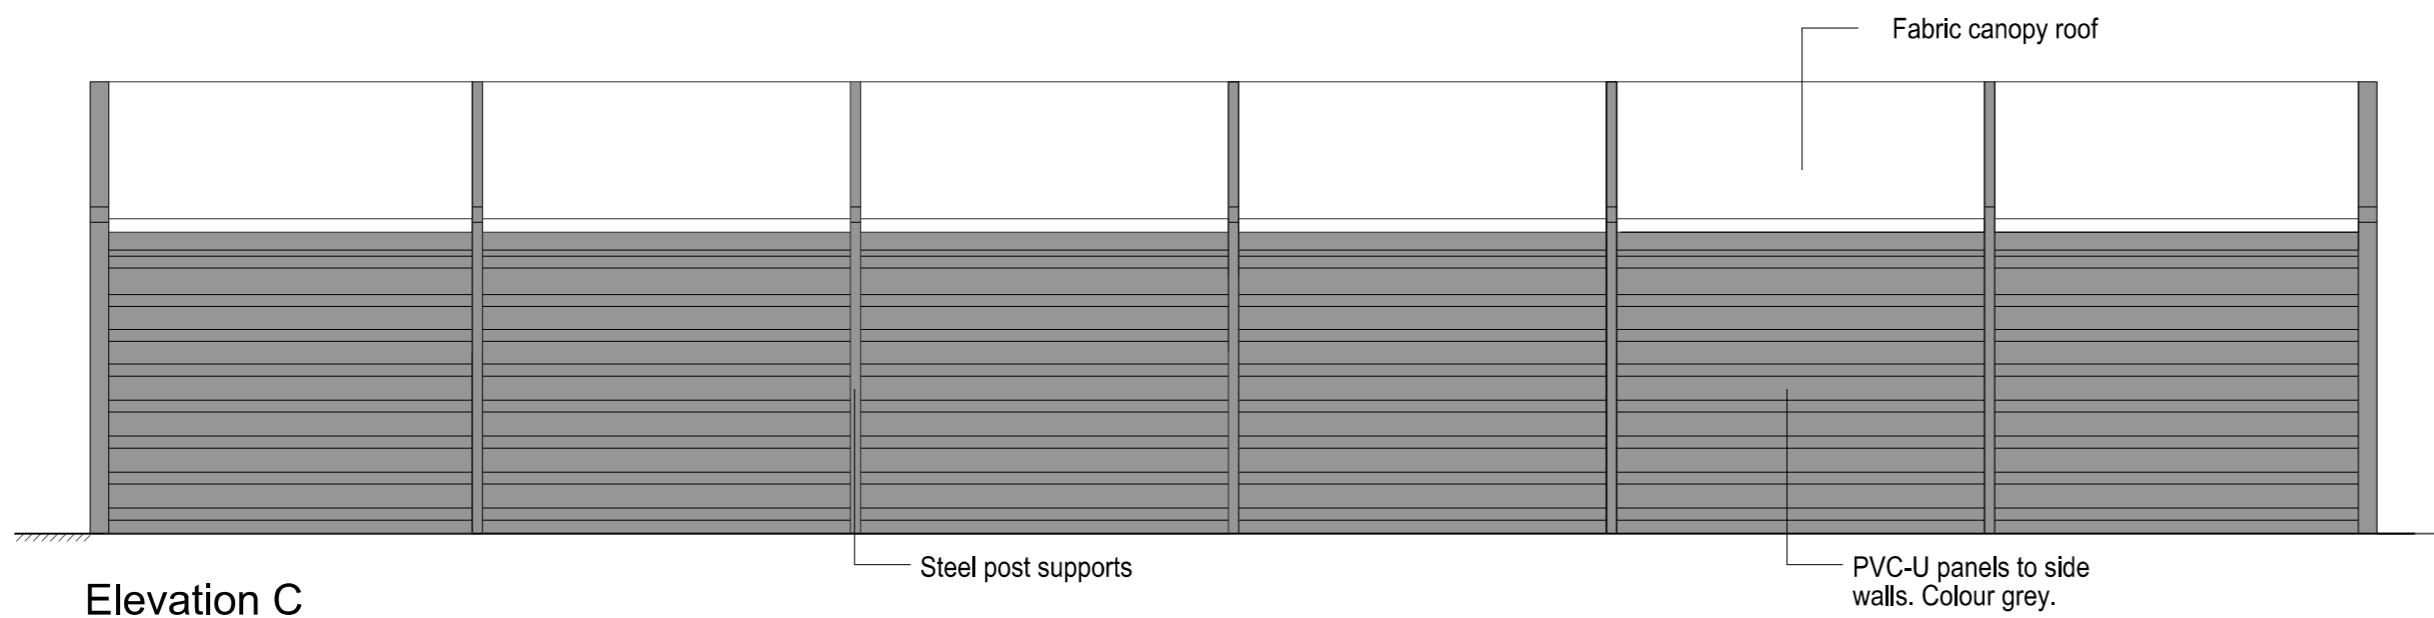


Elevation C

Steel post supports


Fabric canopy roof

PVC-U panels to side walls. Colour grey.

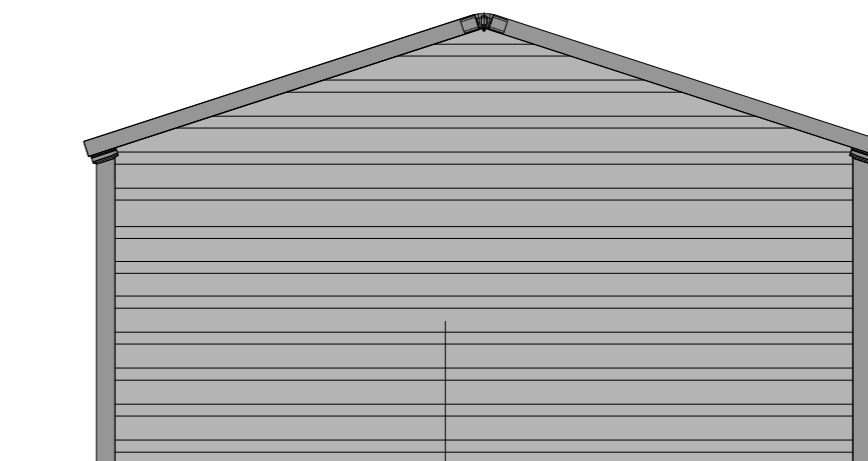


Elevation D

PVC-U panels to gable end walls. Colour Grey

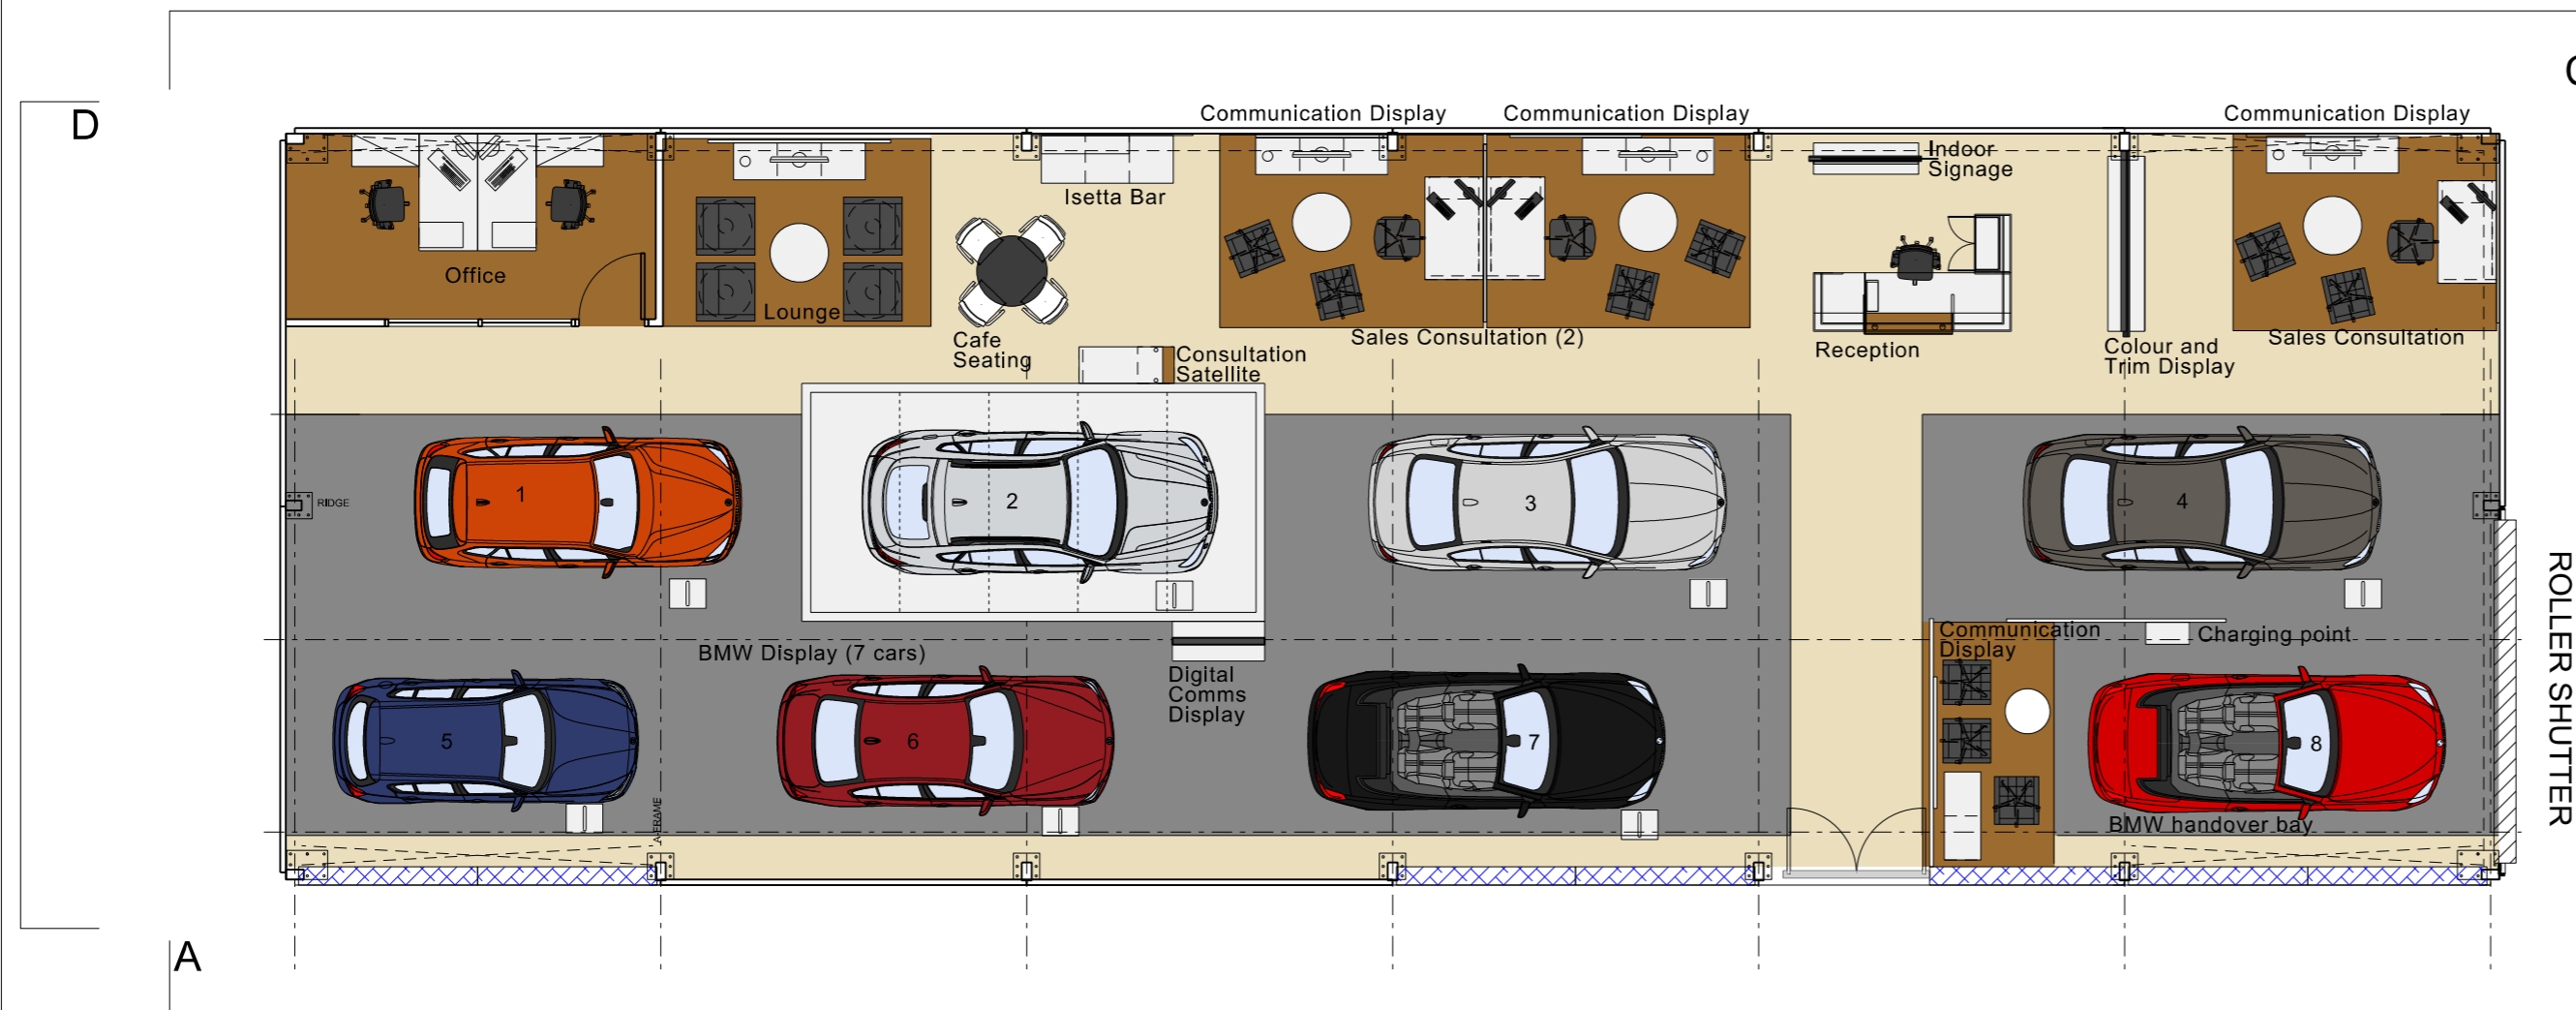

Proposed Plan - Temporary Showroom

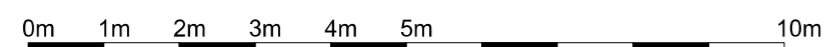

1	Text descriptions amended	JR	26.10.15
---	---------------------------	----	----------

No	Prep	Date

Amendments

© Taylor Design 2015

~~Do not scale this drawing~~
 All given dimensions are in millimetres
 Architect to be notified of discrepancies in figured dimensions
 Contractors must check all dimensions from site

This drawing is copyright and is for use on this site only

Project
Spire BMW/MINI Highgate

Title
Temporary Showroom Plans and Elevations

Job No. 5650
 Drawing No. 231
 Amendment: 1
 Scale @A2. 1:100

Status **Draft**

Auth JR Date 20.10.15

TAYLORDESIGN
 architects Ltd

30 Manchester Road, Wilmslow, Cheshire SK9 1BG

t 01625 528181
 e office@taylor-design.co.uk
 w www.taylor-design.co.uk