


Existing Plan - Main Building

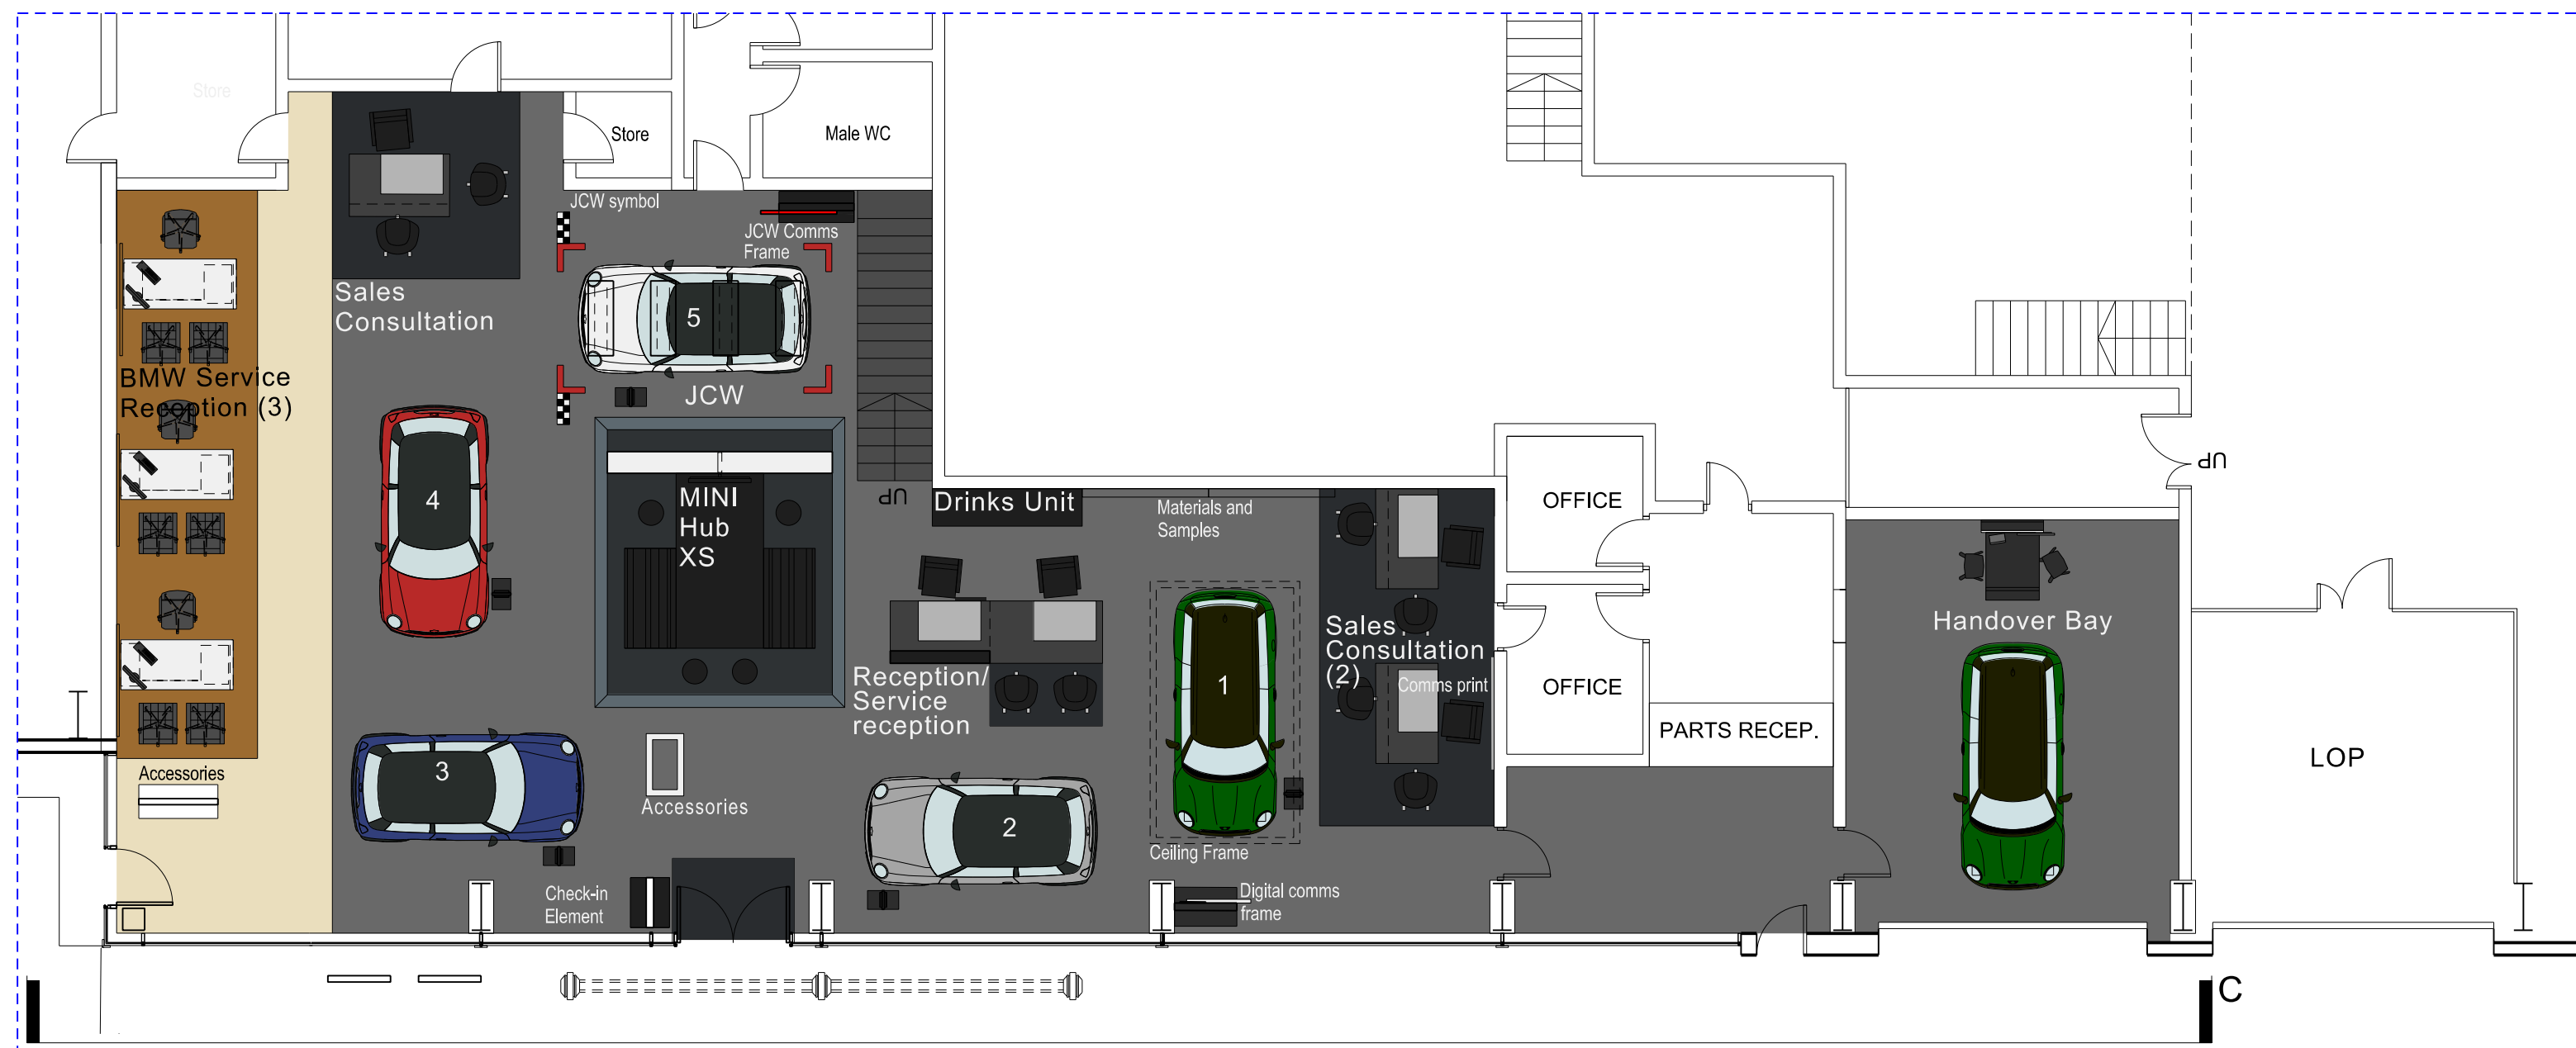

Proposed Plan - Main Showroom

0m 1m 2m 3m 4m 5m 10m

1	Layout amended to site survey	JR	26.10.15
No		Prep	Date
Amendments			
© Taylor Design 2015			
<del>Do not scale this drawing</del>			
All given dimensions are in millimetres			
Architect to be notified of discrepancies in figured dimensions			
Contractors must check all dimensions from site			
This drawing is copyright and is for use on this site only			
Project			
Spire BMW/MINI Highgate			
Title			
Main Building Existing and Proposed Plans			
Job No. 5650		Drawing No. 232	
Amendment: 1		Scale @A2: 1:100	
Status Draft			
Auth JR		Date 20.10.15	
<small>30 Manchester Road, Wilmslow, Cheshire SK9 1BG</small>			
<small>t 01625 528181 e office@taylor-design.co.uk w www.taylor-design.co.uk</small>			