




Existing Elevation E

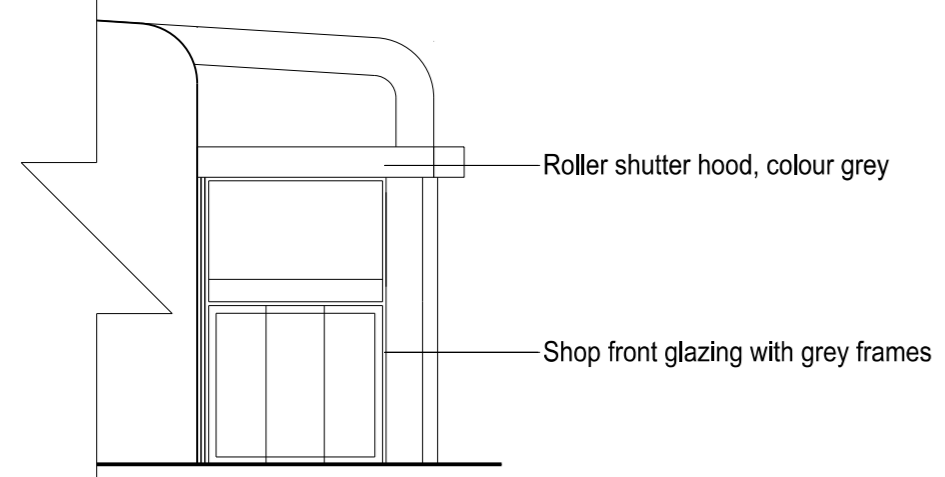


Existing Elevation F

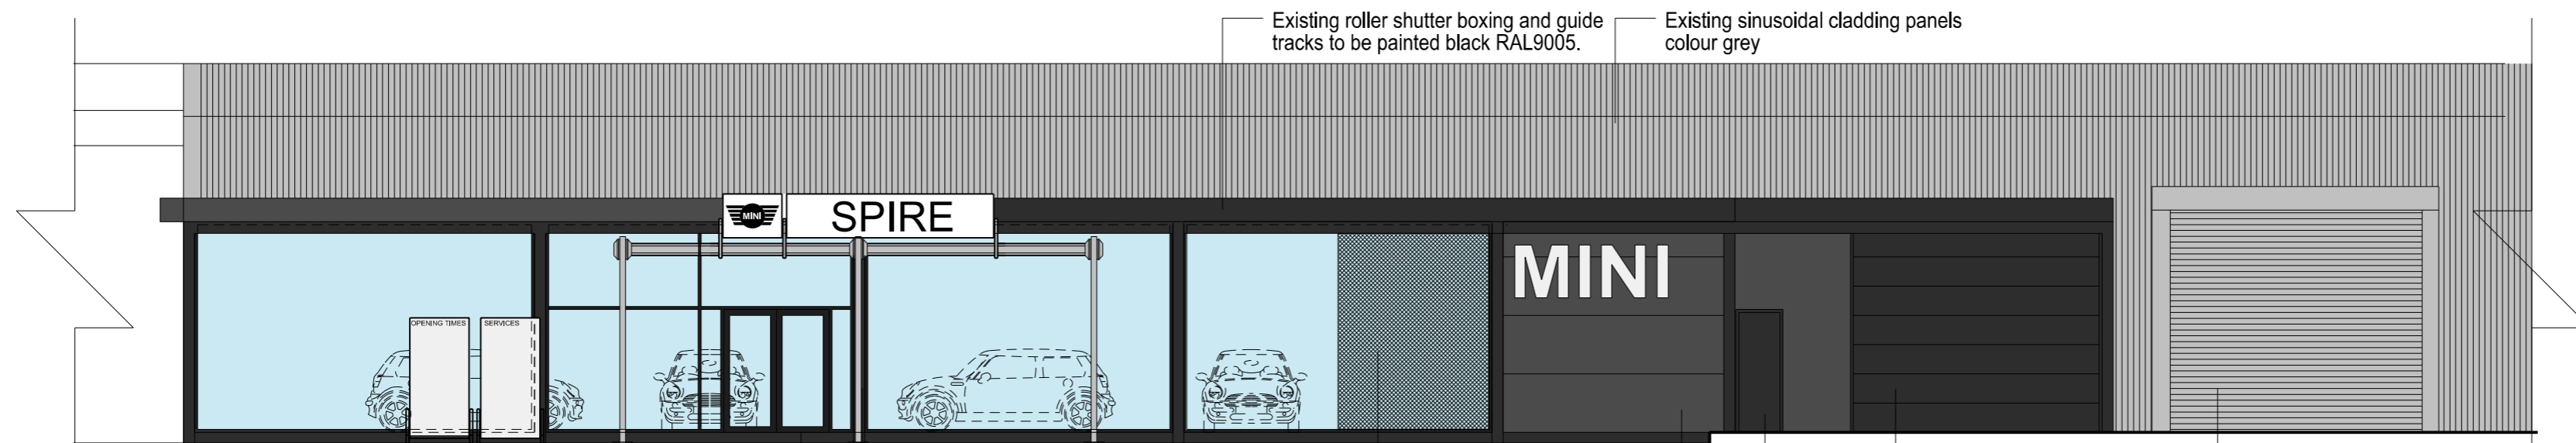

Proposed Elevation E

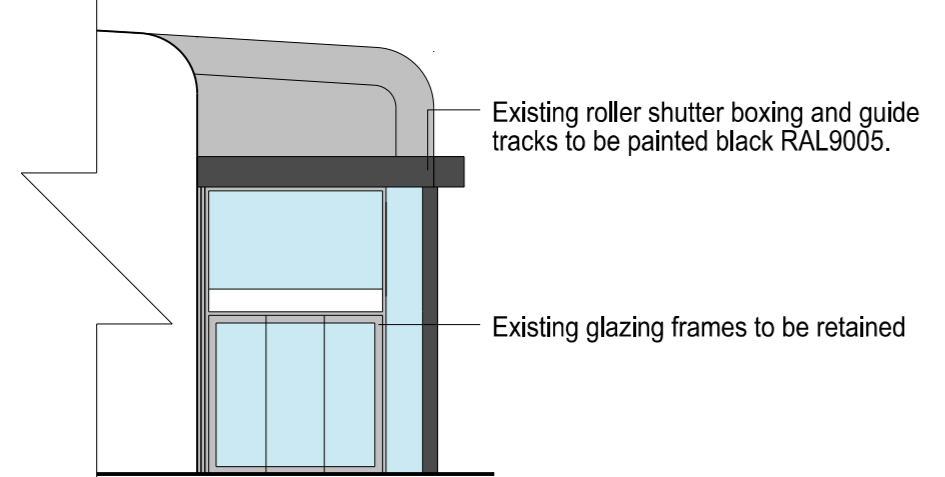

Proposed Elevation F

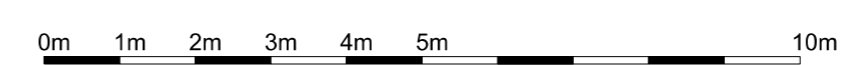

Note: Existing elevations not depicted to remain unchanged.

No	Amendments	Prep	Date
© Taylor Design 2015			
<p>Do not scale this drawing All given dimensions are in millimetres Architect to be notified of discrepancies in figured dimensions Contractors must check all dimensions from site</p> <p>This drawing is copyright and is for use on this site only</p>			
<p>Project Spire BMW/MINI Highgate</p>			
<p>Title Main Building Existing and Proposed Elevations</p>			
<p>Job No. 5650</p>		<p>Drawing No. 320</p>	
<p>Amendment:</p>		<p>Scale @A2: 1:100</p>	
<p>Status Draft</p>			
<p>Auth JR</p>		<p>Date 20.10.15</p>	
<p>TAYLORDESIGN architects ltd</p> <p><small>30 Manchester Road, Wilmslow, Cheshire SK9 1BG</small></p>			
<p><small>1 01625 528181 e office@taylor-design.co.uk w www.taylor-design.co.uk</small></p>			