


Cedar Croft, Ainger Road, London, NW3 3AU

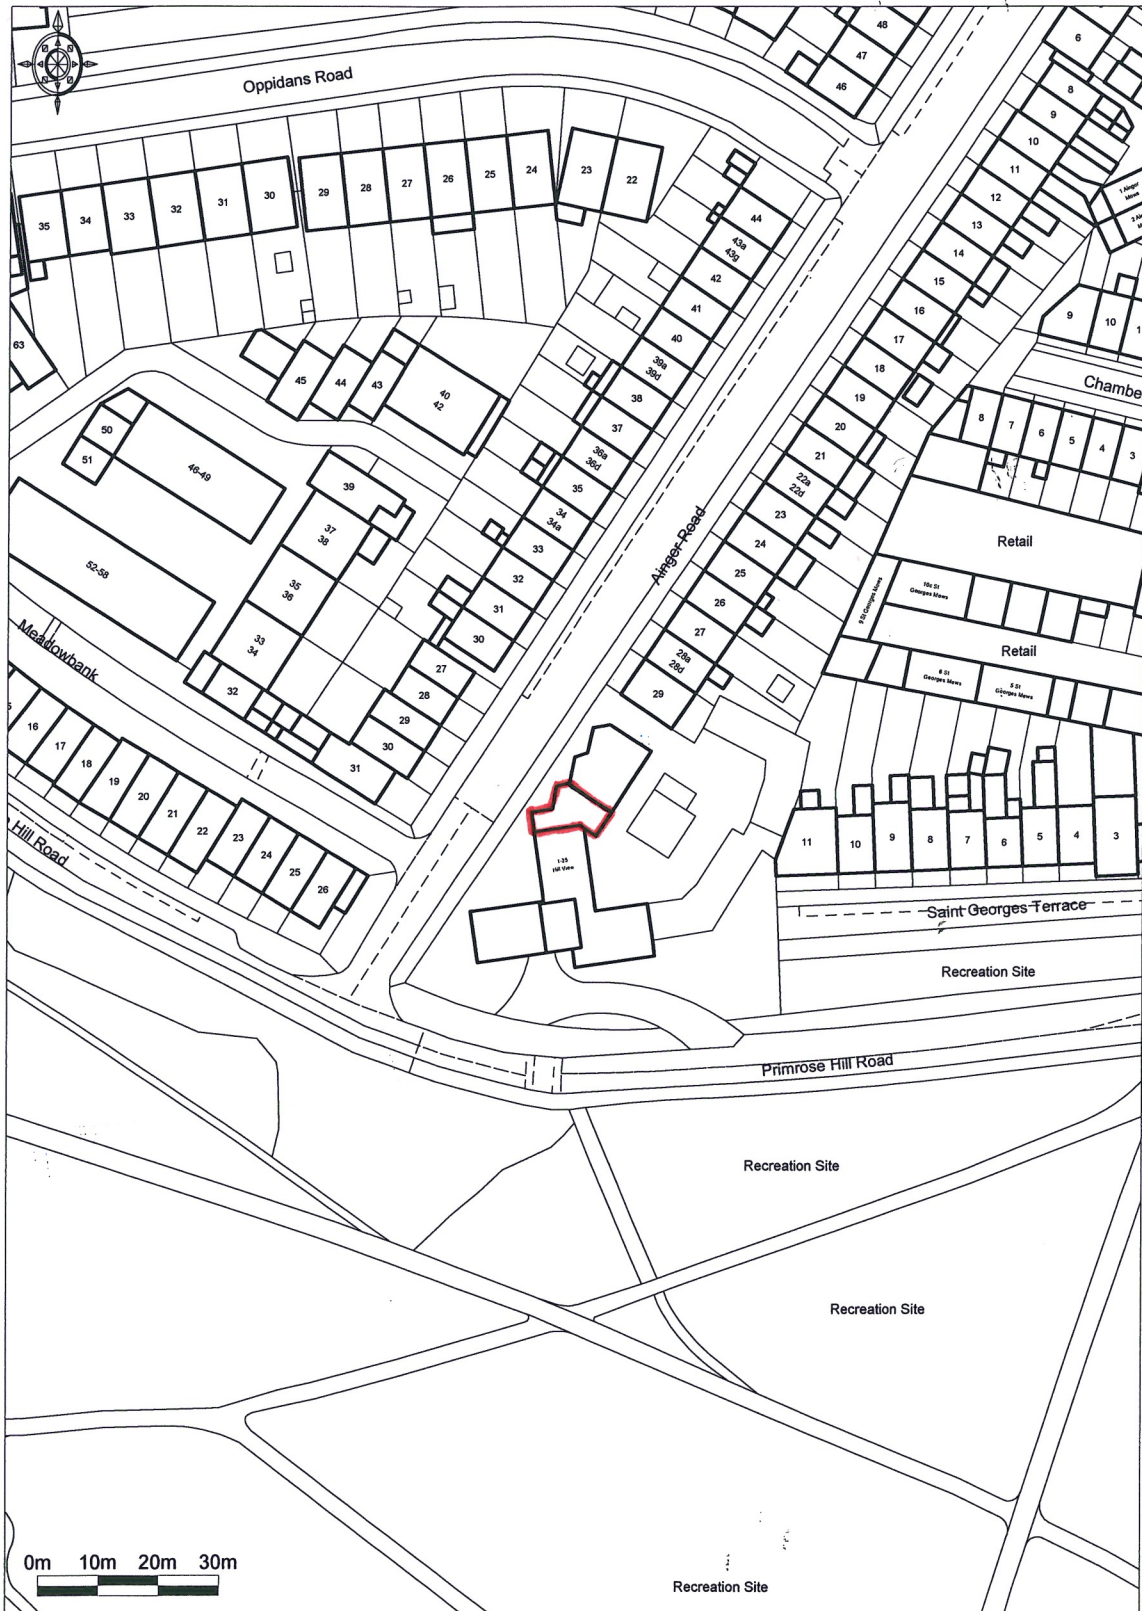

© UKMap Copyright The GeoInformation Group 2015  
Licence No. LANDMLON100003121118. Plotted Scale - 1:1250



GC Planning Partnership Ltd  
Site Location Plan @ 1:1250 Scale