



EXISTING ELEVATION
SCALE: 1:50



EXISTING STREET VIEW

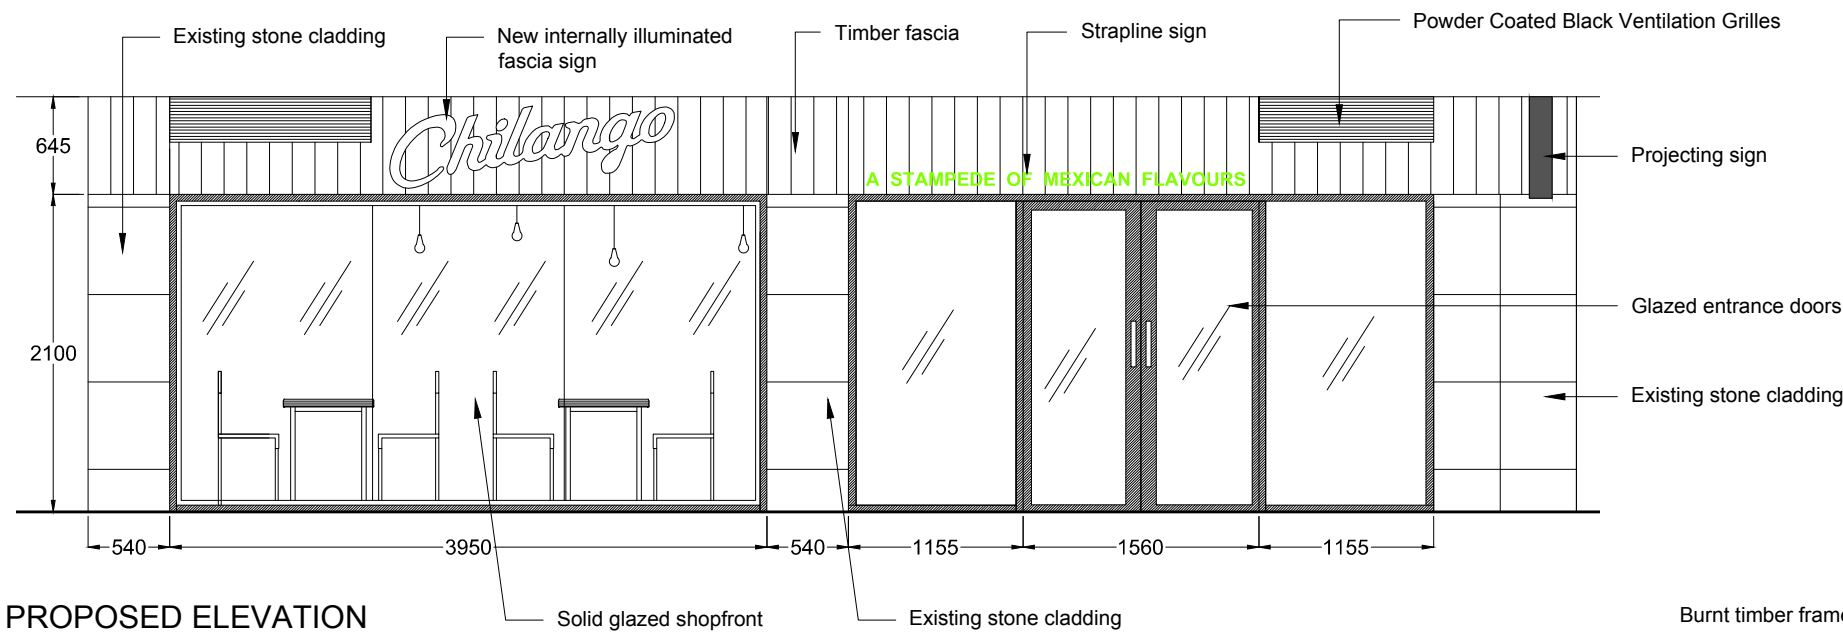


PROPOSED ELEVATION
SCALE: 1:50

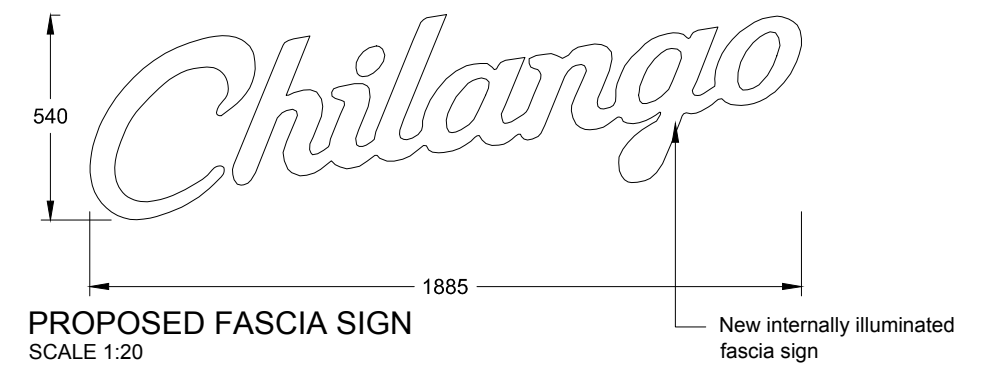


PROPOSED FASCIA SIGN
SCALE 1:20



EXISTING STRAPLINE SIGN
SCALE 1:20

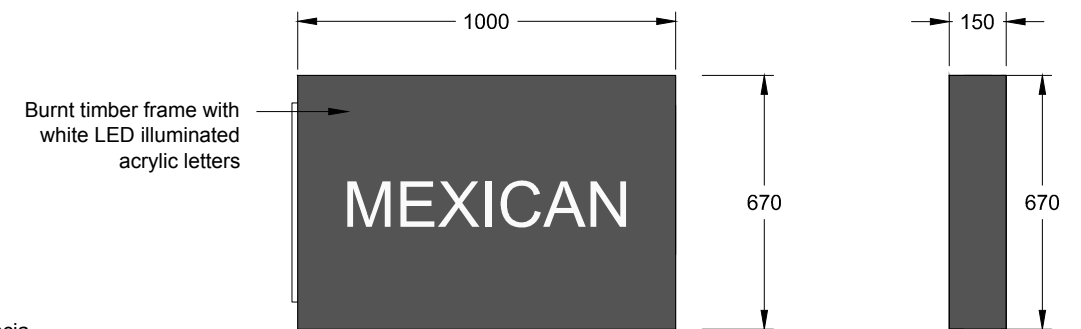

EXISTING PROJECTING SIGN
SCALE 1:20

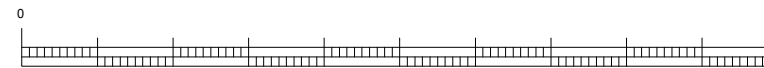

REV	DATE	NOTES	INT	Project title	Scale @ A3
A	15.08.13	Construction Issue	GH	Chilango Leather Lane	1:50
B	23.08.13	Revised Construction Issue	DC		
C	17.10.13	Final Construction Issue	MG	Existing and Proposed Plans	Drawn MG Checked BMA
D	13.02.15	Revised following comments from planners	GH		
E	20.02.15	Revised following comments from planning consultants	GH		
F	27.02.15	Revisions as advised by Planning Consultant	MG	Drawing no. 12036_GA_006_REV J	
G	23.03.15	Fascia Sign Section added	MG		
H	03.08.15	Revised to suit Planner's comments	MG		
I	10.08.15	Ventilation Grids Repositioned	MG		
J	22.09.15	Revised fascia signage	GH		