

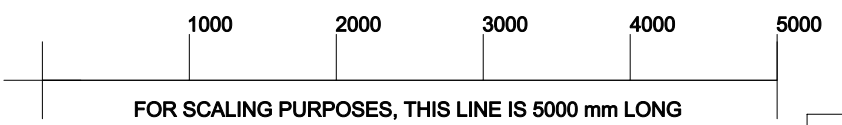
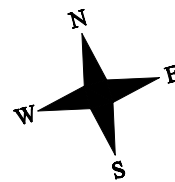
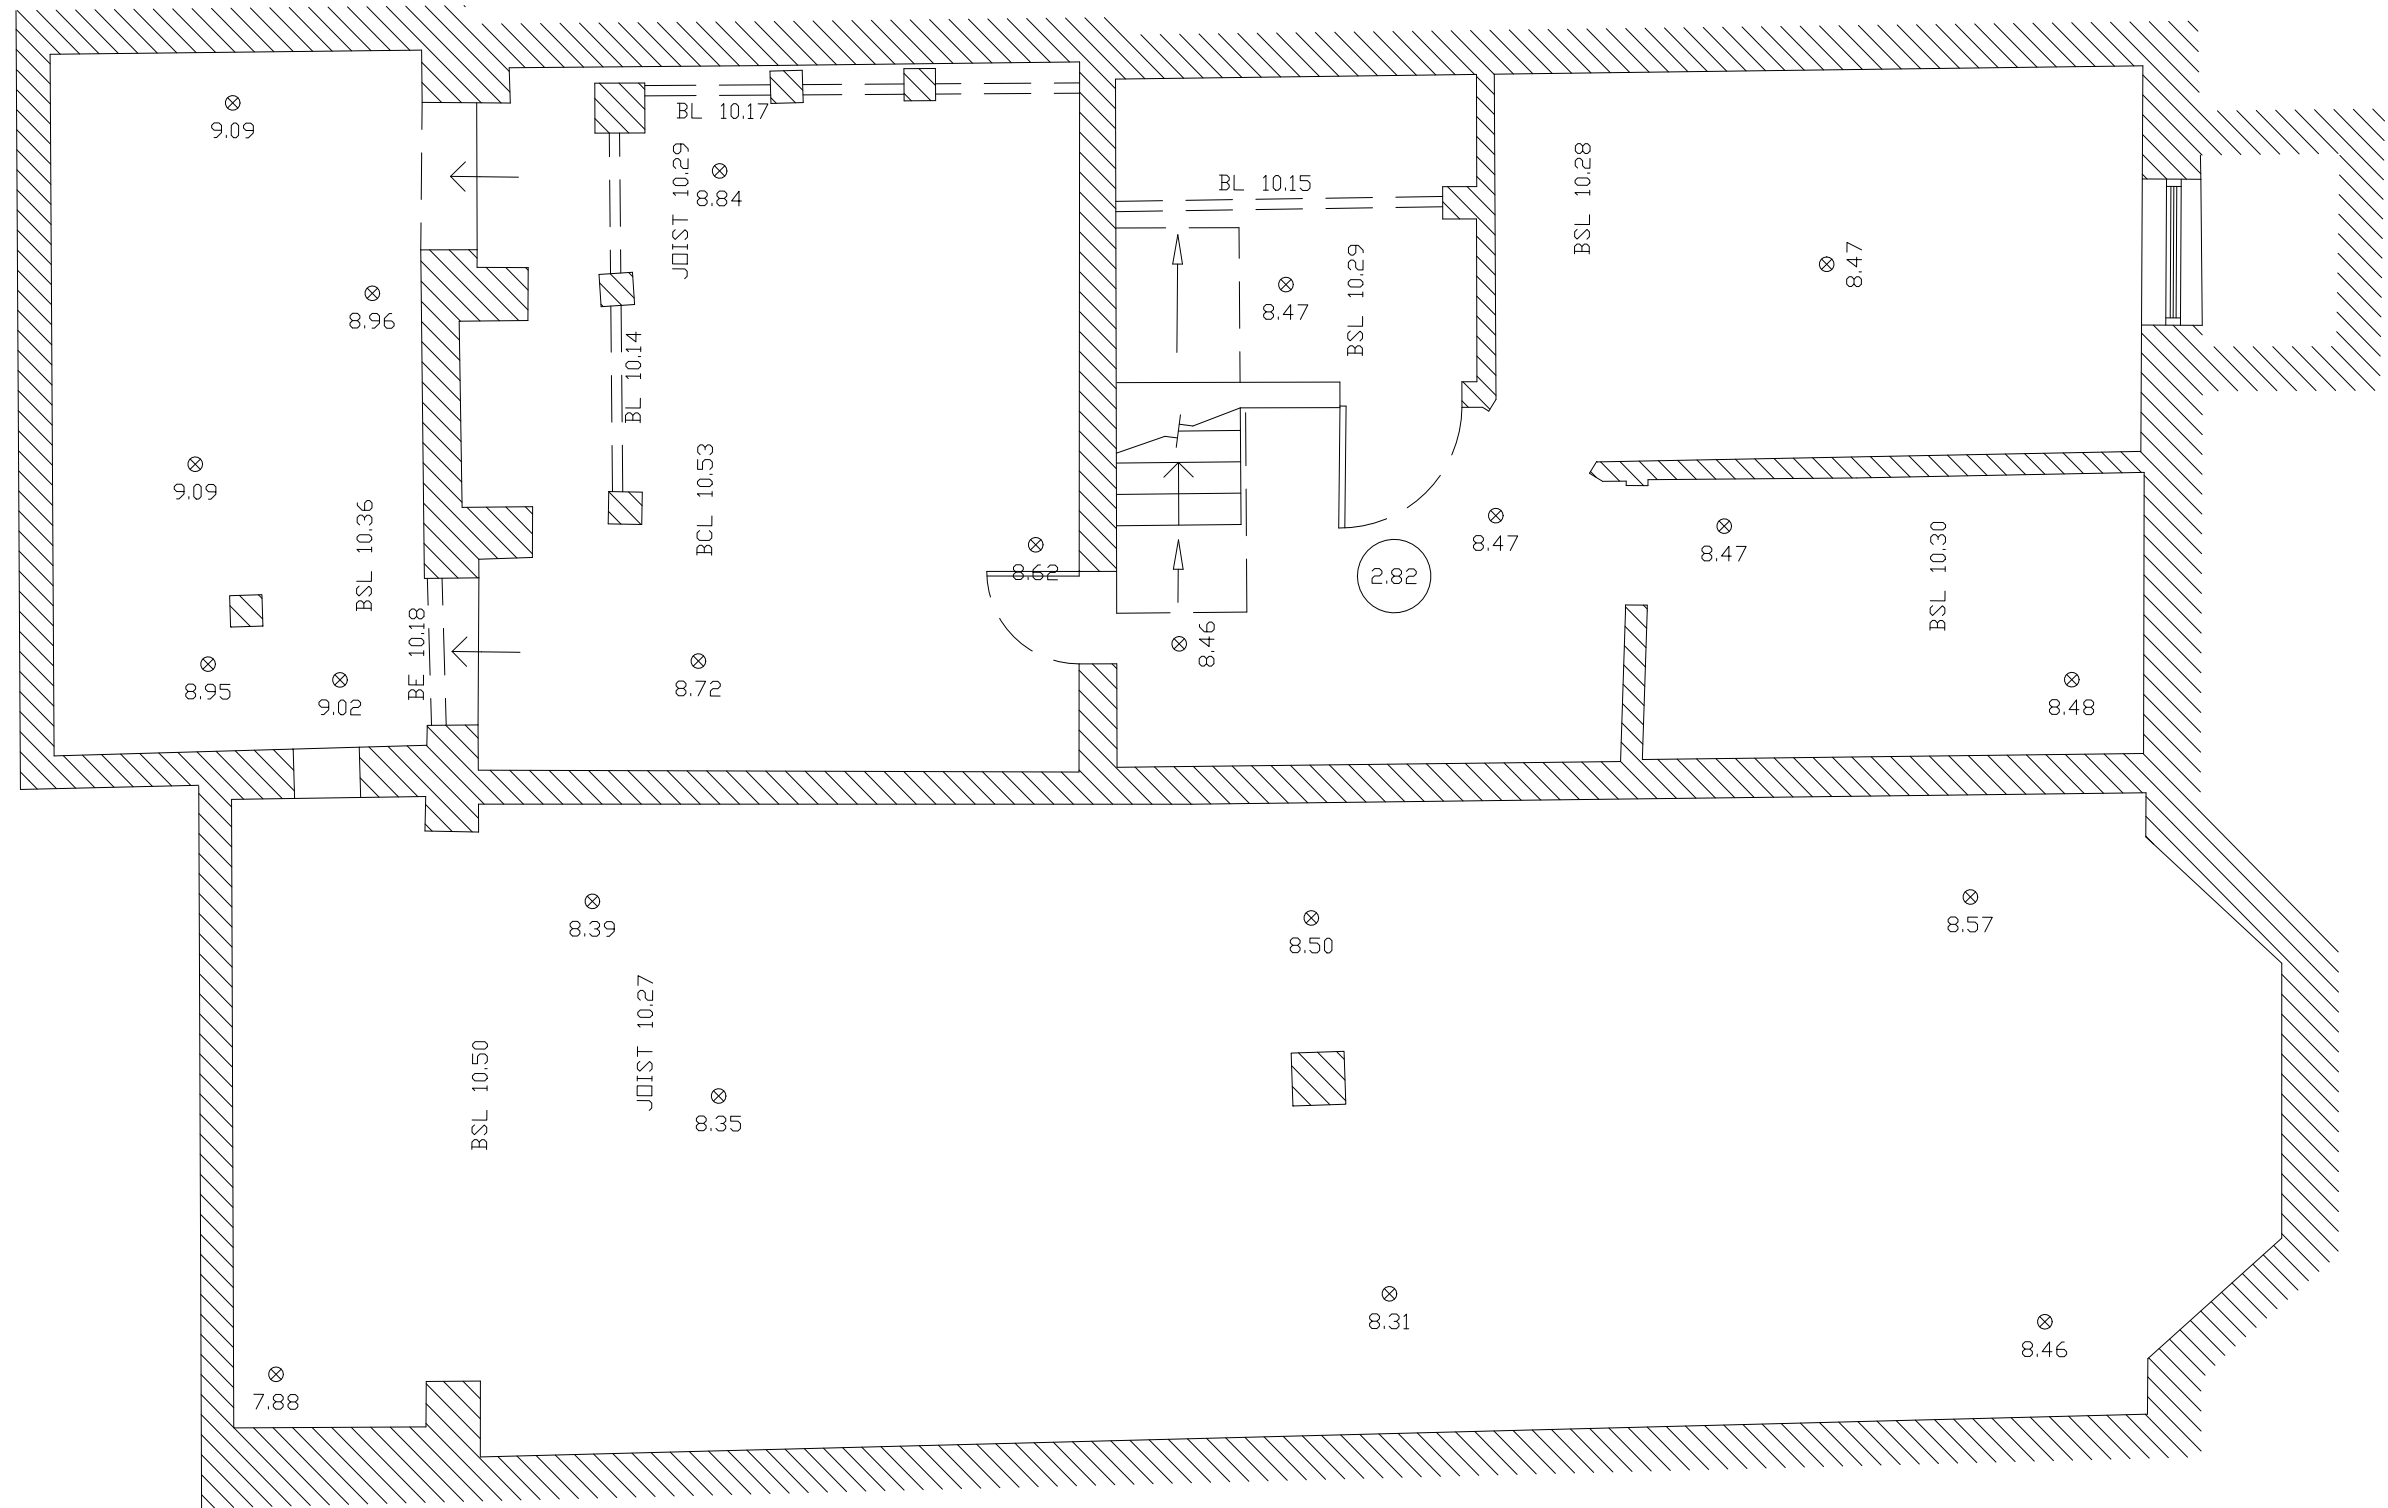
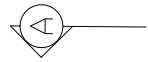


NOT FOR CONSTRUCTION		
Dimensions are approximate		
Site Address:	July 2015	1:200 @ A3
13C Langland Gardens London NW3 6QD	Proposed Location Plan overlaid on the existing footprint of the building	
13CLAN L100		

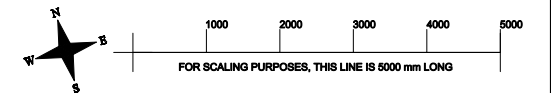

NOT FOR CONSTRUCTION		
Dimensions are approximate		
Site Address: 13C Langland Gardens London NW3 6QD	January 2014	1:100 @ A3
Existing Lower Ground Floor Plan		
13CLAN S100		

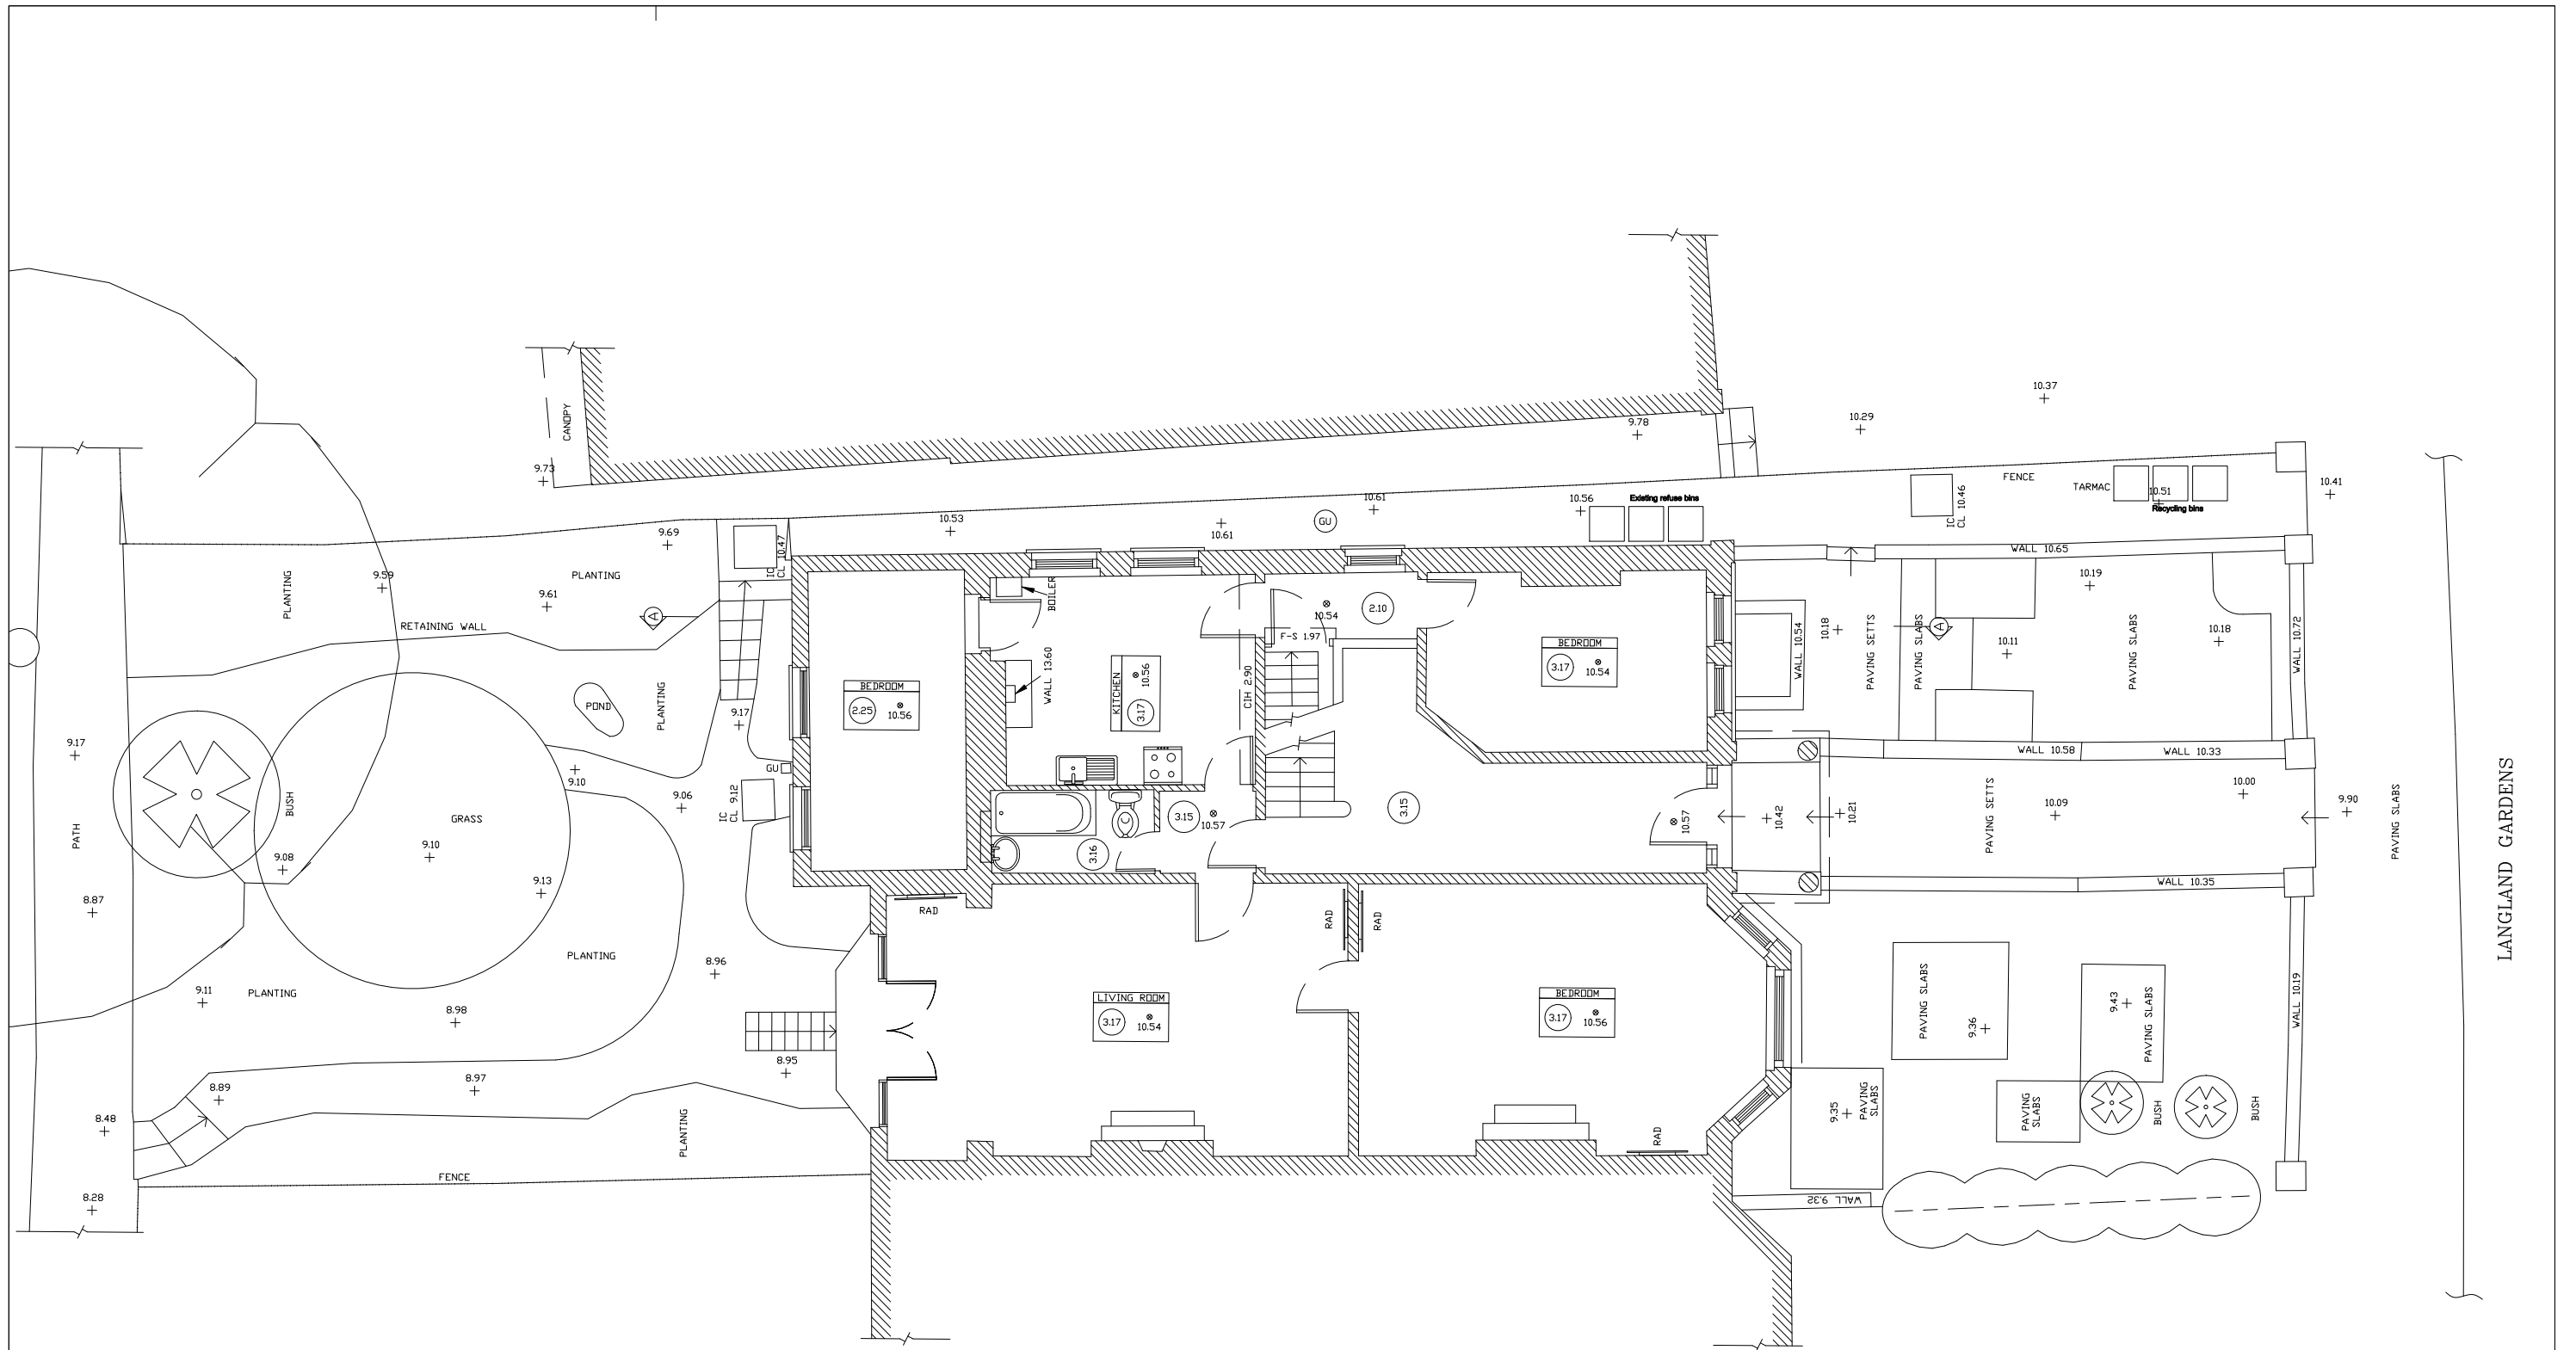

NOT FOR CONSTRUCTION
Dimensions are approximate

Site Address: 13C Llangland Gardens London NW3 6QD	January 2014	1:100 @ A3
Existing Ground Floor Plan		
13CLAN S101		



NOT FOR CONSTRUCTION
Dimensions are approximate

Site Address: 13C Langland Gardens London NW3 6QD	January 2014	1:50 @ A3
Existing Front Elevation		
13CLAN S300		



17.34

20.19

22.29

BRICKWORK

BRICKWORK

14.38

VENT

VENT


13.46

10.59

10.58

10.54

10.50

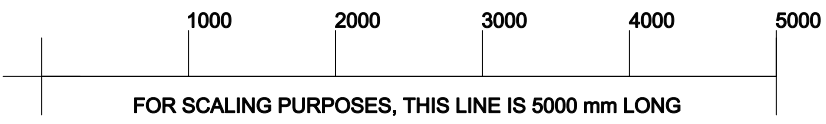

NOT FOR CONSTRUCTION		
Dimensions are approximate		
Site Address: 13C Langland Gardens London NW3 6QD	January 2014	1:50 @ A3
Existing South Side Elevation		13CLAN S301



BRICKWORK

BRICKWORK

13.89 BRICKWORK

BRICKWORK

10.45

12.95

9.10

8.99

DATUM 8.000m

1000 2000 3000 4000 5000



FOR SCALING PURPOSES, THIS LINE IS 5000 mm LONG

NOT FOR CONSTRUCTION
 Dimensions are approximate

January 2014 1:50 @ A3
Existing Rear Elevation

Site Address:
13C Langland Gardens
London
NW3 6QD

13CLAN S302

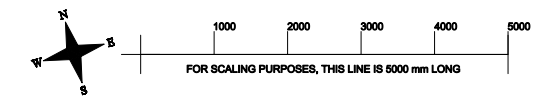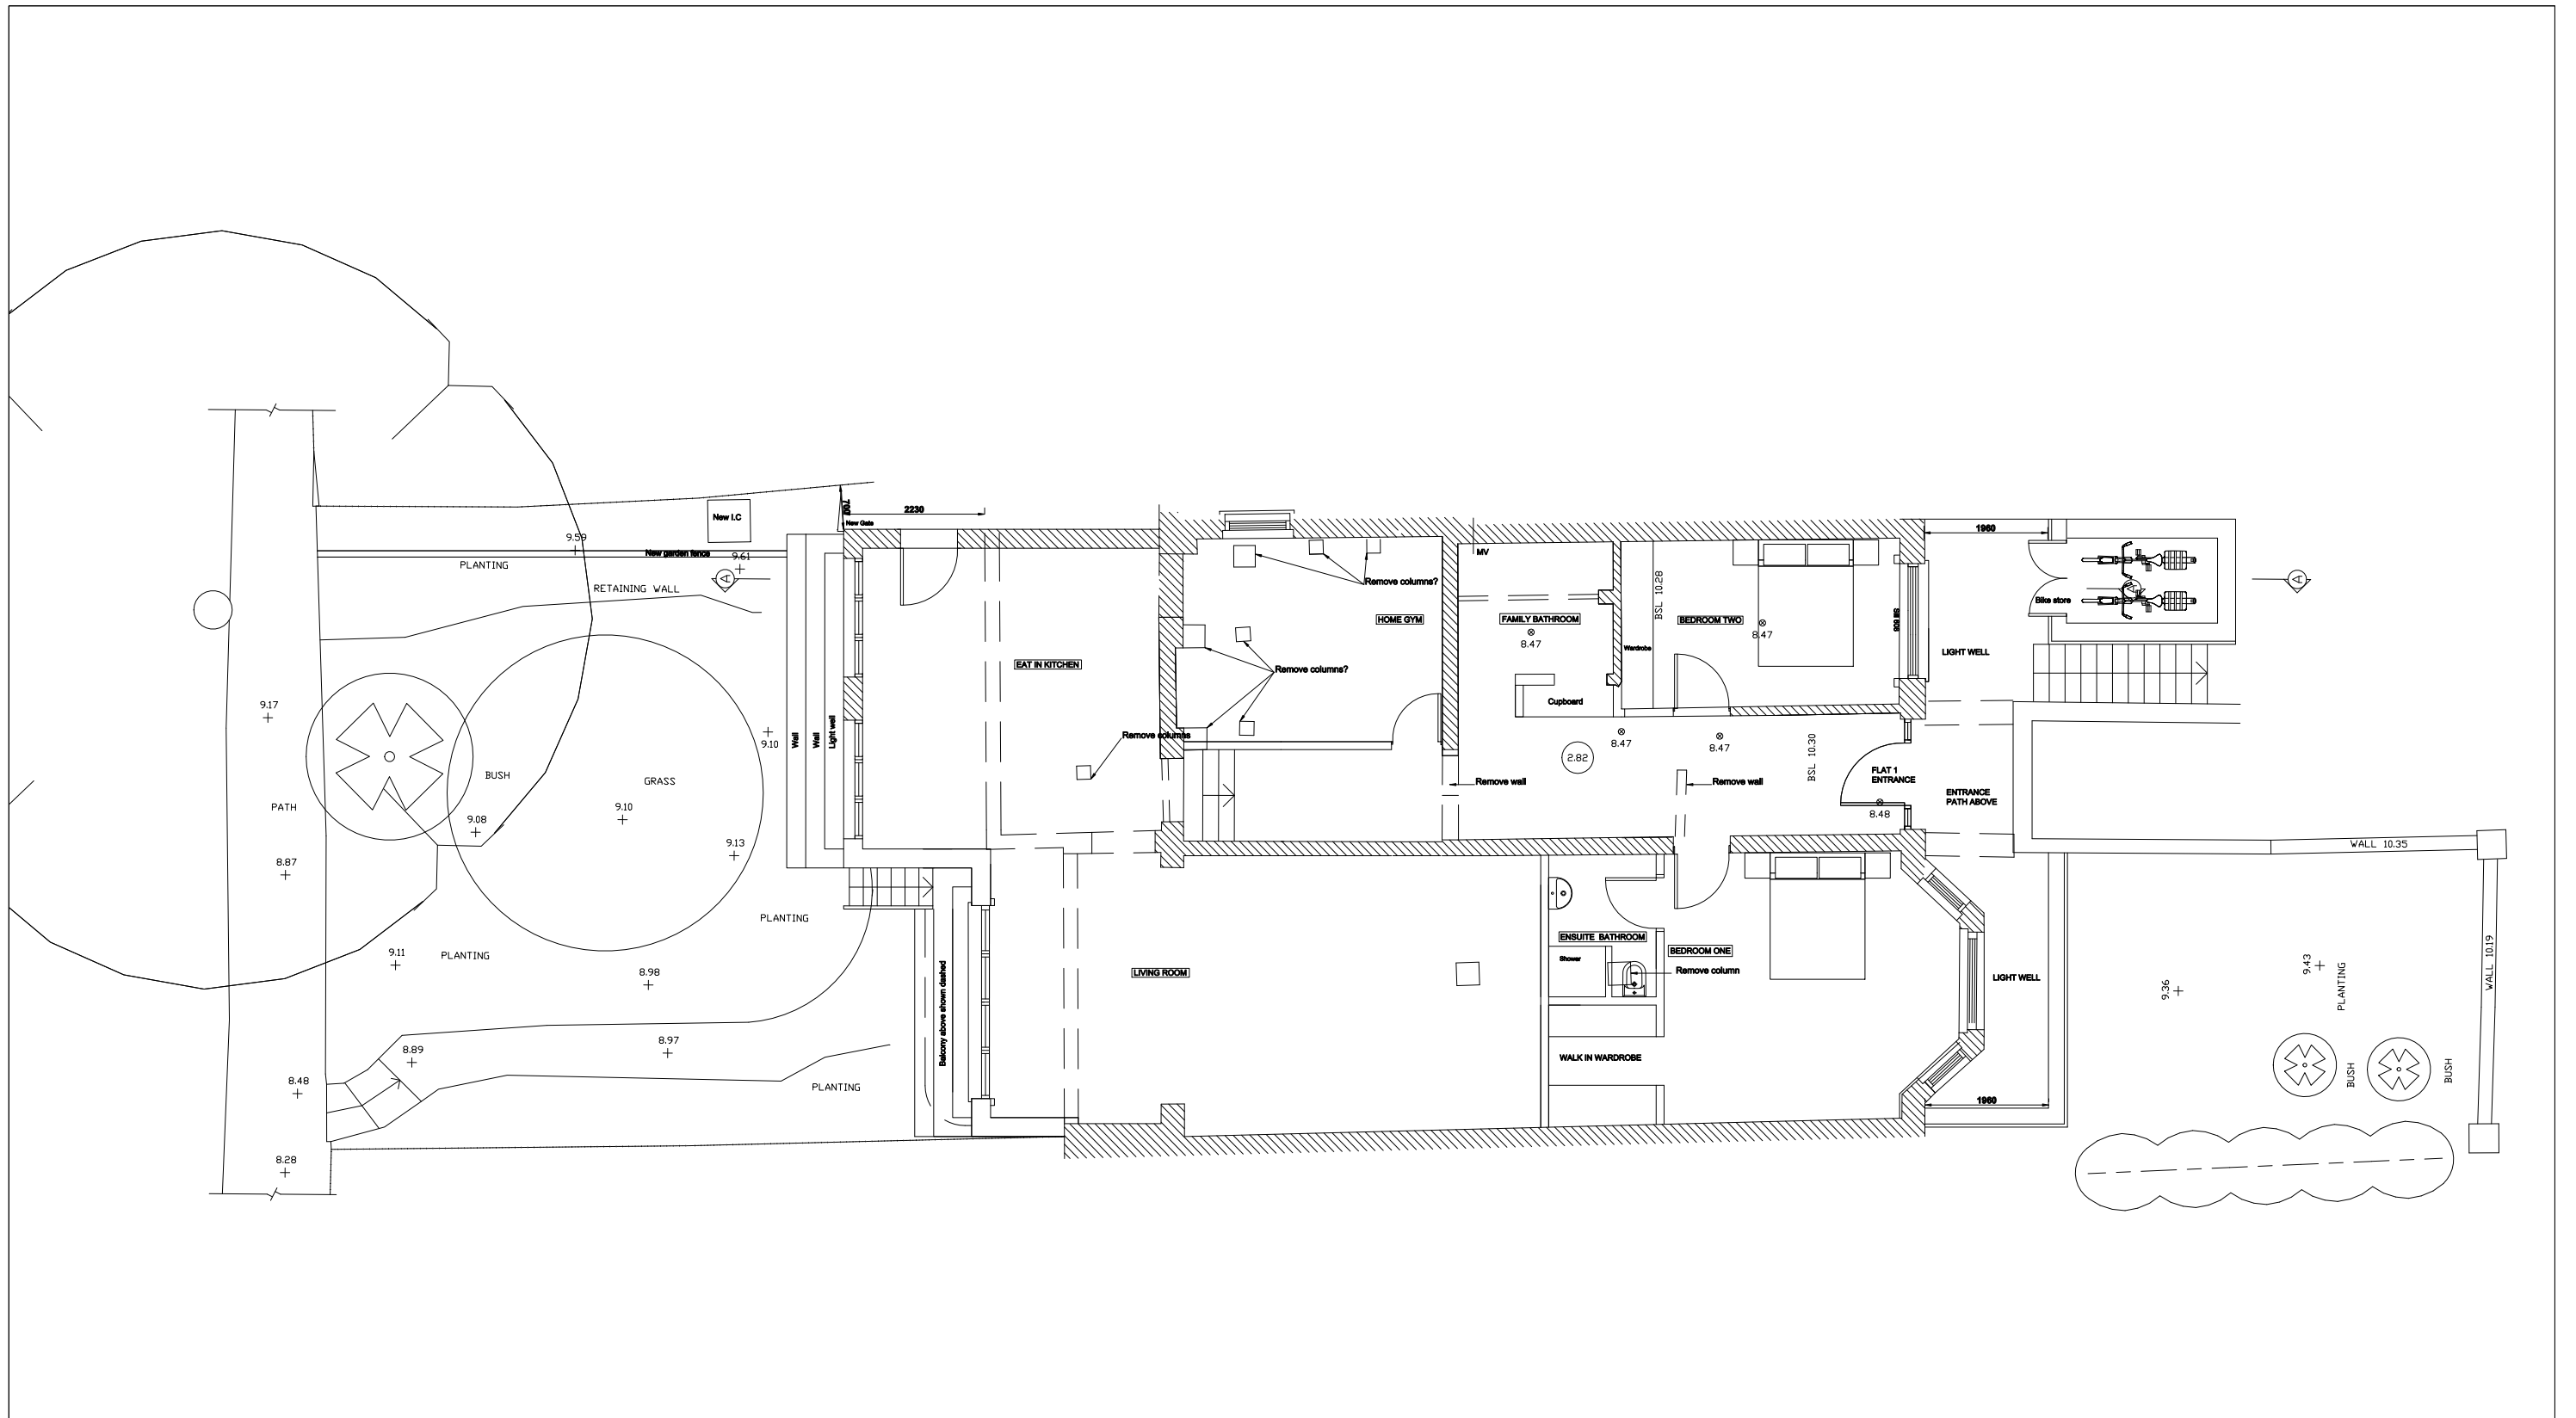


NOT FOR CONSTRUCTION
Dimensions are approximate


Site Address:
13C Langland Gardens
London
NW3 6QD

January 2014
Proposed Lower Ground Floor
 13CLAN PL100

1:100 @ A3

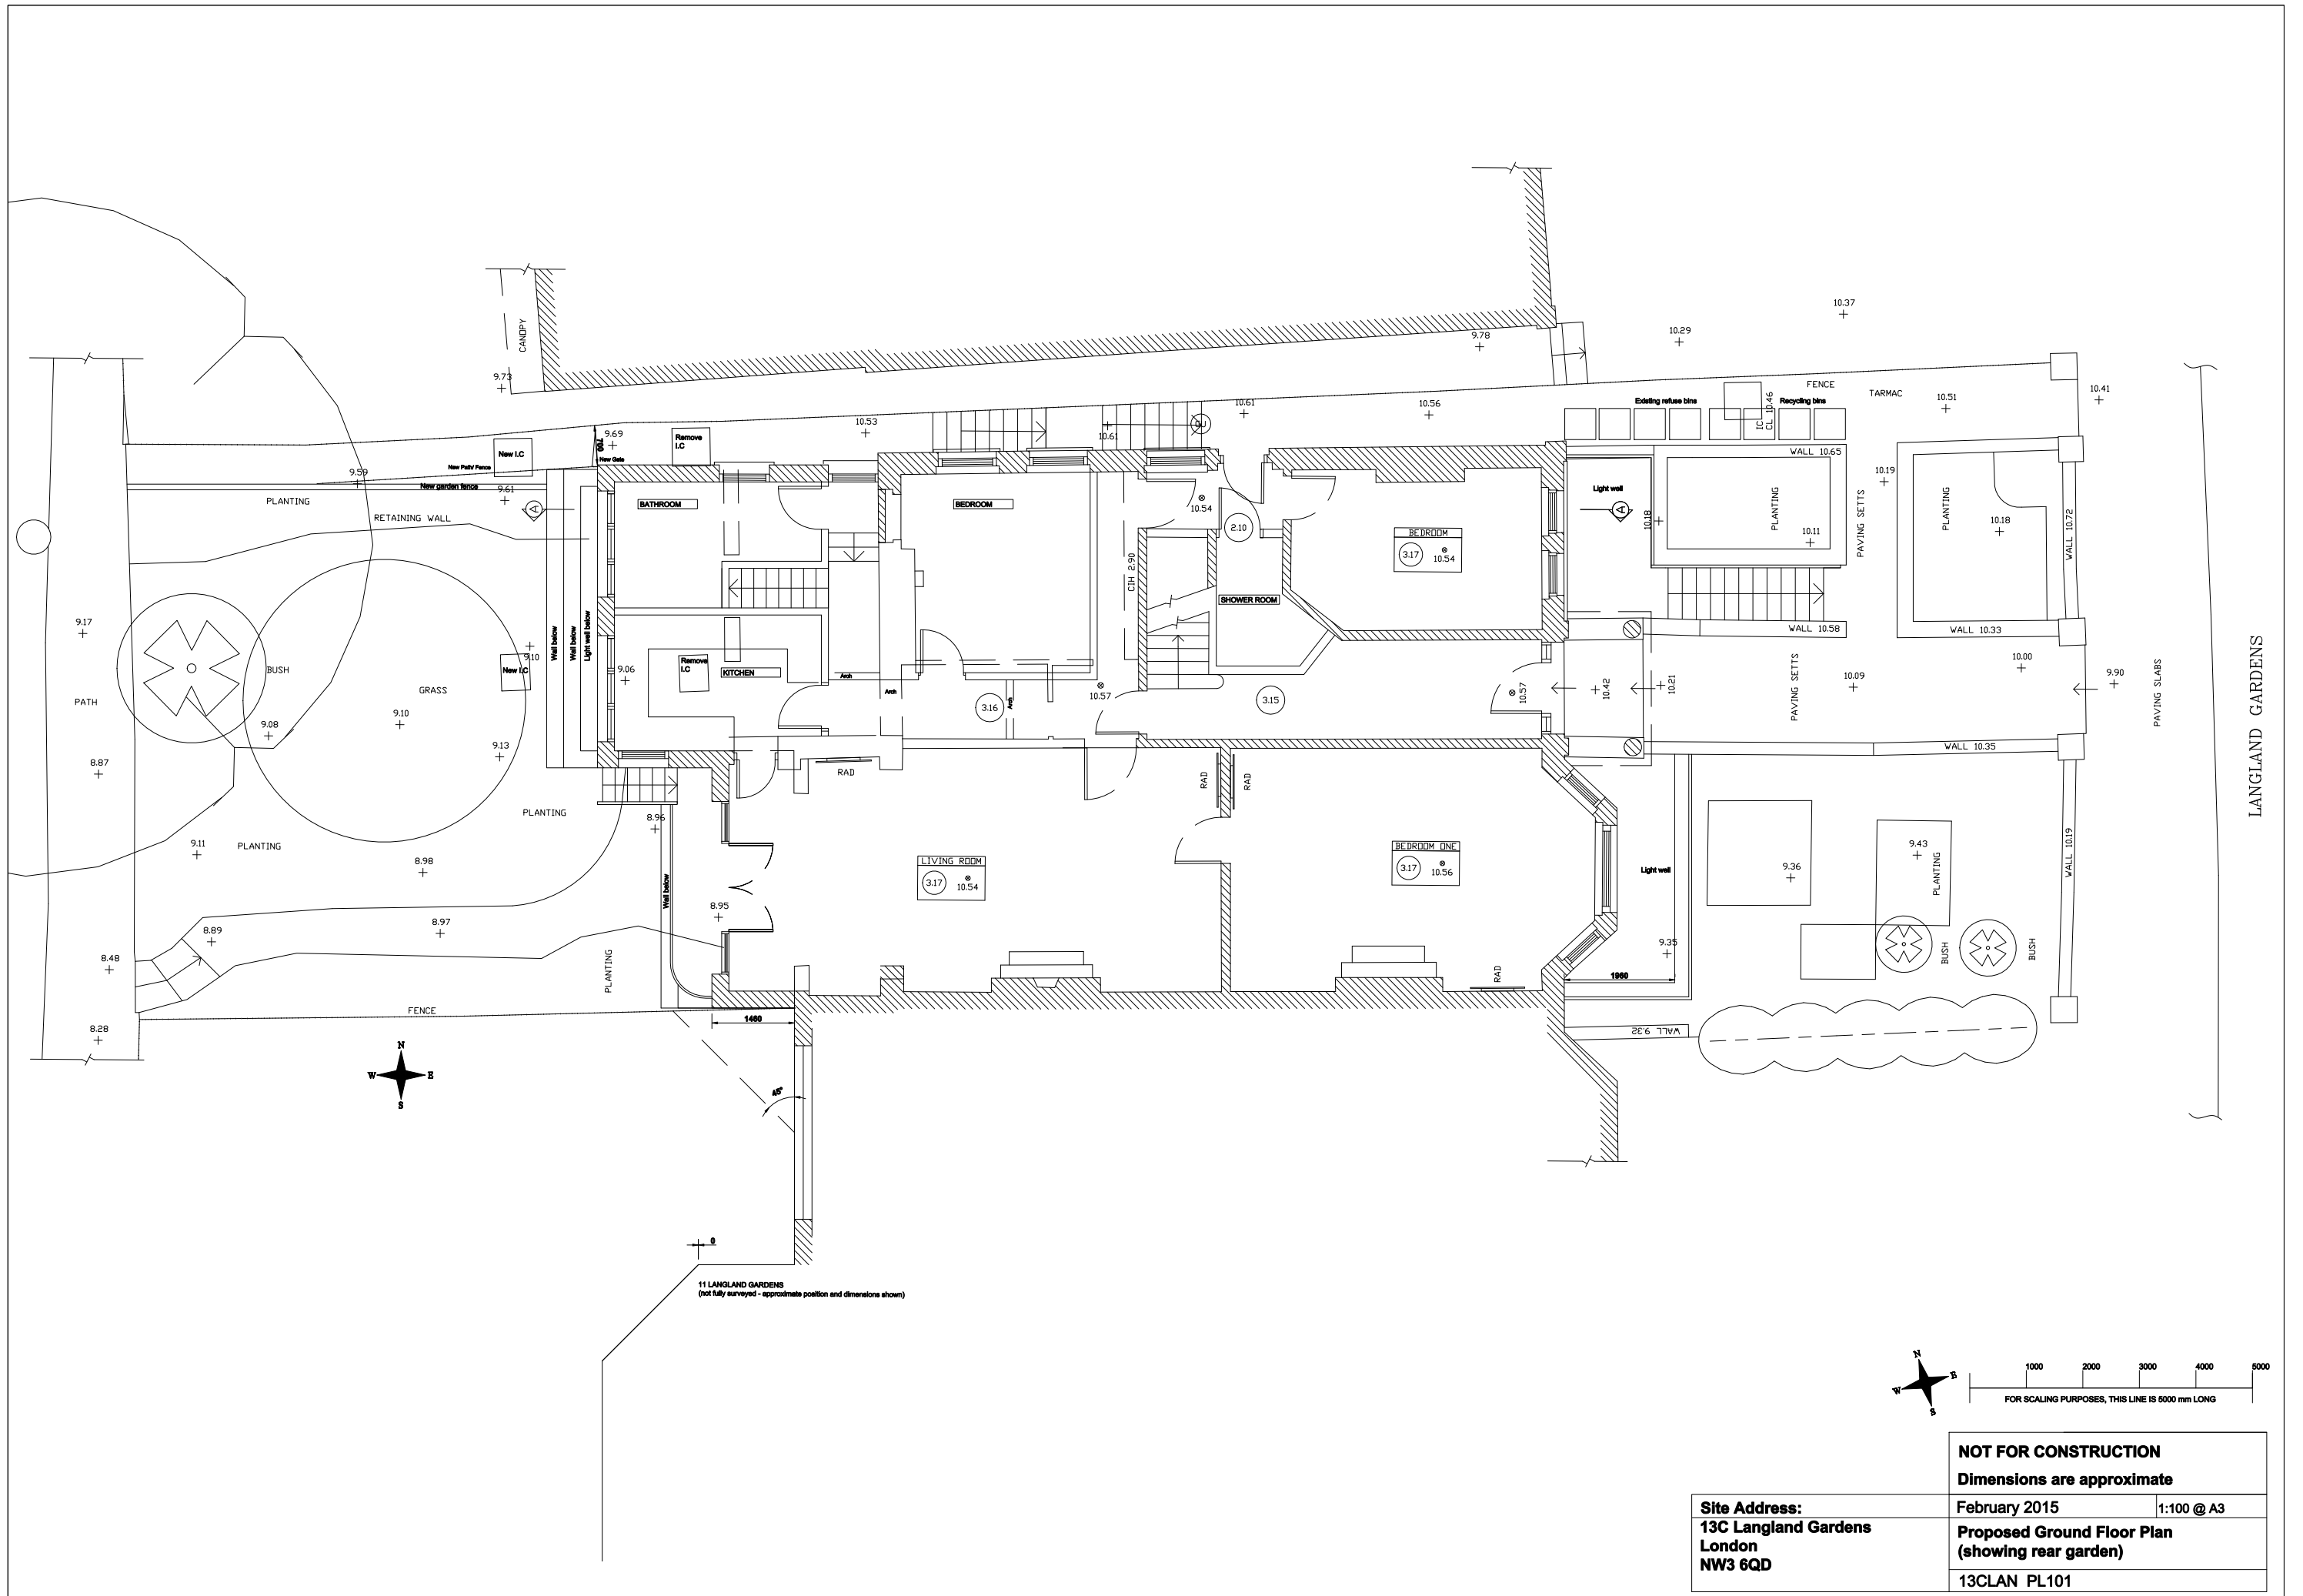

11 Llangland Gardens
 (not fully surveyed - approximate position and dimensions shown)

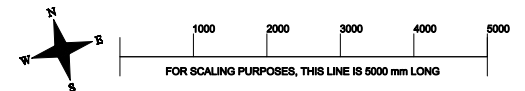

NOT FOR CONSTRUCTION		
Dimensions are approximate		
Site Address: 13C Llangland Gardens London NW3 6QD	February 2015	1:100 @ A3
Proposed Ground Floor Plan (showing rear garden)		13CLAN PL101



20.19

VENT

VENT

VENT

VENT

VENT

BRICKWORK

BRICKWORK

10.45

9.44

8.53 Bike store

1000 2000 3000 4000 5000

FOR SCALING PURPOSES, THIS LINE IS 5000 mm LONG

NOT FOR CONSTRUCTION		
Dimensions are approximate		
Site Address:	January 2014	1:50 @ A3
13C Langland Gardens	Proposed Front Elevation	
London		
NW3 6QD		
13CLAN SK300		



NOT FOR CONSTRUCTION		
Dimensions are approximate		
January 2014	1:50 @ A3	Site Address:
Proposed South Side Elevation		13C Langland Gardens
		London
		NW3 6QD
13CLAN PL301		

1000 2000 3000 4000 5000
 FOR SCALING PURPOSES, THIS LINE IS 5000 mm LONG



20.00m

19.00m

18.00m

17.00m

16.00m

15.00m

14.00m

exg ceiling

13.00m

12.00m

11.00m

exg floor

10.00m

9.00m

BRICKWORK

new roof
exg ceiling BRICKWORK

BRICKWORK

BRICKWORK

Mezzanine floor

exg floor

New floor

New ceiling

New floor

8.99

DATUM 8.000m

1000 2000 3000 4000 5000

FOR SCALING PURPOSES, THIS LINE IS 5000 mm LONG

NOT FOR CONSTRUCTION		
Dimensions are approximate		
Site Address: 13C Langland Gardens London NW3 6QD	January 2014	1:50 @ A3
Proposed Rear Elevation		
13CLAN PL302		


23.00m
22.00m
21.00m
20.00m
19.00m
18.00m
17.00m
16.00m
15.00m
14.00m
13.00m
12.00m
11.00m
10.00m
9.00m

23.00m
22.00m
21.00m
20.00m
19.00m
18.00m
17.00m
16.00m
15.00m
14.00m
13.00m
12.00m
11.00m
10.00m
9.00m



16.00m
15.00m
14.00m
13.00m
12.00m
11.00m
10.00m
9.00m

16.00m
15.00m
14.00m
13.00m
12.00m
11.00m
10.00m
9.00m

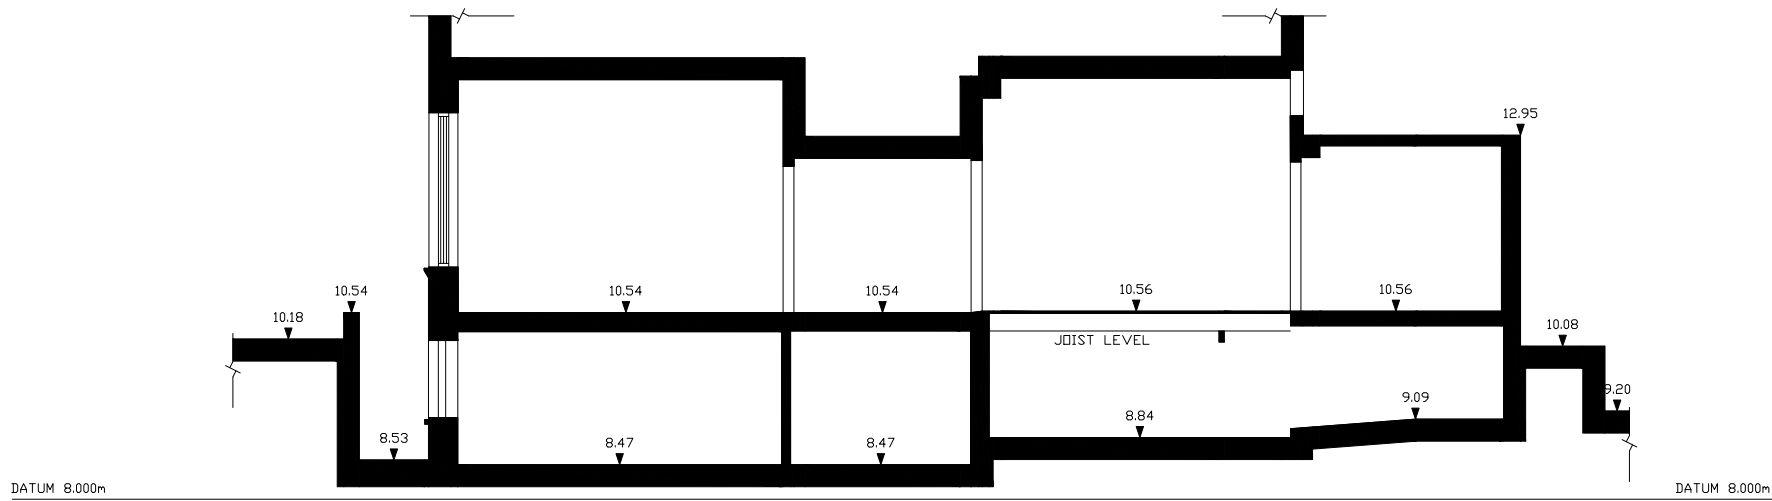

1 2 3 4 5
FOR SCALING PURPOSES, THIS LINE IS 5m LONG

NOT FOR CONSTRUCTION		
Dimensions are approximate		
Site Address:	June 2015	1:100 @ A3
13C Langland Gardens London NW3 6QD	Existing and Proposed Sections	
13CLAN PL200		