


Location Plan.

Scale: 1:1250

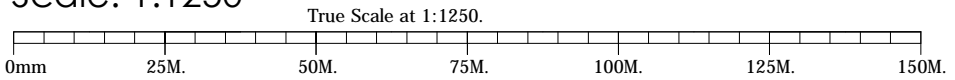

Reproduced from Superplan Data by permission of Ordnance Survey® on behalf of the Controller of Her Majesty's Stationery Office. All rights reserved.
Licence No: 100022432.

NOTES :

DO NOT SCALE from this drawing.
Contractors must verify all dimensions on site before setting out, commencing work, ordering materials or making any shop drawings.

This drawing and design is for use solely in connection with the project described below.

COPYRIGHT :-
This drawing is the copyright of Patterson DESIGN LTD, and must not be copied, re-issued or loaned without prior written consent of Patterson DESIGN LTD.
Any discrepancies and or conflicting information or specified is to be notified to Patterson DESIGN LTD, prior to construction on site. Construction should only proceed from drawings issued for construction purposes unless prior written consent is obtained.
Should any site personnel, or those employed to carry out the works on their behalf choose alternative materials, or components to those specified on Patterson DESIGN LTD drawings, without prior written agreement then they do so at their own risk.

This drawing and design is for use solely in connection with the project described below.
No Responsibility for Any Error Or Omission In This Specification Will Be Recognised Unless Brought To The Attention Of The Client Or His Agent Prior To Signing The Contracts.

Rev:	Date:	Int:	Amendment:

Norfolk Attleborough Office:
2 Exchange Street, Attleborough, Norfolk,
NR17 2AB
Tel: 01953 456722

Also offices in Suffolk and London

RIBA #  RIBA #
Patterson DESIGN
RIBA CHARTERED PRACTICE
www.pdarchitectural.co.uk

Project Address:
**357 Euston Road/
44 Warren Street,
LONDON,
NW1 3AL.**

Client Name:
for Mr P Collett.

Drawing Title:
**PLANNING:
Location Plan:**

Drawn By: John H Patterson.	Project Ref Number: PD-15-288.
Date: SEPT 2015	Drawing Number: 001.

RIBA #  RIBA #
Chartered Practice Quality Assured Chartered Practice

All dimensions are in millimeters
All dimensions to be checked on site