




Location Diagram

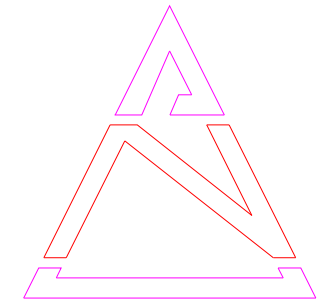

INDICATIVE ONLY

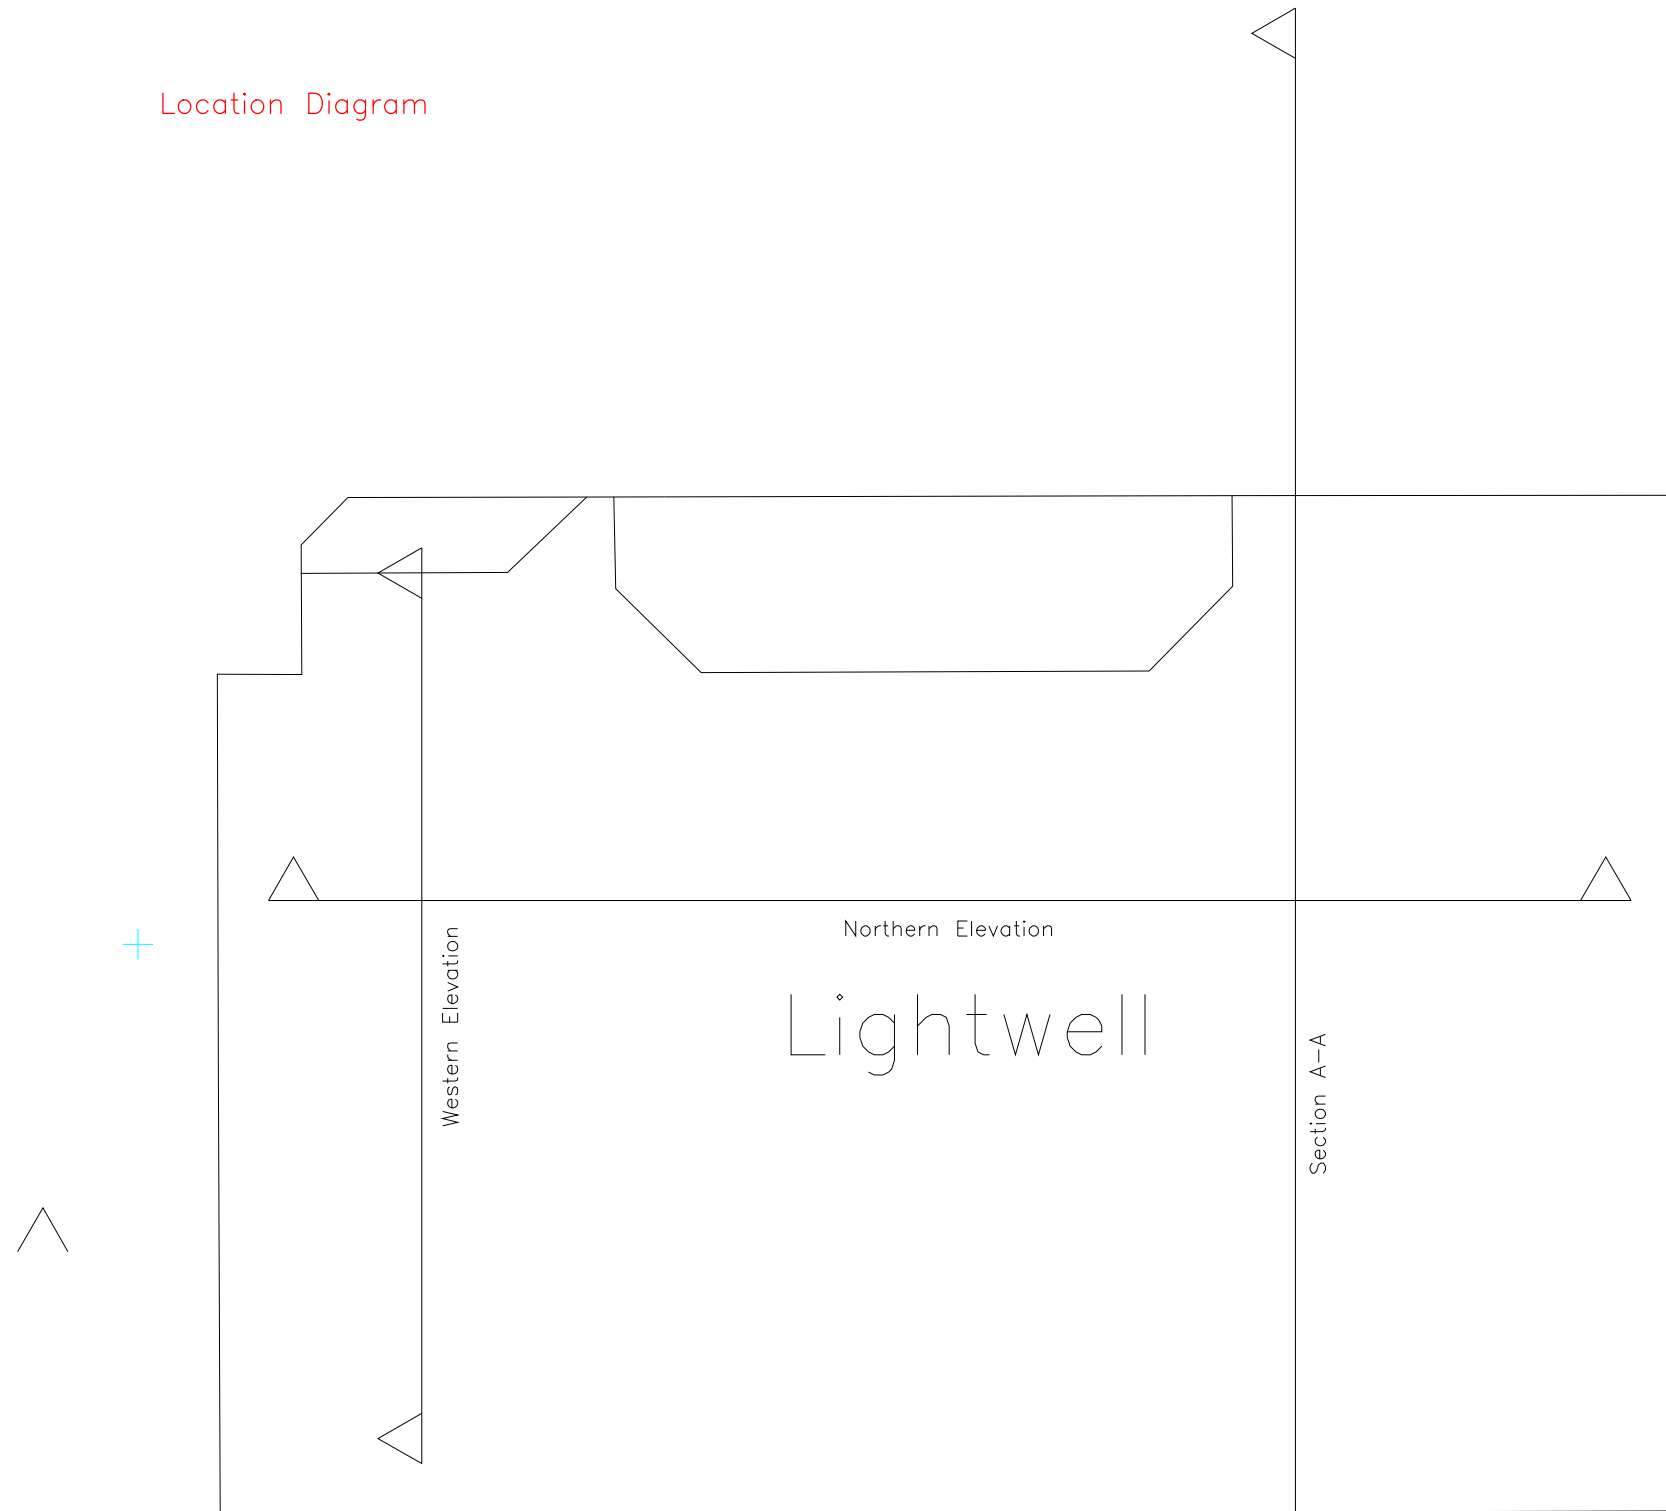

Location Diagram

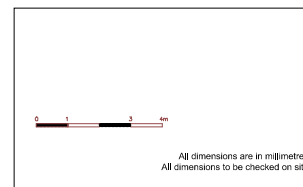

PATRICK KEETLEY ARCHITECT
 91c St John's Way
 London N19 3QU
 Tel: 020 7281 4032 pkeetley@btinternet.com

Lift Installation Project
 Mary Ward House 5-7 Tavistock Place
 London WC1H 9SN

Drawing name: Locotion Diagram		
Date: 20th September 2015	Job no: 14-10	Drawing no: 16
Scale: 1:75@ A3 paper size	Revision:	Drawn by: PK