

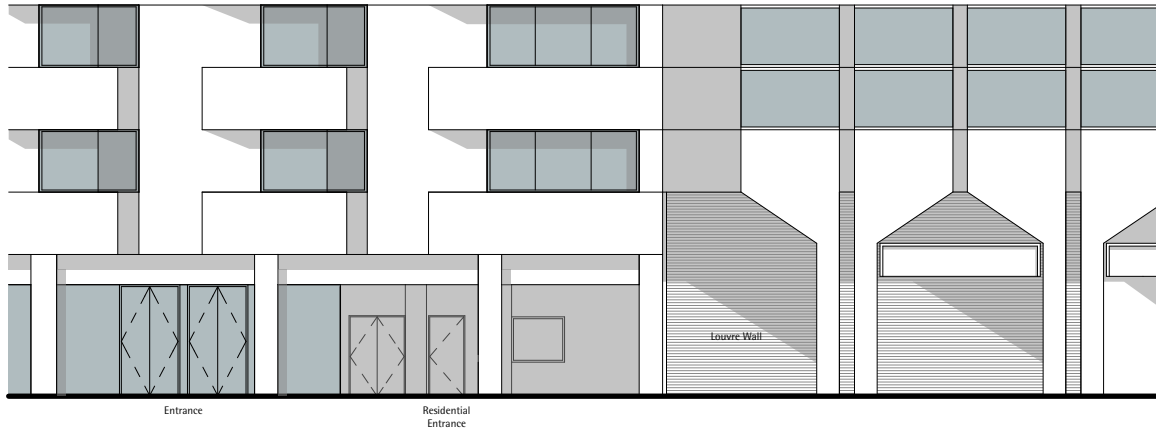



1 Section A-A
SCALE 1:200

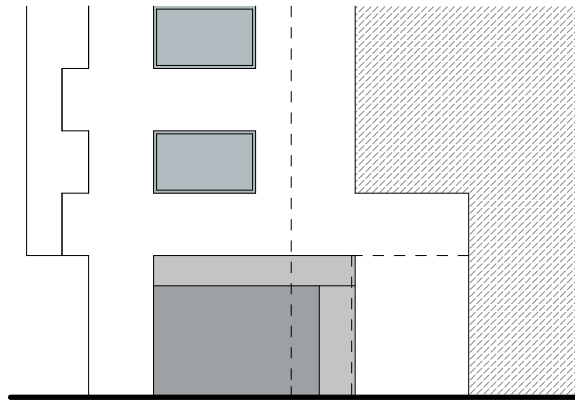


3 Elevation
SCALE 1:200

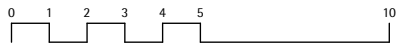

4 Elevation
SCALE 1:200

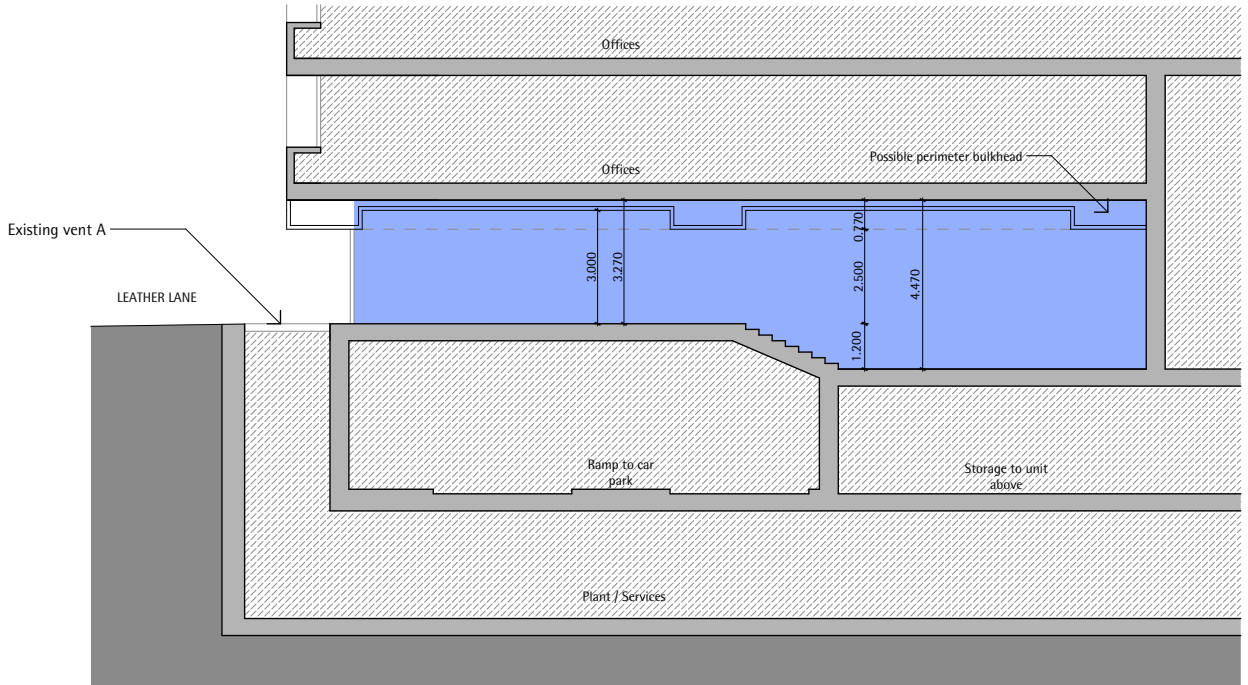

2 Section B-B
SCALE 1:200

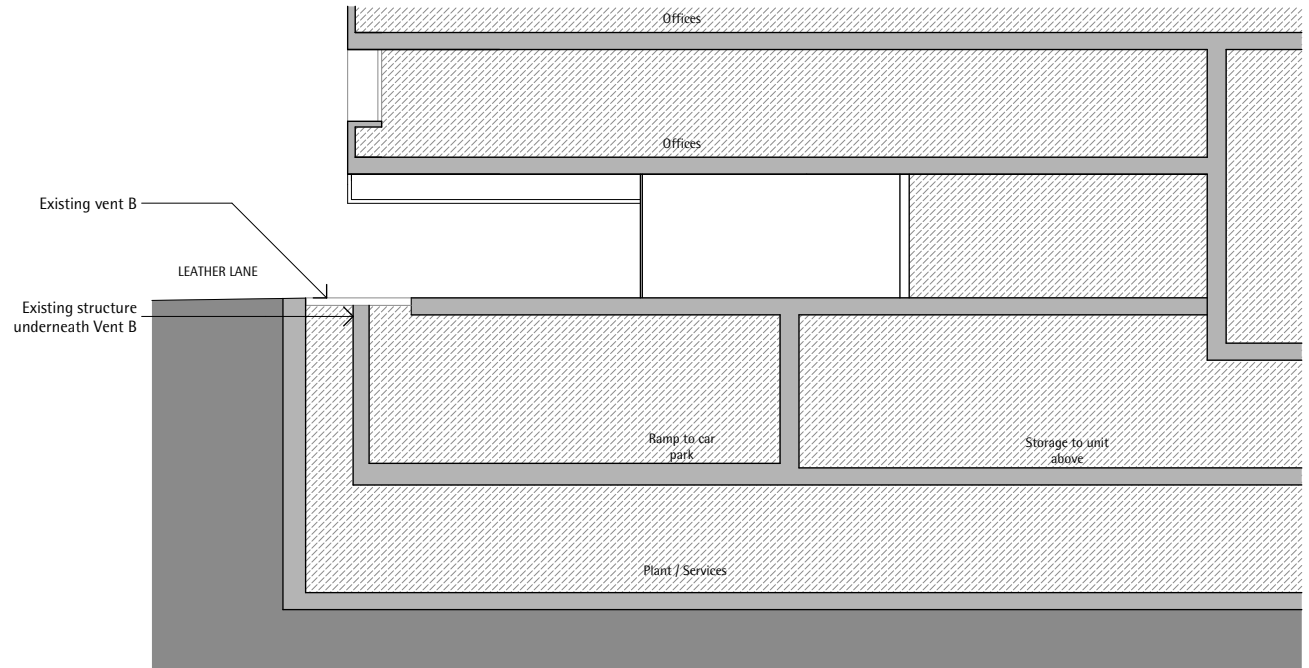

5 Section C-C
SCALE 1:200


Notes:

Do not Scale from this drawing Use figured dimensions only

Key:

Existing Retail Unit

Rev.Date	Dwn	Description
P1 26/03/15	DA	Issue for information
P2 02/04/15	DA	Issue for information
P3 12/06/15	FL	Issue for Planning
P4 24/09/15	FL	Issue as Draft
P5 06/10/15	FL	Issued as Information. Existing Vents shown and section CC added.

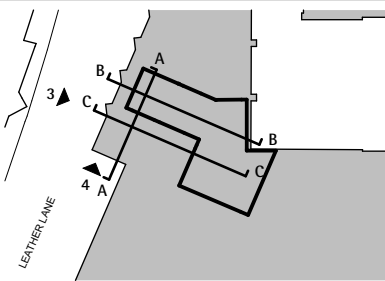

John Robertson Architects

111 Southwark Street, London. SE1 0JF
Telephone 020 7633 5100. Facsimile 020 7620 0091

120 Holborn London EC1

Unit 8, Leather Lane Conversion
Existing Sections & Elevations

Drawing Status: Information

Scale(s):	Date:	Drawn:	Checked:
1:200@A3	25/03/2015	DA	SW
Project No:	Drawing No:	Revision:	
1790	P08/003	P5	