


PLAN AS EXISTING, WITH GARDEN

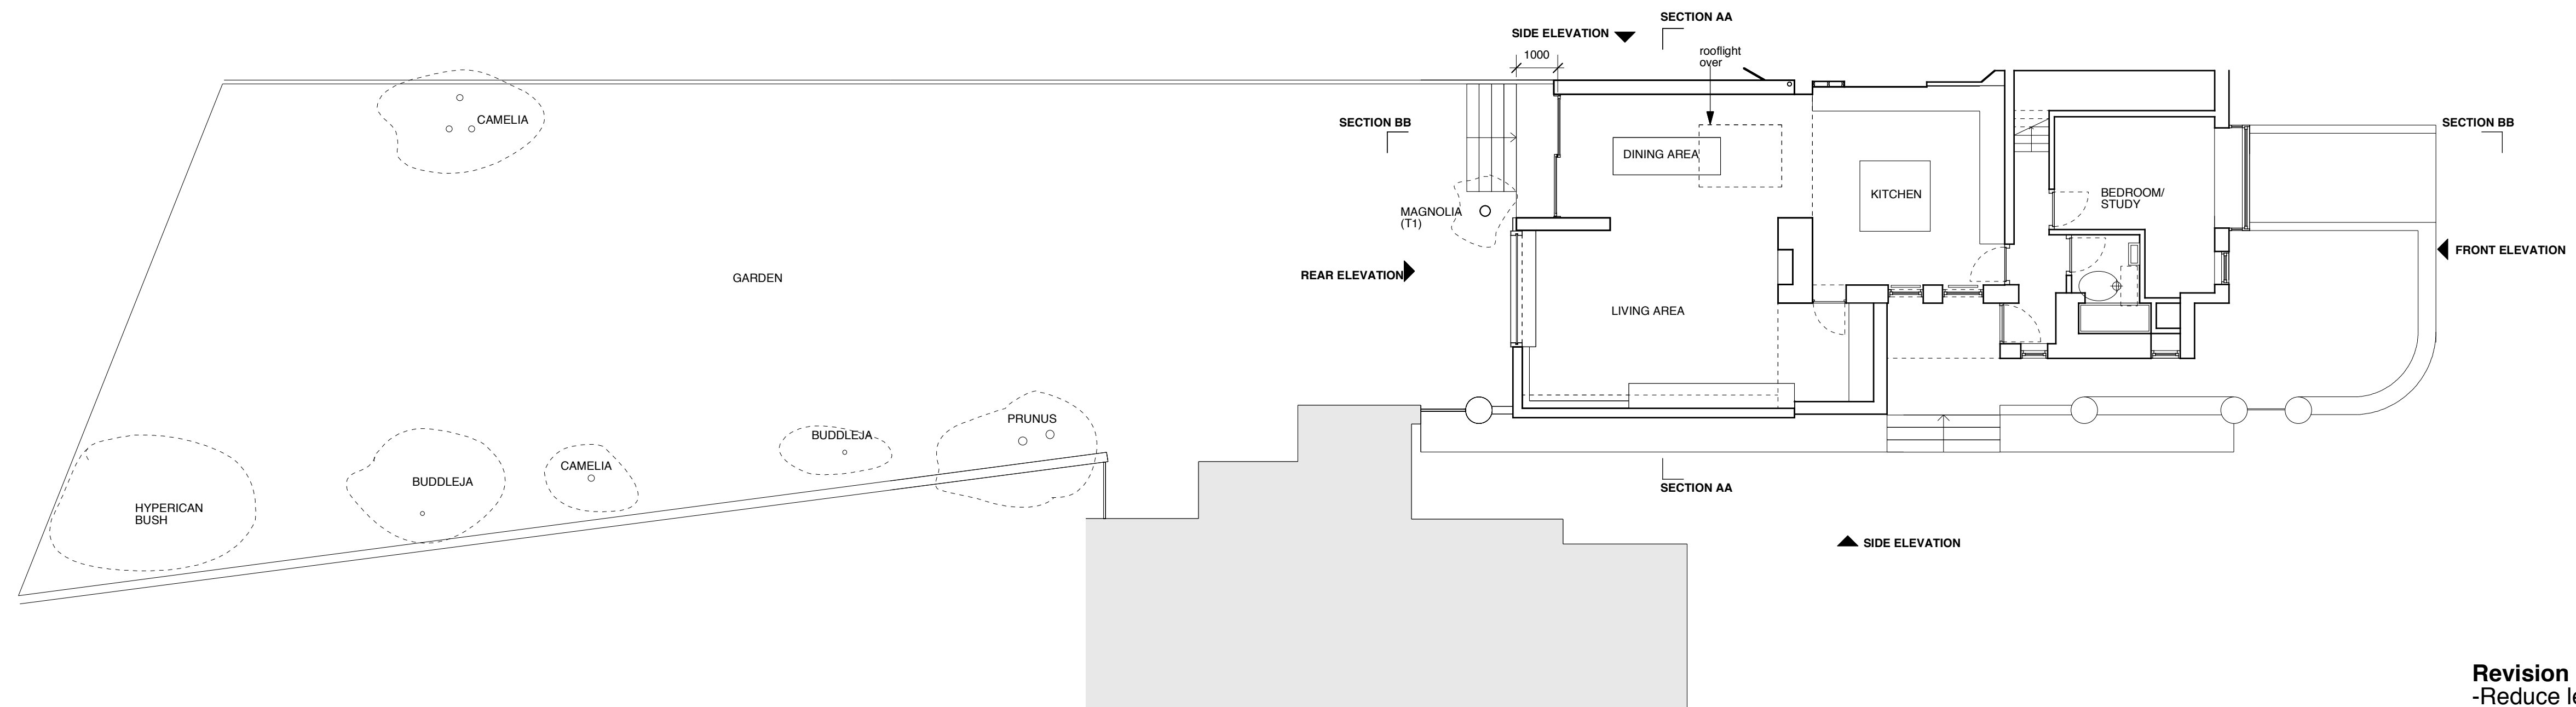

PLAN AS PROPOSED, WITH GARDEN

Revision A, October 16th 2015
 -Reduce length of extension by 1 metre
 -Height of wall between 53 & 53A/B lowered

Annabel Chown Architects 71 King Henrys Road, London NW3 3QU tel 07792 600 504 email annabelchown@gmail.com	
Project:	53 Elsworth Road, London NW3 3BS
Drawing Scale:	1:100 @ A1 (1:200@A3)
Date of Issue:	February 2015
Drawing Title/No	Existing & Proposed Plans (including Garden)

ELS 002A

