




EXISTING SECTION AA

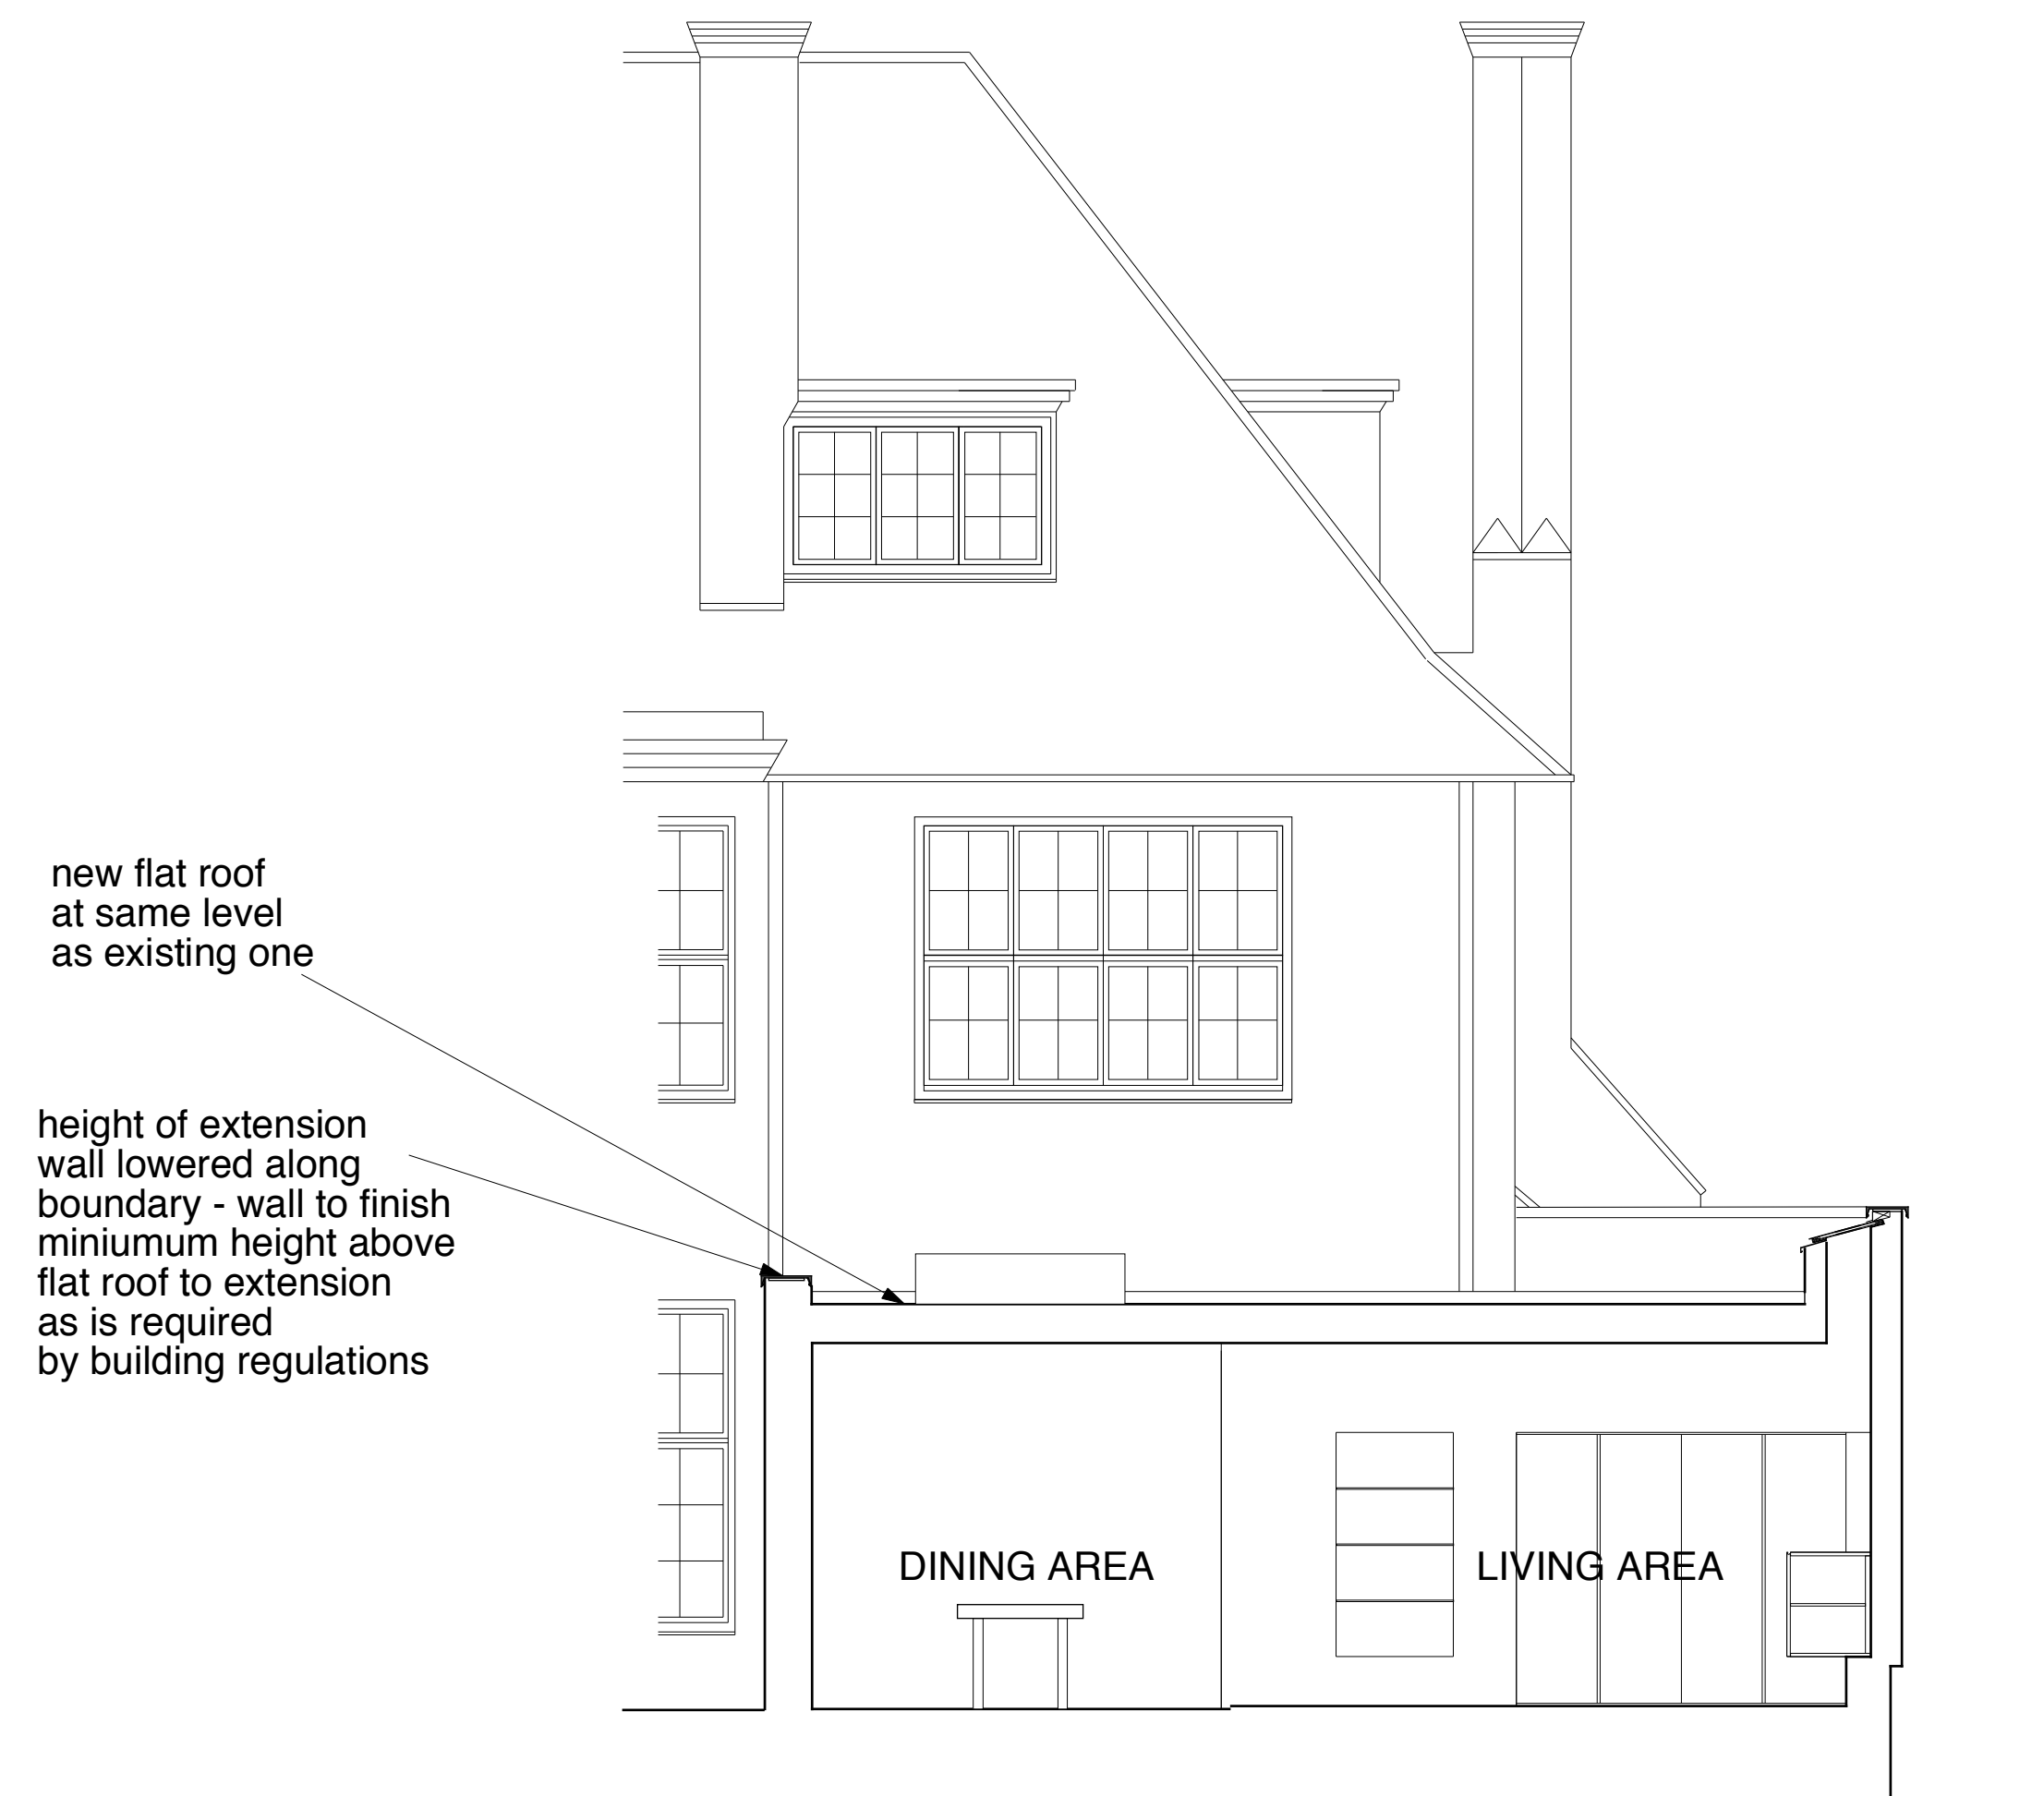

PROPOSED SECTION AA



Revision A, October 16th 2015
 -Reduce length of extension by 1 metre
 -Height of wall between 53 & 53A/B lowered

Annabel Chown Architects 71 King Henrys Road, London NW3 3QU tel 07792 600 504 email annabelchown@gmail.com	
Project:	53 Elsworthy Road, London NW3 3BS
Drawing Scale:	1:50@A1 (1:100@A3)
Date of Issue:	February 2015
Drawing Title/No	Section AA, Existing & Proposed
ELS 009A	