

NOTES:

All sliding sash windows in best softwood with hardwood sills.


All other windows and frames in sustainable hardwood.

All double glazing units to the approval of the Building Inspector and Building Regulations.

All windowsto be finishedwith white primer, undercoatand two glosscoats

NB - All windows are to match the original ones as acurately as possible but with minor adjustments to allow for the double glazing.

All dimensions are to be checked on site.

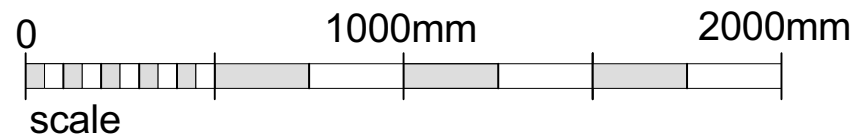

Client Pierson Austin

Project 6 Glenmore Road NW3 4DB



PATRICK MINNS ARCHITECTS
6 St Marks Crescent
London
NW1 7TS
patrick@patrickminns.com

Drawing Window Schedule No. 1

Revision

Scale 1:20@A3

Date Oct 2015

Job No. 468

Drawing No. 46

Drawn By PM

1. All Dimensions and Levels to be checked on Site
2. This drawing must not be scaled
3. Refer to drawings & specification prepared by the Structural engineer and specialist subcontractors
4. Copyright reserved