




NOTES

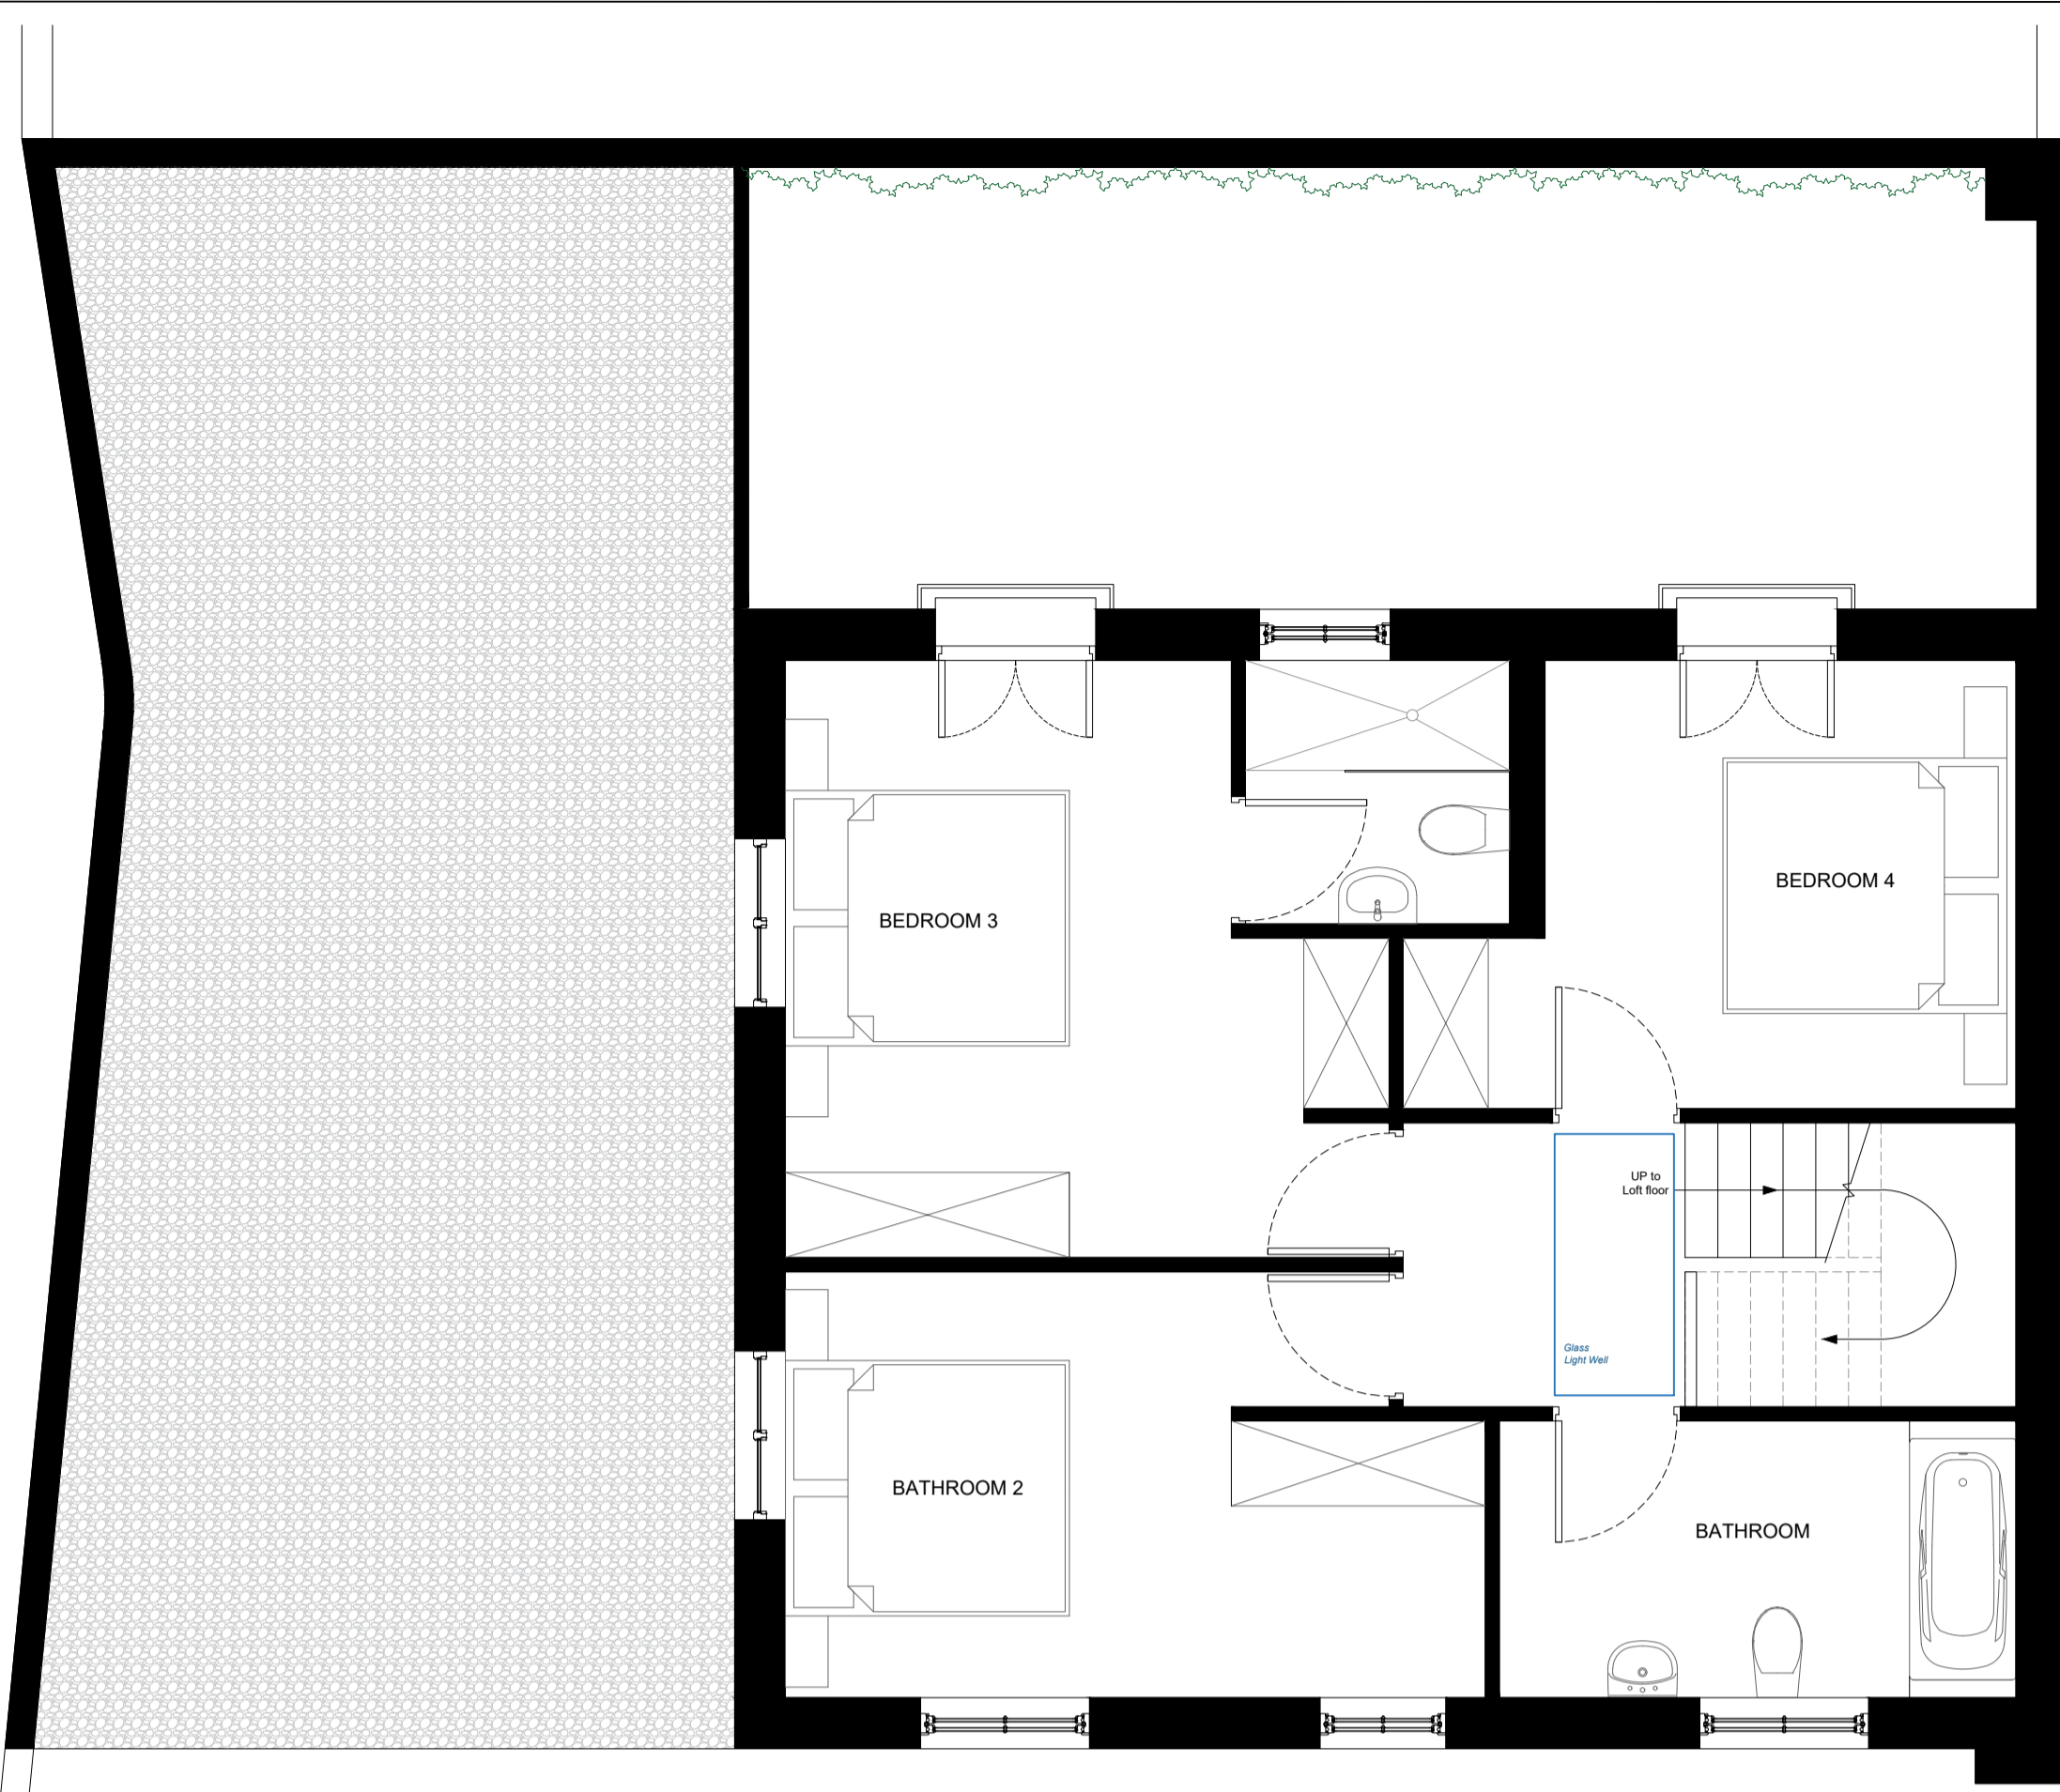


Pr Proposed First Floor
 Scale 1:50

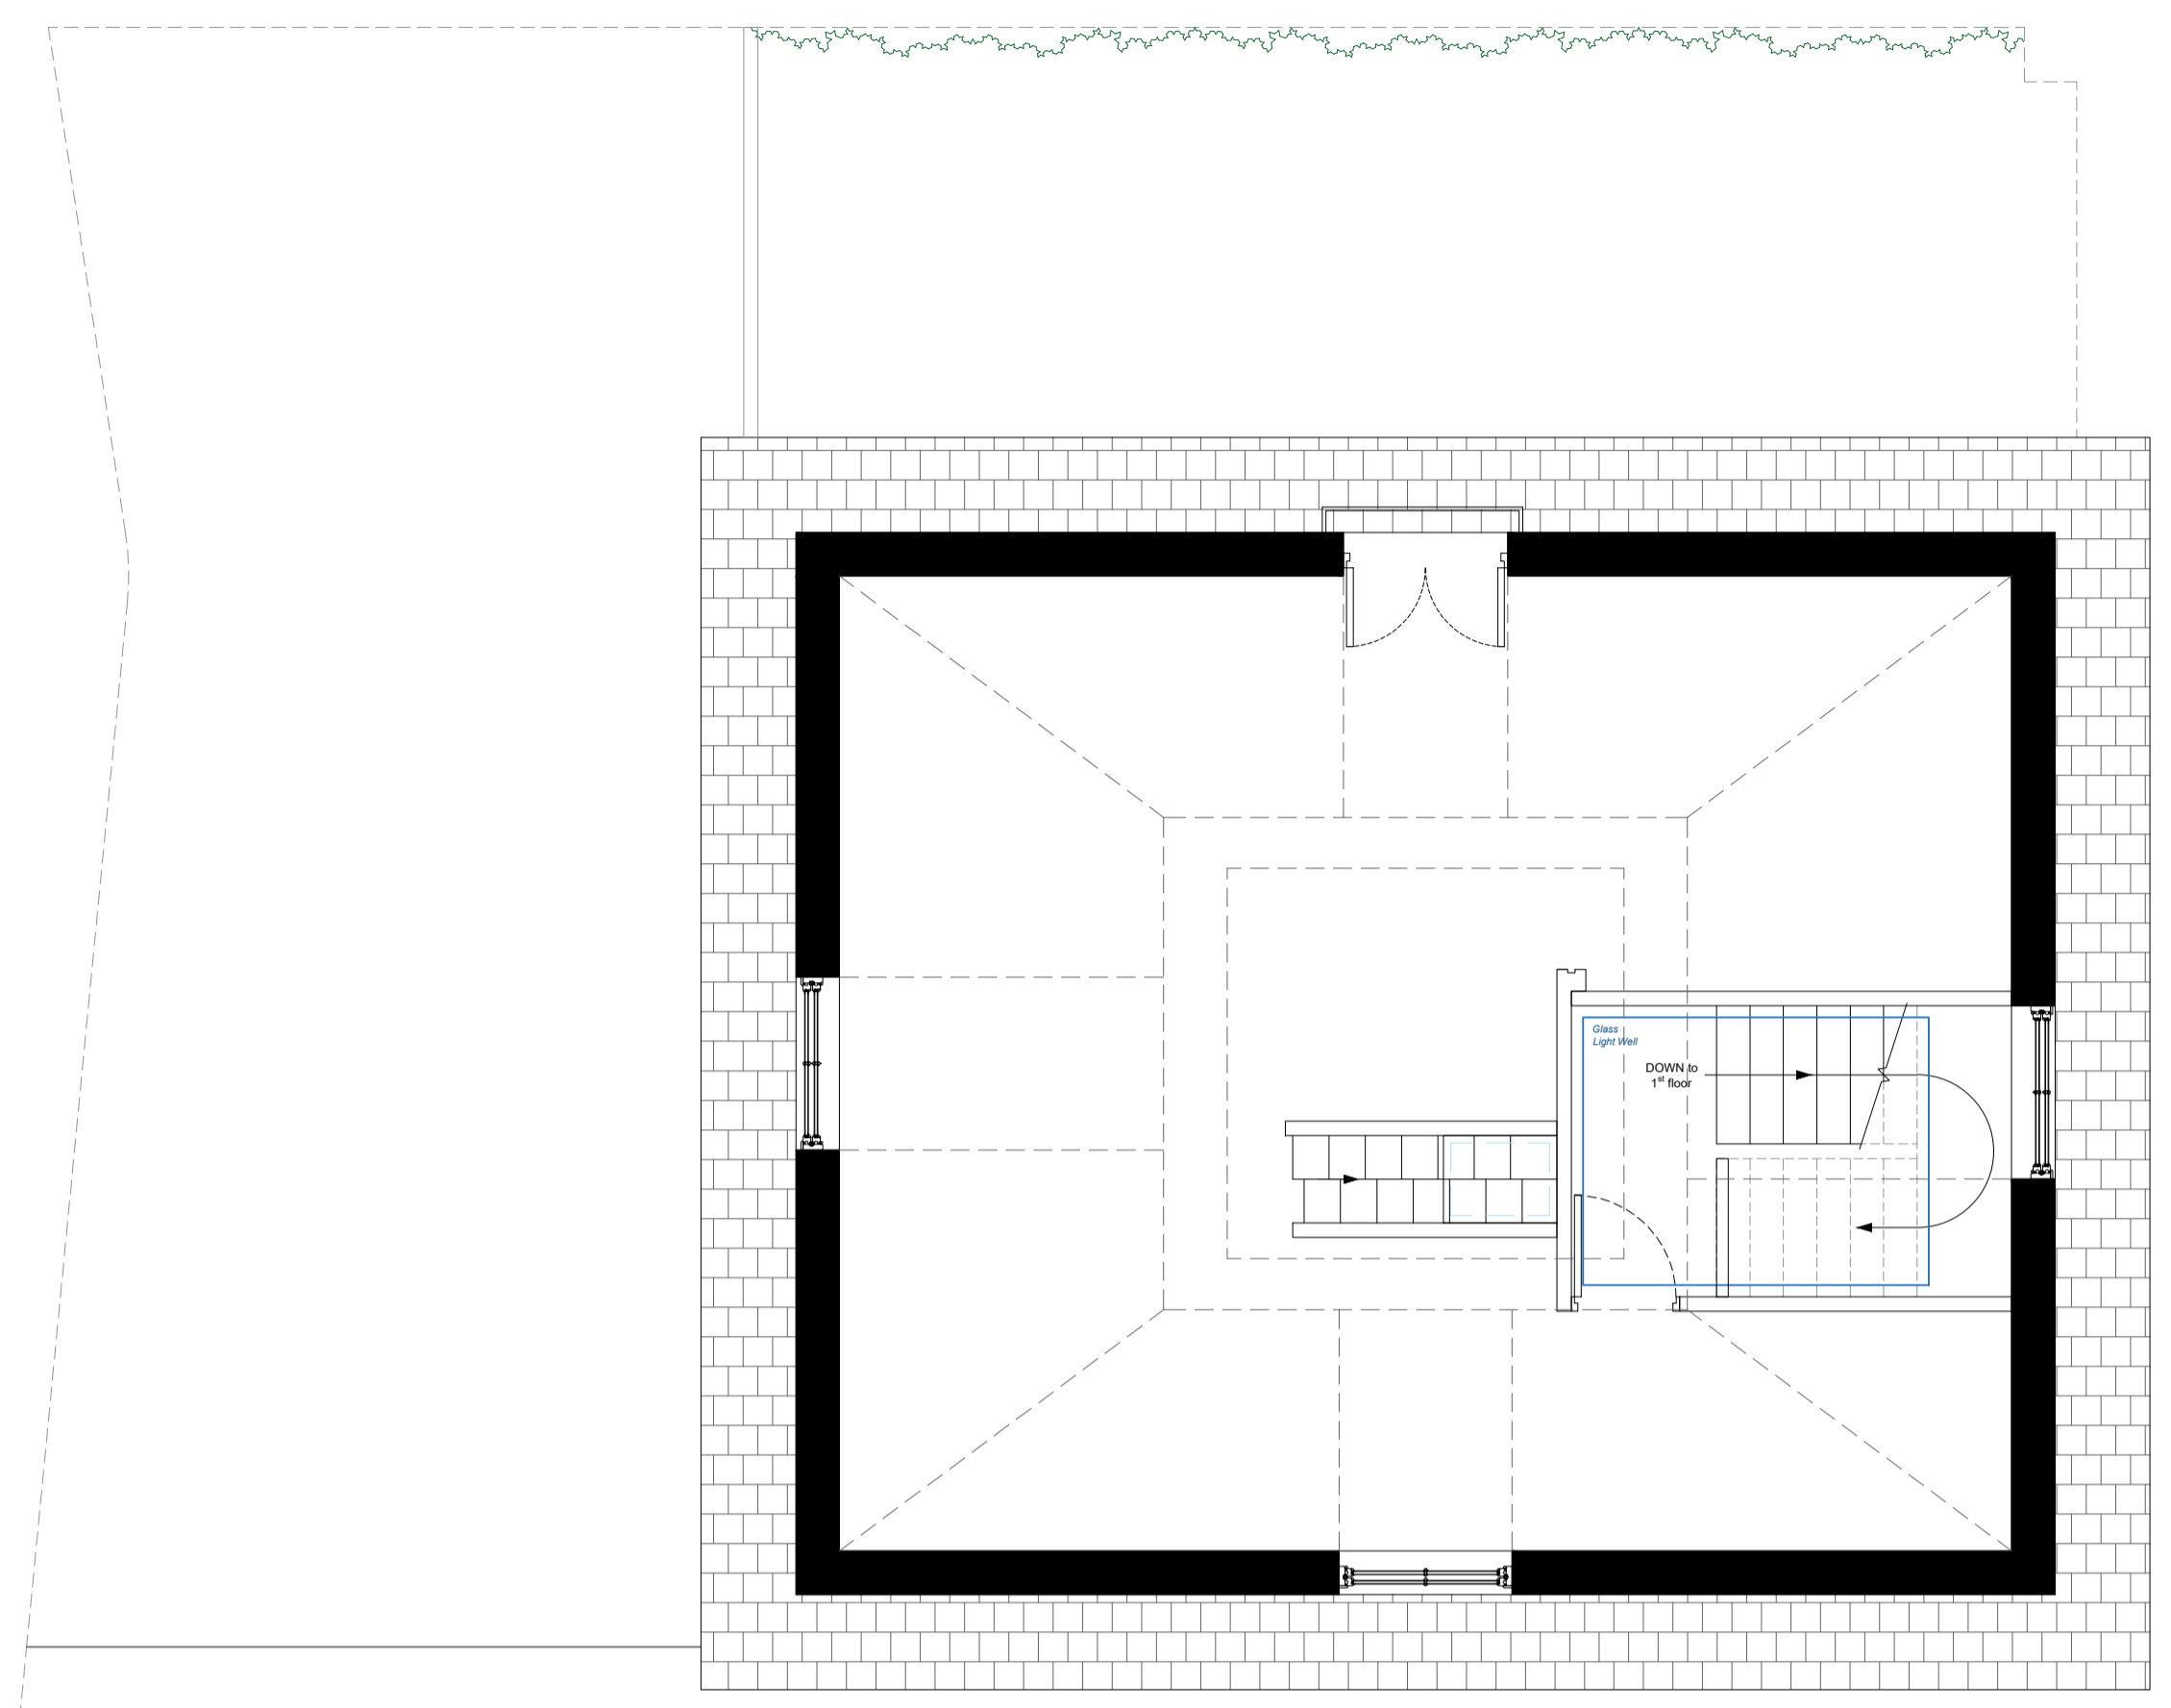



Pr Proposed Loft Floor
 Scale 1:50

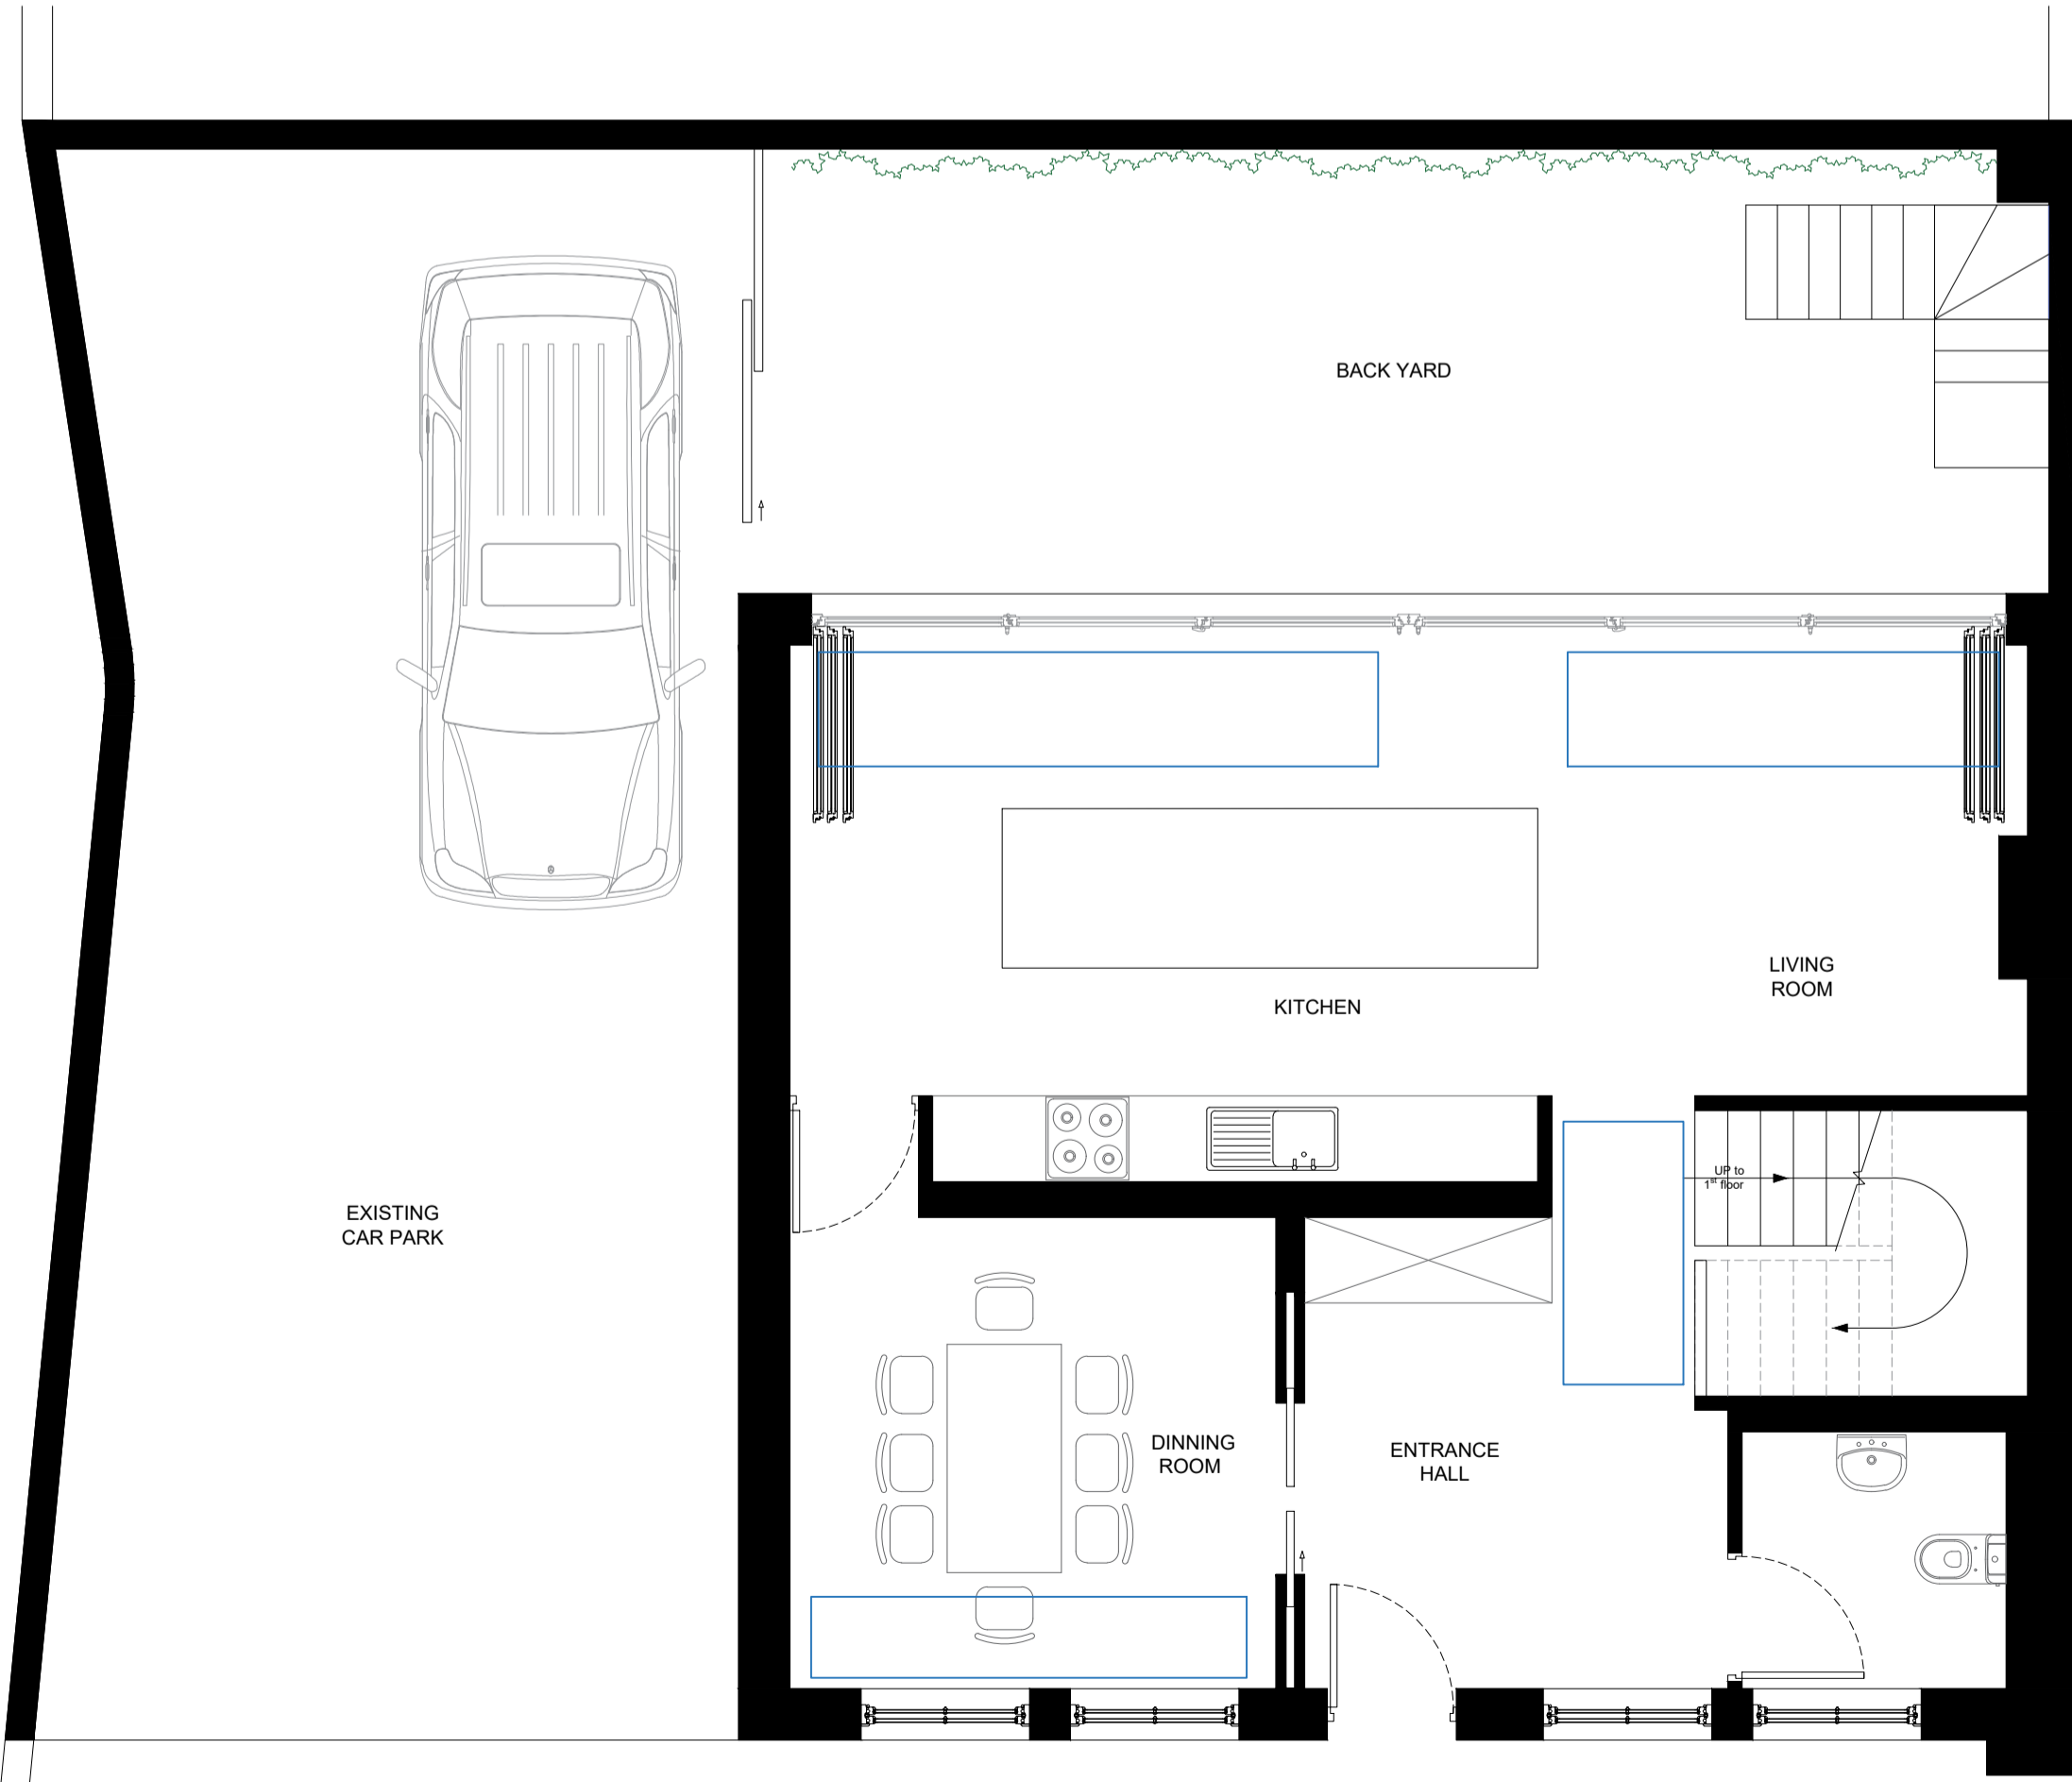

Pr Proposed Ground Floor
 Scale 1:50

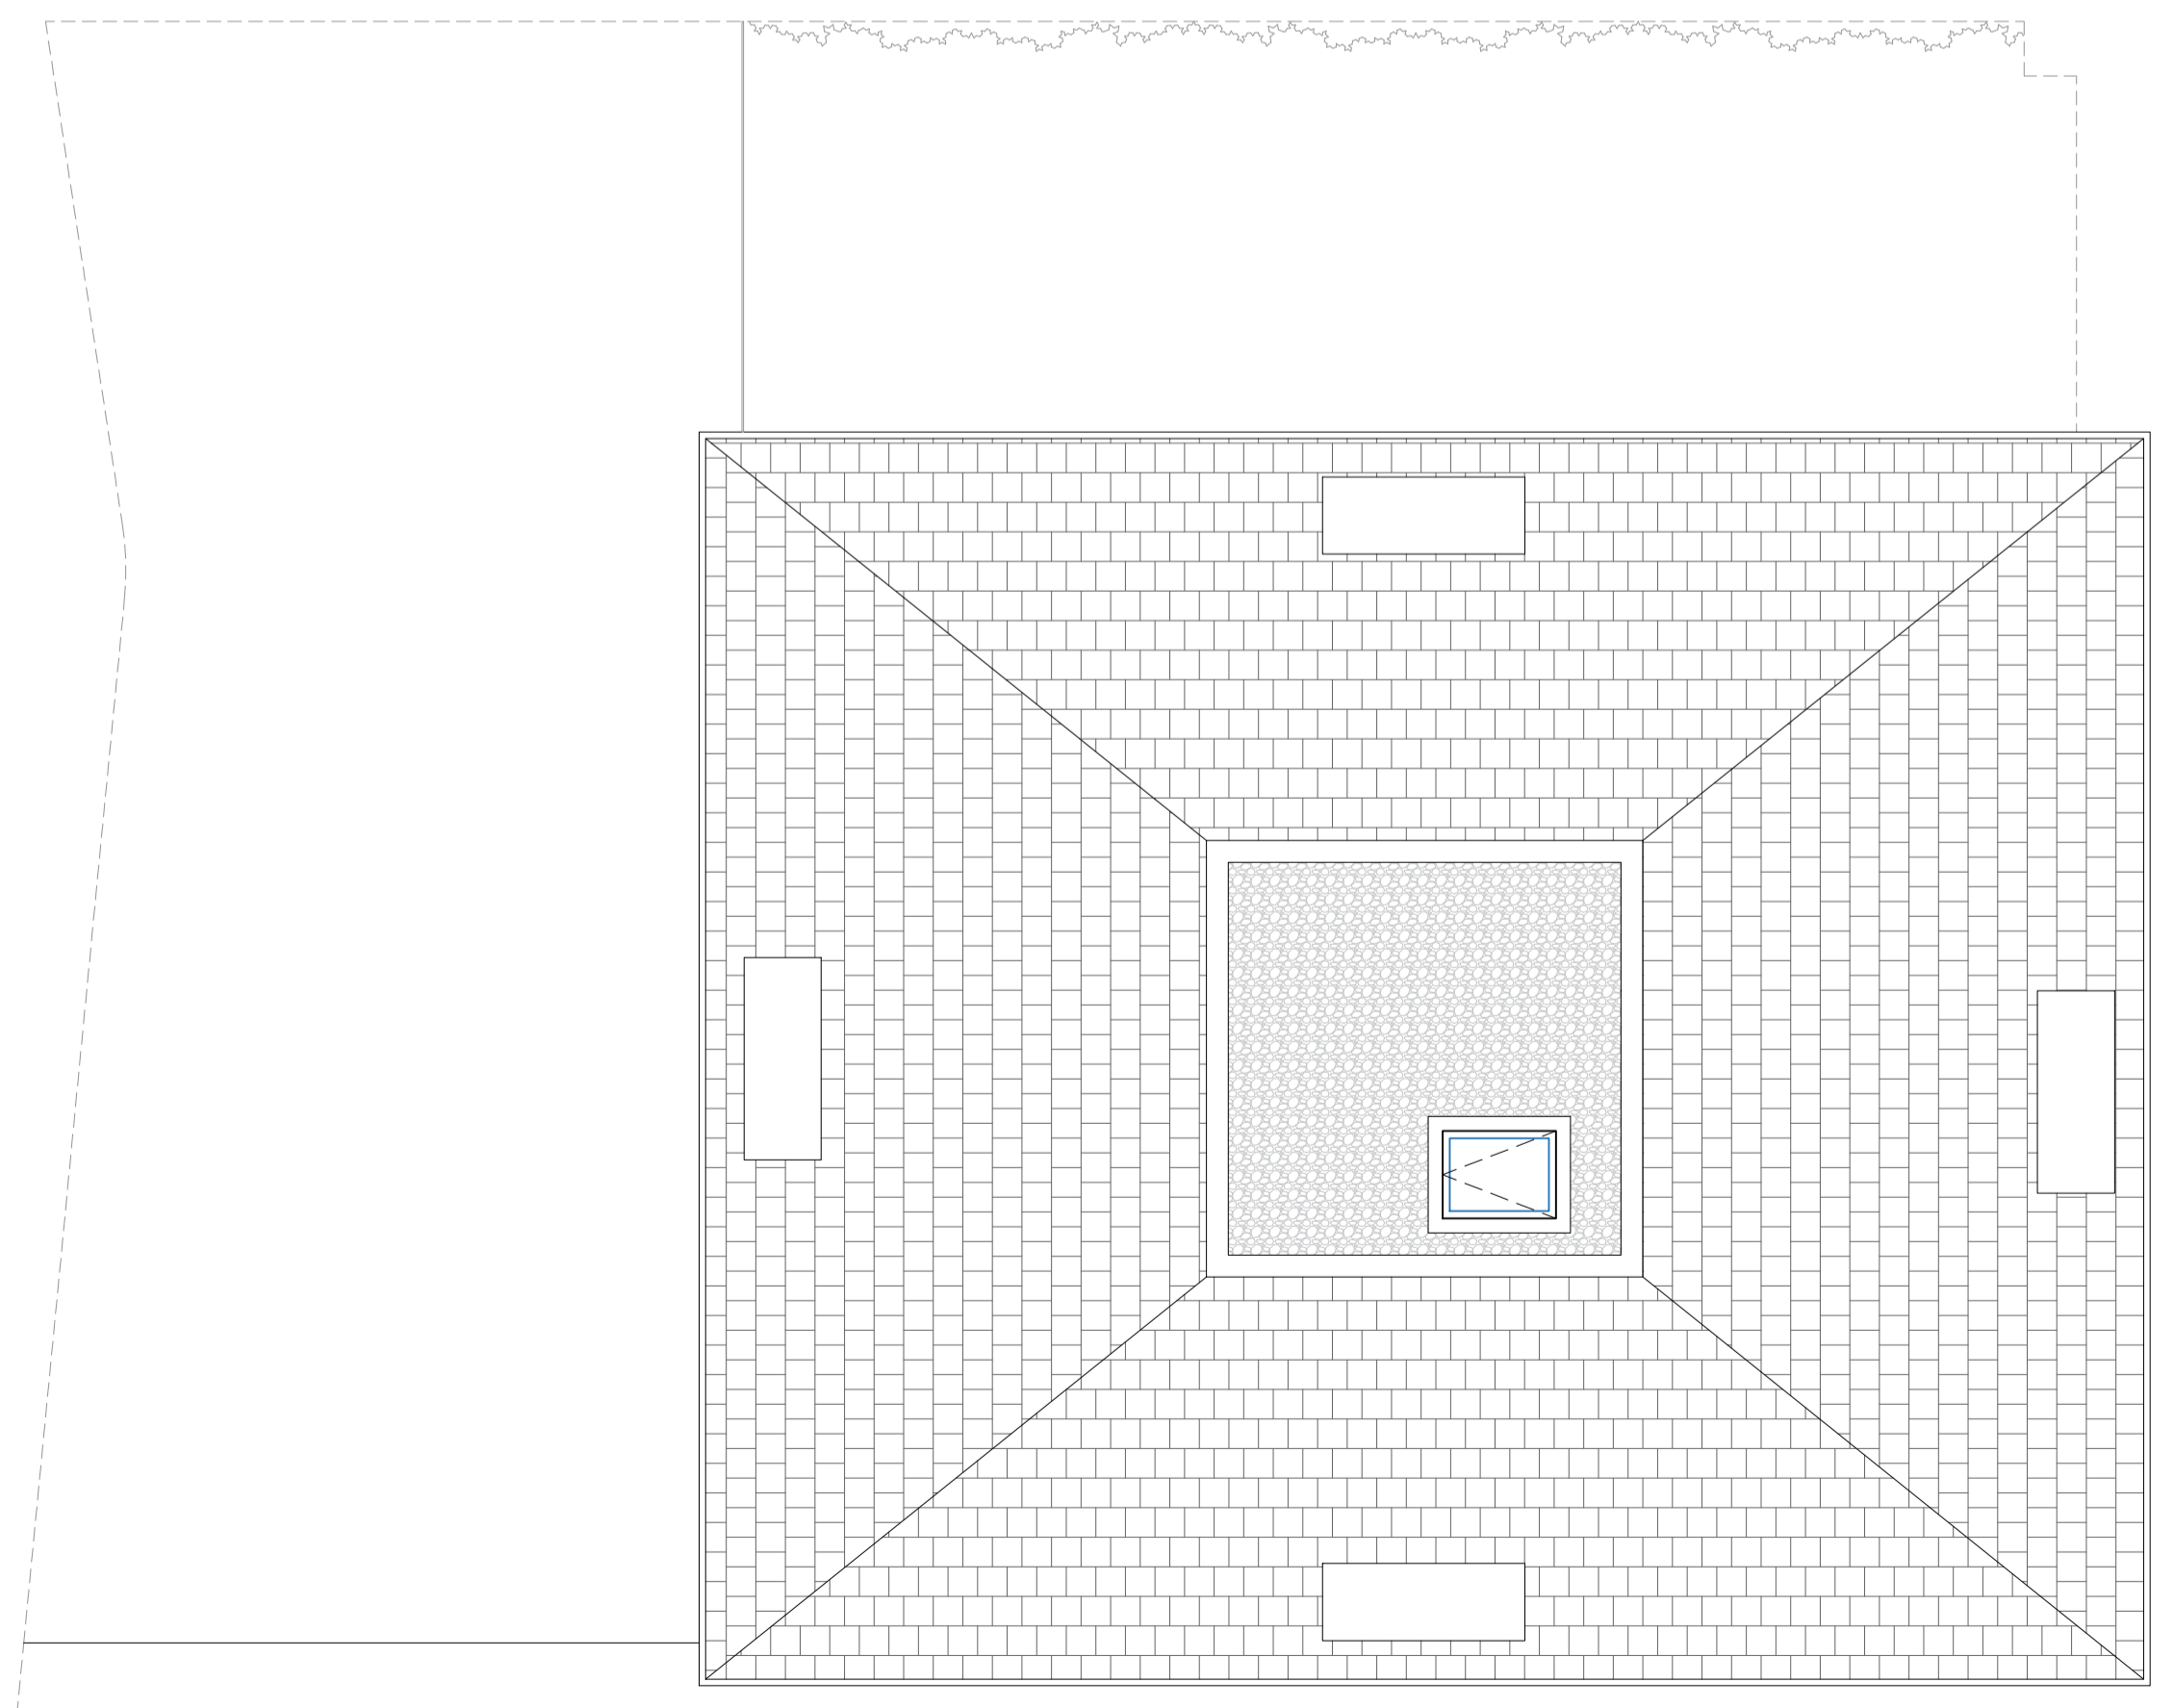

Pr Proposed Roof Level
 Scale 1:50

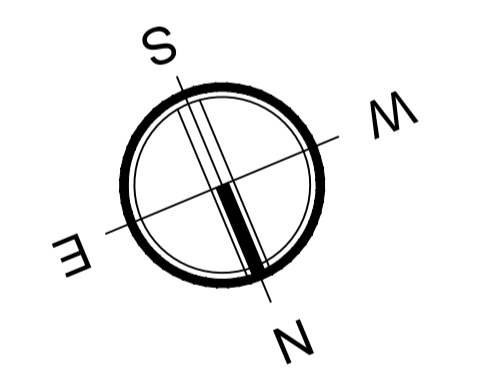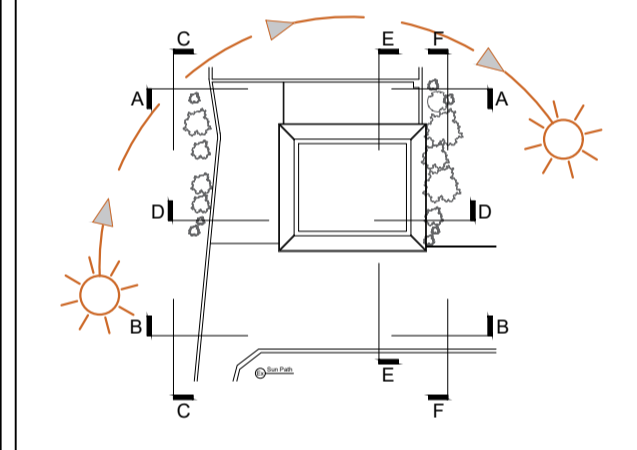


Eksalta Architectural Services
 64 Great Eastern Street
 London, EC2A 3QR
 T: +44 (0) 2077499112 M: +44 (0) 7846043536
 www.eksalta.co.uk
 ainars.locs@eksalta.co.uk

Status For **PLANNING**

Client **Shyam Shah
 109 Goldhurst Terrace
 London NW6 3HA**

Title **PROPOSED**

Project **109 Goldhurst Terrace**

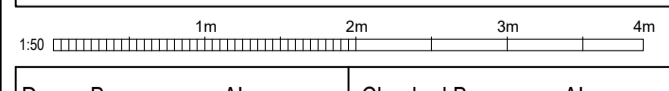

Drawn By **AL** Checked By **AL**

Project Number **PR - GF_ FF_LF_RF** Date **29-Oct-2015**

Scale **SCALE AS NOTED**

CAD Filename