



Section A-A. Scale 1:50

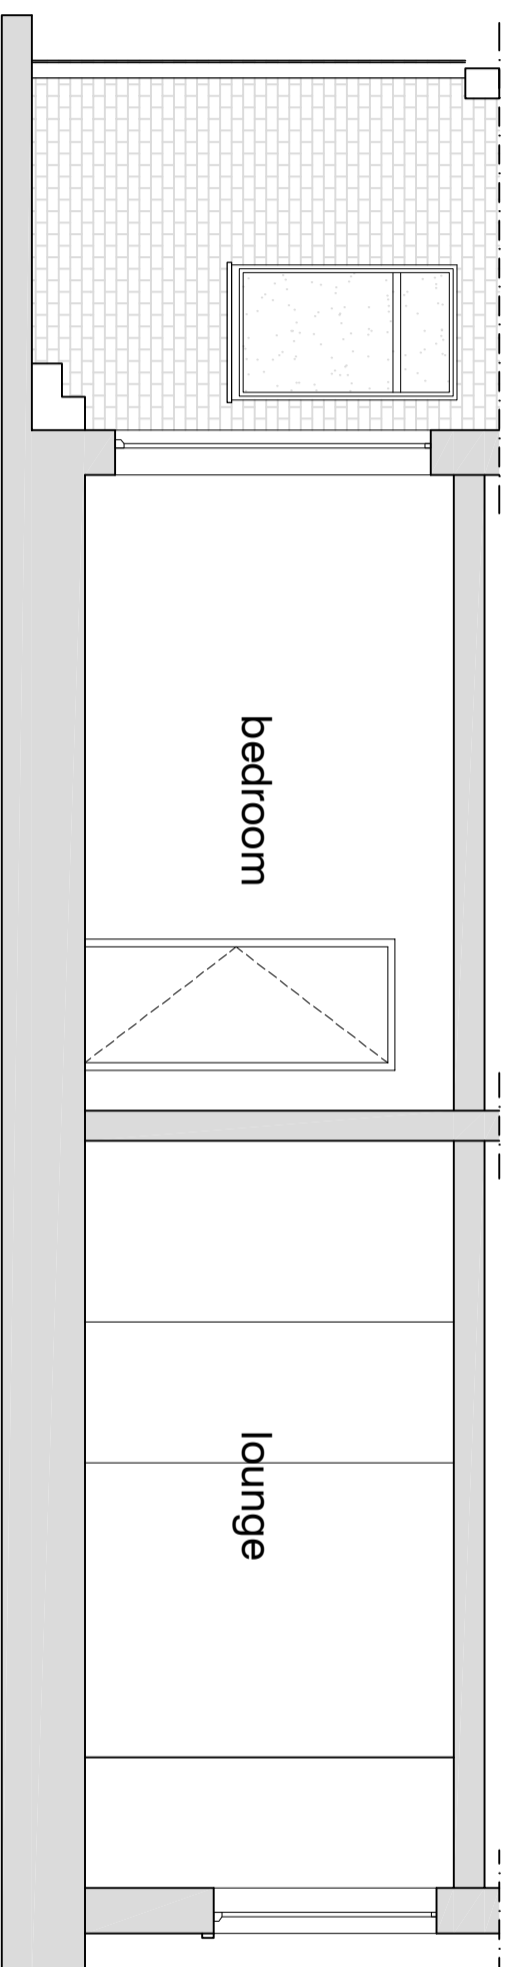

Section B-B. Scale 1:50

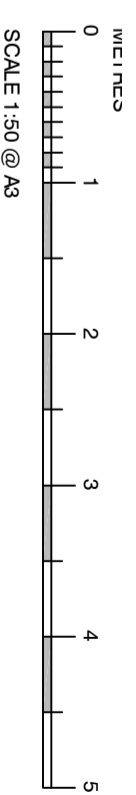

Eleven10 is a registered practice of the
Chartered Institute of Architectural Technologists
Unit 50/51, 152/178 Kingston Road, New Malden, Surrey,
KT3 3ST Tel: 020 8949 6509 Email: office@eleven10.co.uk

Client
Mr Vas Blackwood

Project Title
30A Croftdown Road
NW5 1EN

Copyright reserved to Eleven10.
Eleven10 is a registered practice of the
Chartered Institute of Architectural Technologists
registered practice and is not to be
reproduced nor used in any
manner without prior consent from
Eleven10.

2. All dimensions are given in
millimetres, levels are given in
metres.
3. All dimensions and conditions
shall be verified on site before
commencing any work or making
any shop drawings.
4. This drawing shall be read in
connection to the specification and
documentation issued in
connection to this drawings:

5. Any discrepancies between the
drawings and the specification shall
be brought to the attention of the
architect for resolution prior
conducting any construction work
in that location or placement of
orders for items relating to that
location. The contractor shall comply with the
current Building Regulations,
requirements of the Local Authority
and any current Codes of Practice
and British Standards.

| Rev. | By | Description | Date |
|------|----|-------------|------|
| | | | |
| | | | |
| | | | |
| | | | |

Drawing Title
Sections A-A & B-B

| Date | SEP 15 | Proj. | 126 | File |
|----------------|------------|-------|-----|------|
| Scale | 1:50 ON A3 | Drawn | MS | |
| Drawing Number | | | | |

126/A/03