
## 01: PROPOSED SECTION AA SCALE 1:50

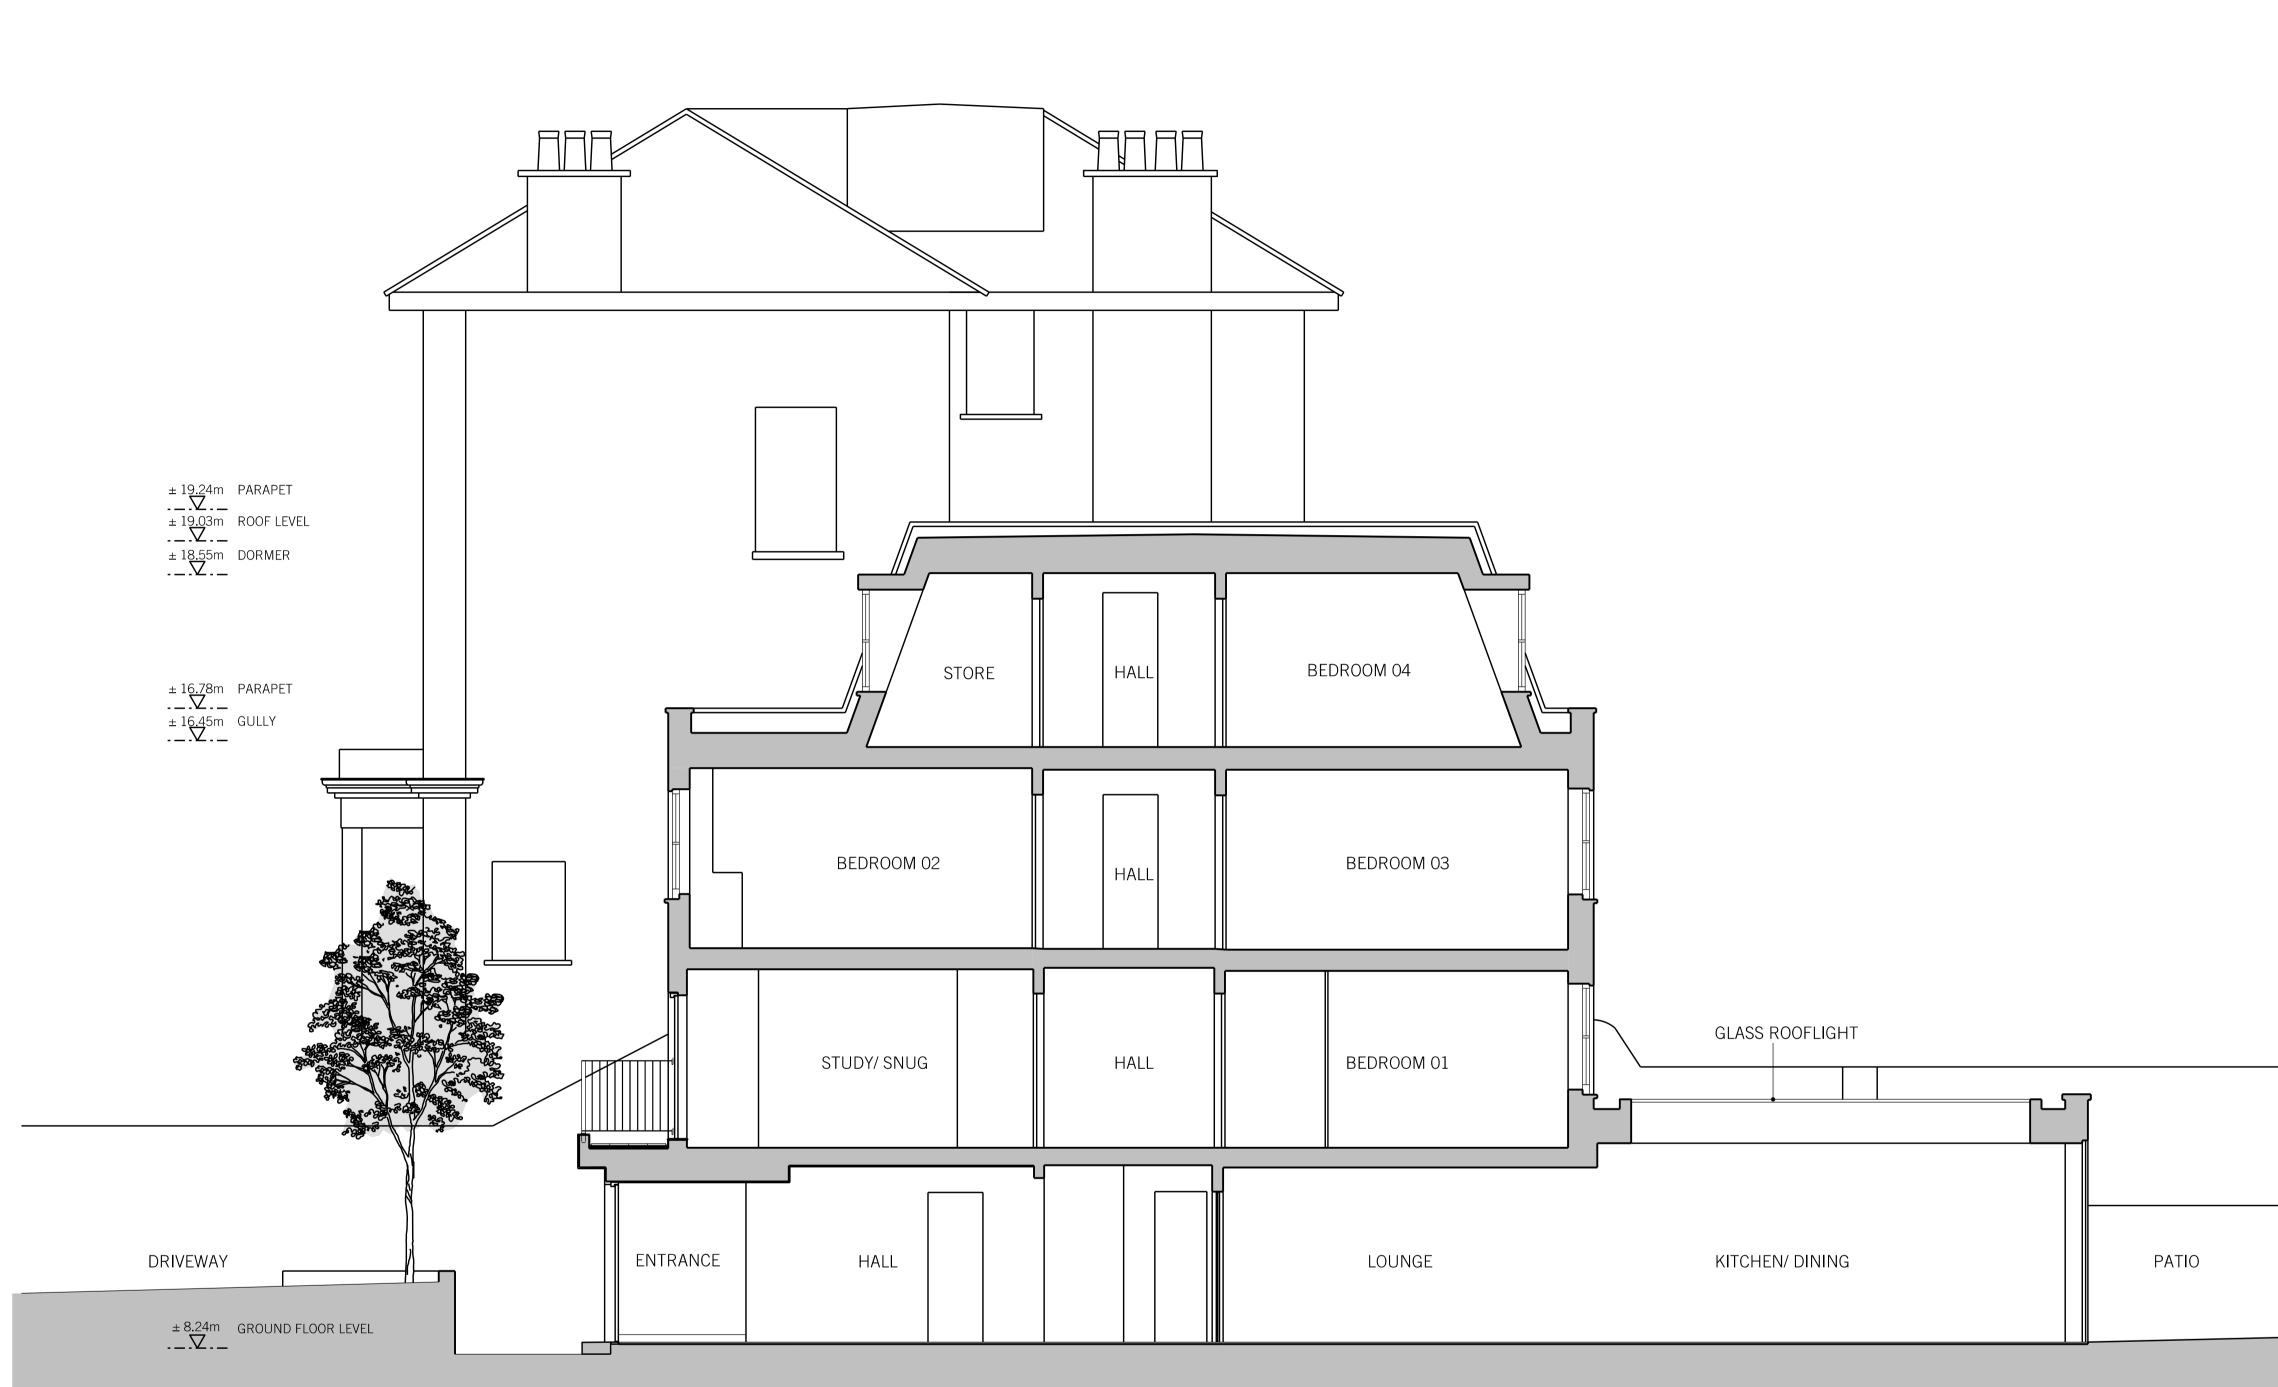

	REV. DATE REASON FOR ISSUE CHK. BY
	NOTE: - DO NOT SCALE FROM THIS DRAWING. - USE FIGURED DIMENSIONS ONLY. - ALL DIMENSIONS TO BE CHECKED ON-SITE. - ANY DISCREPANCIES BETWEEN CONSULTANT DRAWINGS TO BE REPORTED TO THE ARCHITECT BEFORE ANY WORK COMMENCES. - MATTHEW SPRINGETT ASSOCIATES ©
	MATTHEW SPRINGETT ASSOCIATES Ltd. 70 HATTON GARDEN LONDON EC1N 8JT T+44 (0)20 7692 5950 F+44 (0)20 7692 5951
	CLIENT MR AND MRS DUFFY
	PROJECT 102 HAVERSTOCK HILL
	TITLE GENERAL ARRANGEMENT: PROPOSED SECTION
0 1 2 5	DATE JOB NO. DRAWN BY PURPOSE 14.10.15 166 HD I SCALE @ A1 NUMBER REV.
	1:50 166-310 -