



# Refer to Project Specification for Individual Product Details

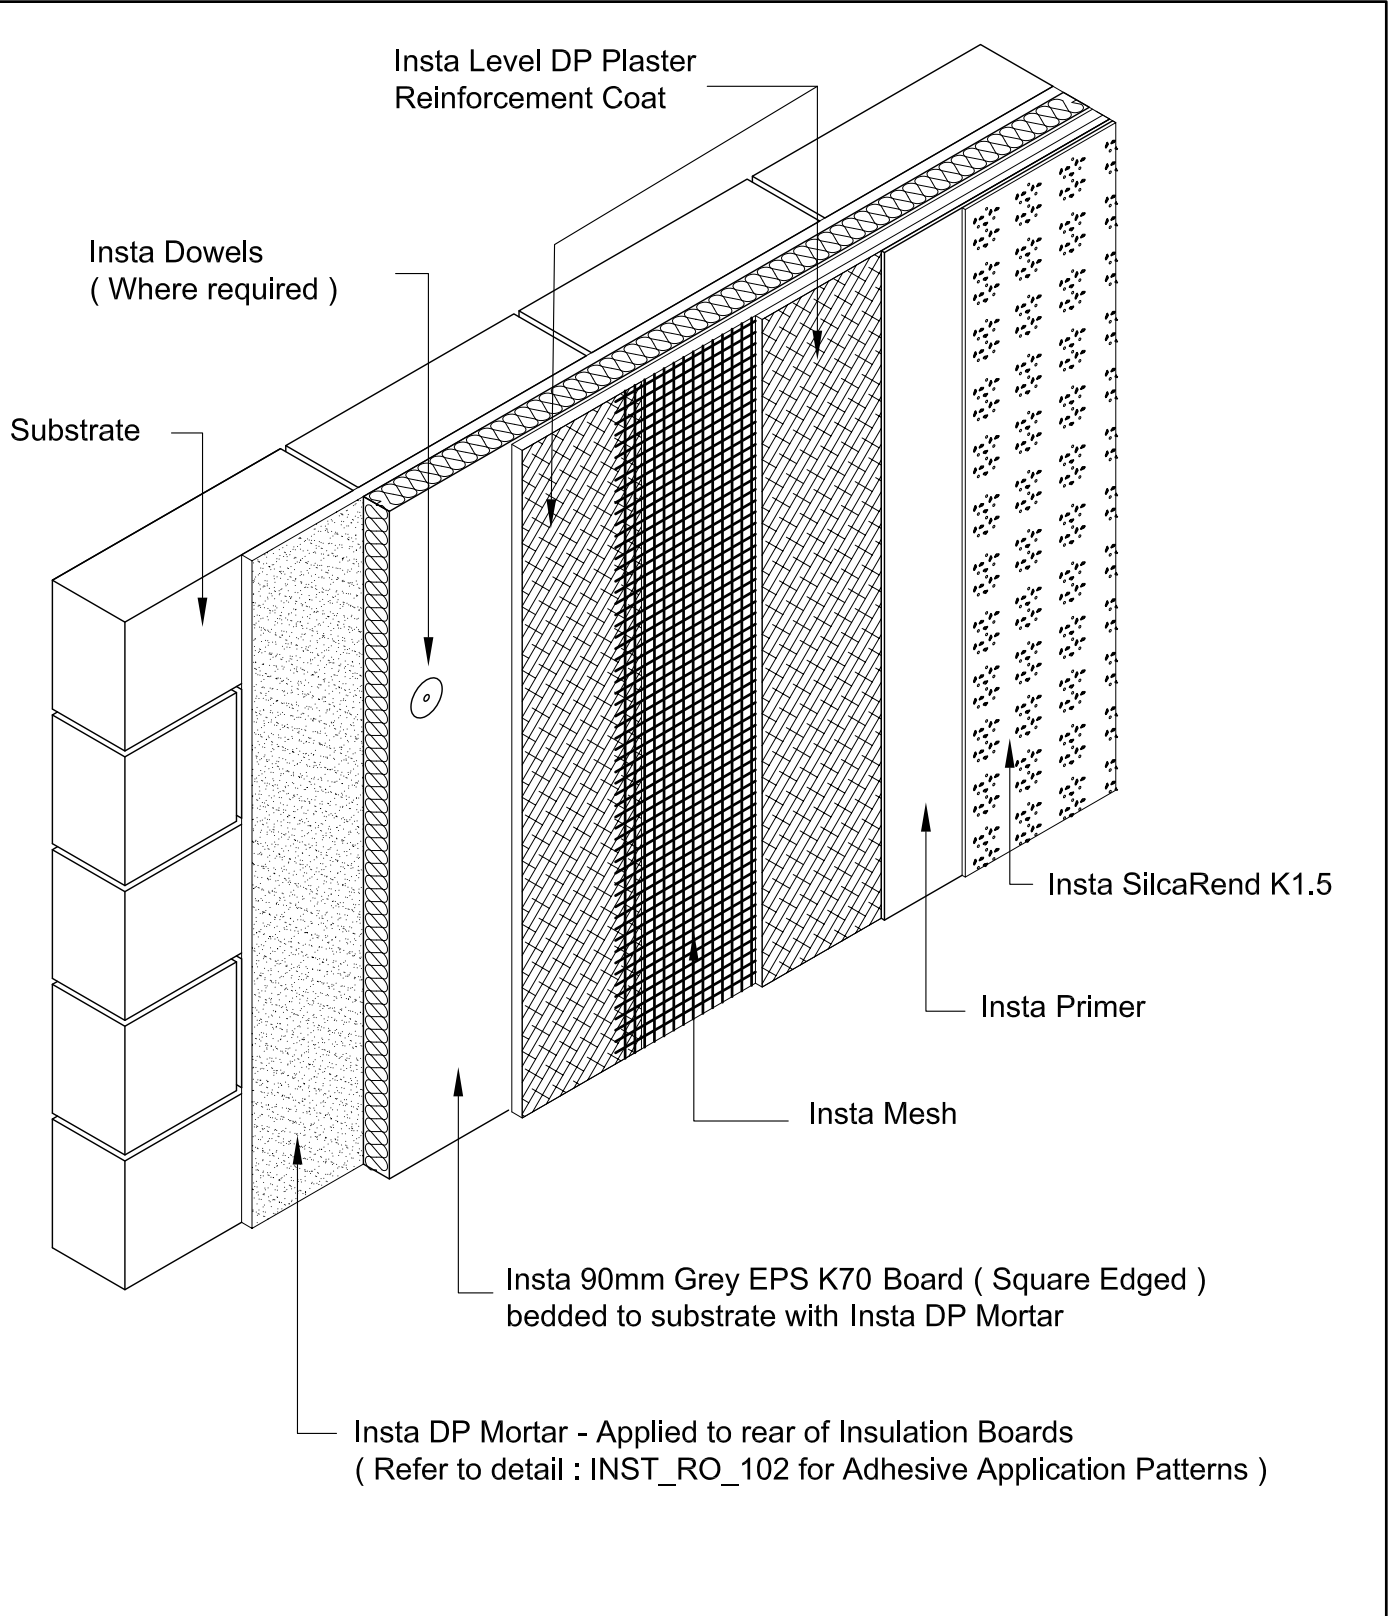

Drawn by:	M.Shepherd : 27/01/14	<h2 style="margin: 0;">InstaClad Systems</h2>	
Scale: NTS	Revision date:		
<b>Title:</b>		<h3 style="margin: 0;">InstaClad Robust System Build-Up ( 90 )</h3>	
Notice: Neighbouring works are represented only schematically. This detail is a proposal which describes the basic function of an EWI System. The detail solution does not result in any liability for the company InstaGroup Ltd. As the specific nature of the project in question was not known, no allowance is made for it in the solution. If necessary, the solution must be modified by a suitably trained Architect / Planner / Contract Administrator / Applicator after examining the project and local conditions as well as all construction law and other rules and regulations ( e.g. Fire protection , physical properties, technical principles etc. ) Use of this solution does not absolve the Architect / Planner / Contract Administrator / Applicator / User of their duty to examine local conditions and to observe any applicable rules and regulations.		<b>Insta Group Ltd</b> Insta House Ivanhoe Road Hogwood Business Park Finchampstead Wokingham Berkshire RG40 4PZ Tel: 0118 932 8811 Fax: 0118 932 8314	Drg Ref: INST_RO_100_1      Rev:

# Refer to Project Specification for Individual Product Details