




Section B-B

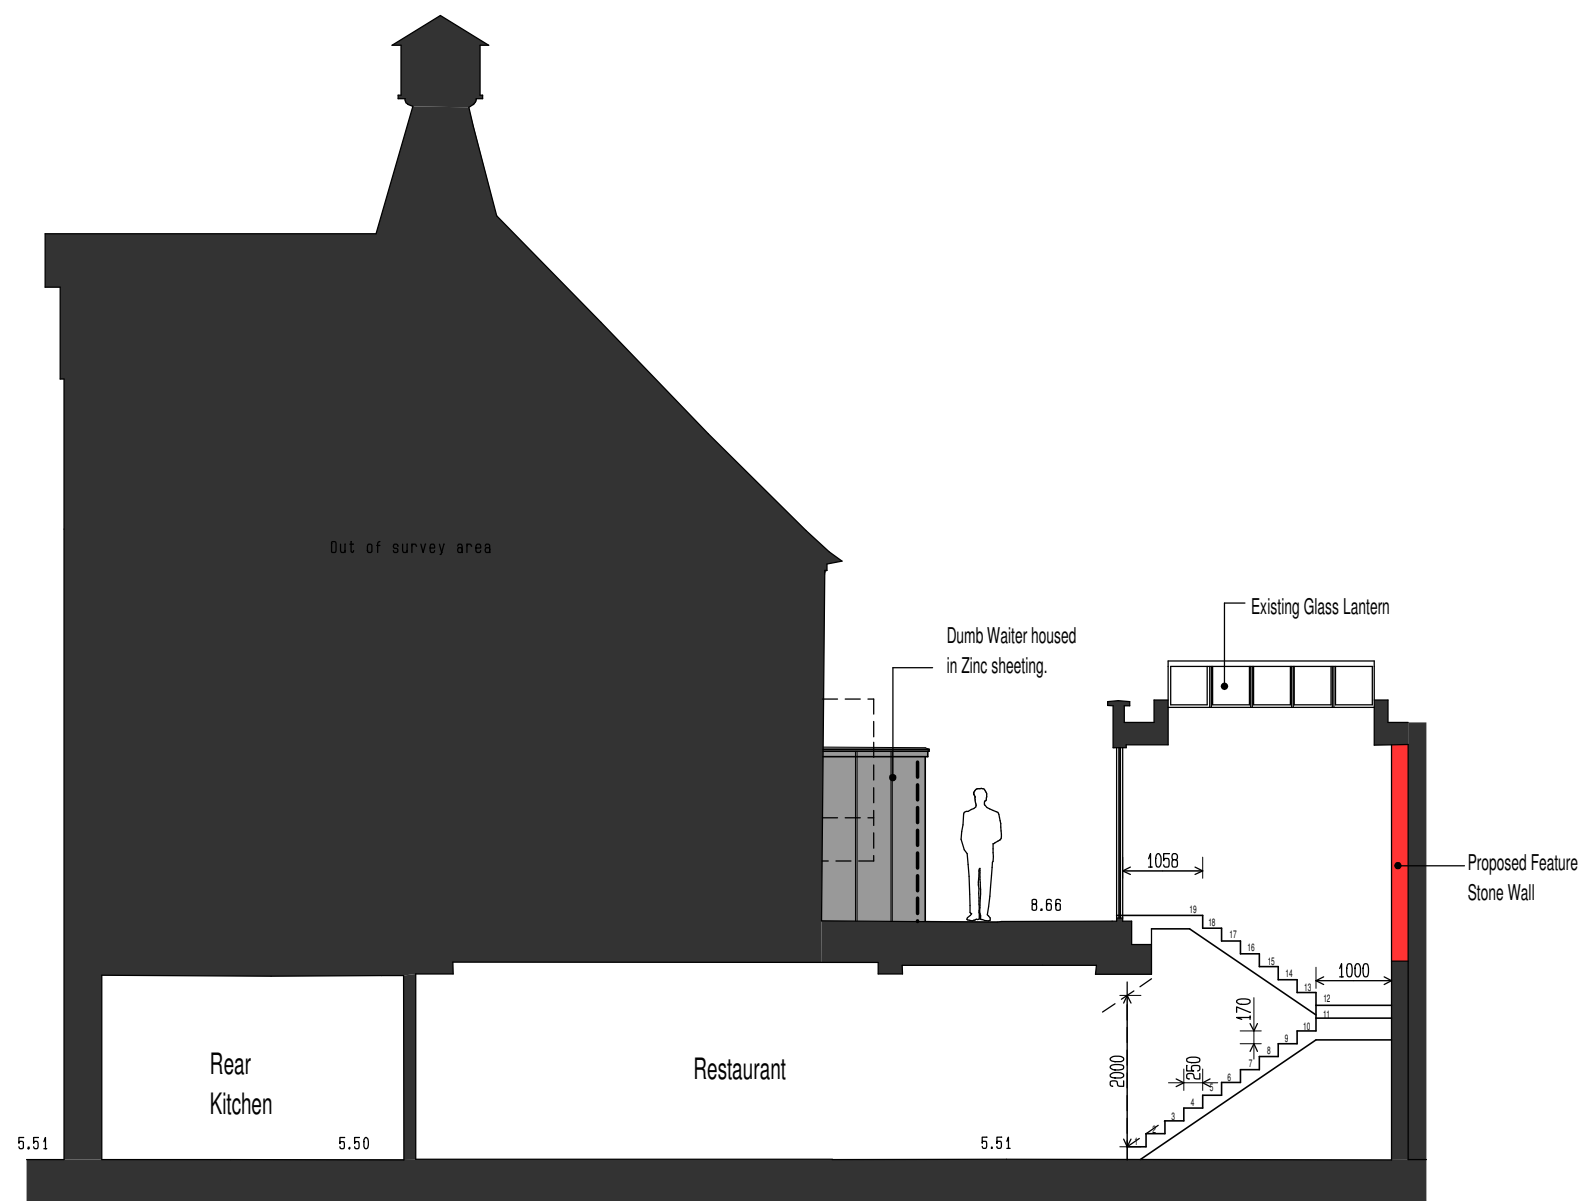


Section C-C

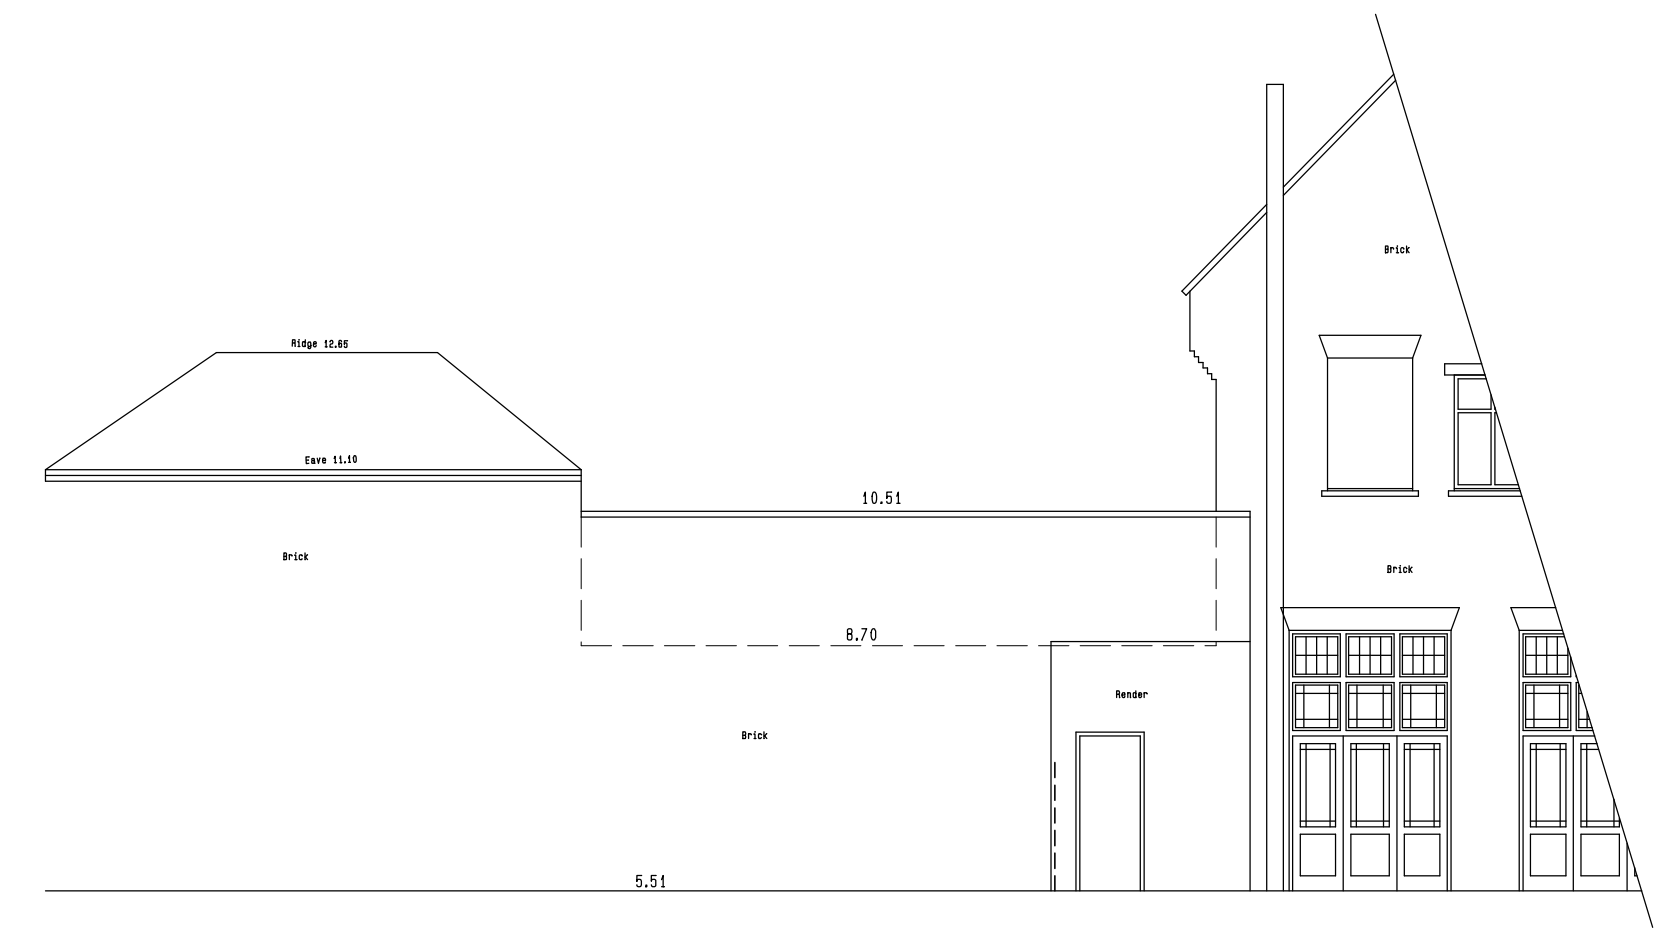

Elevation 6

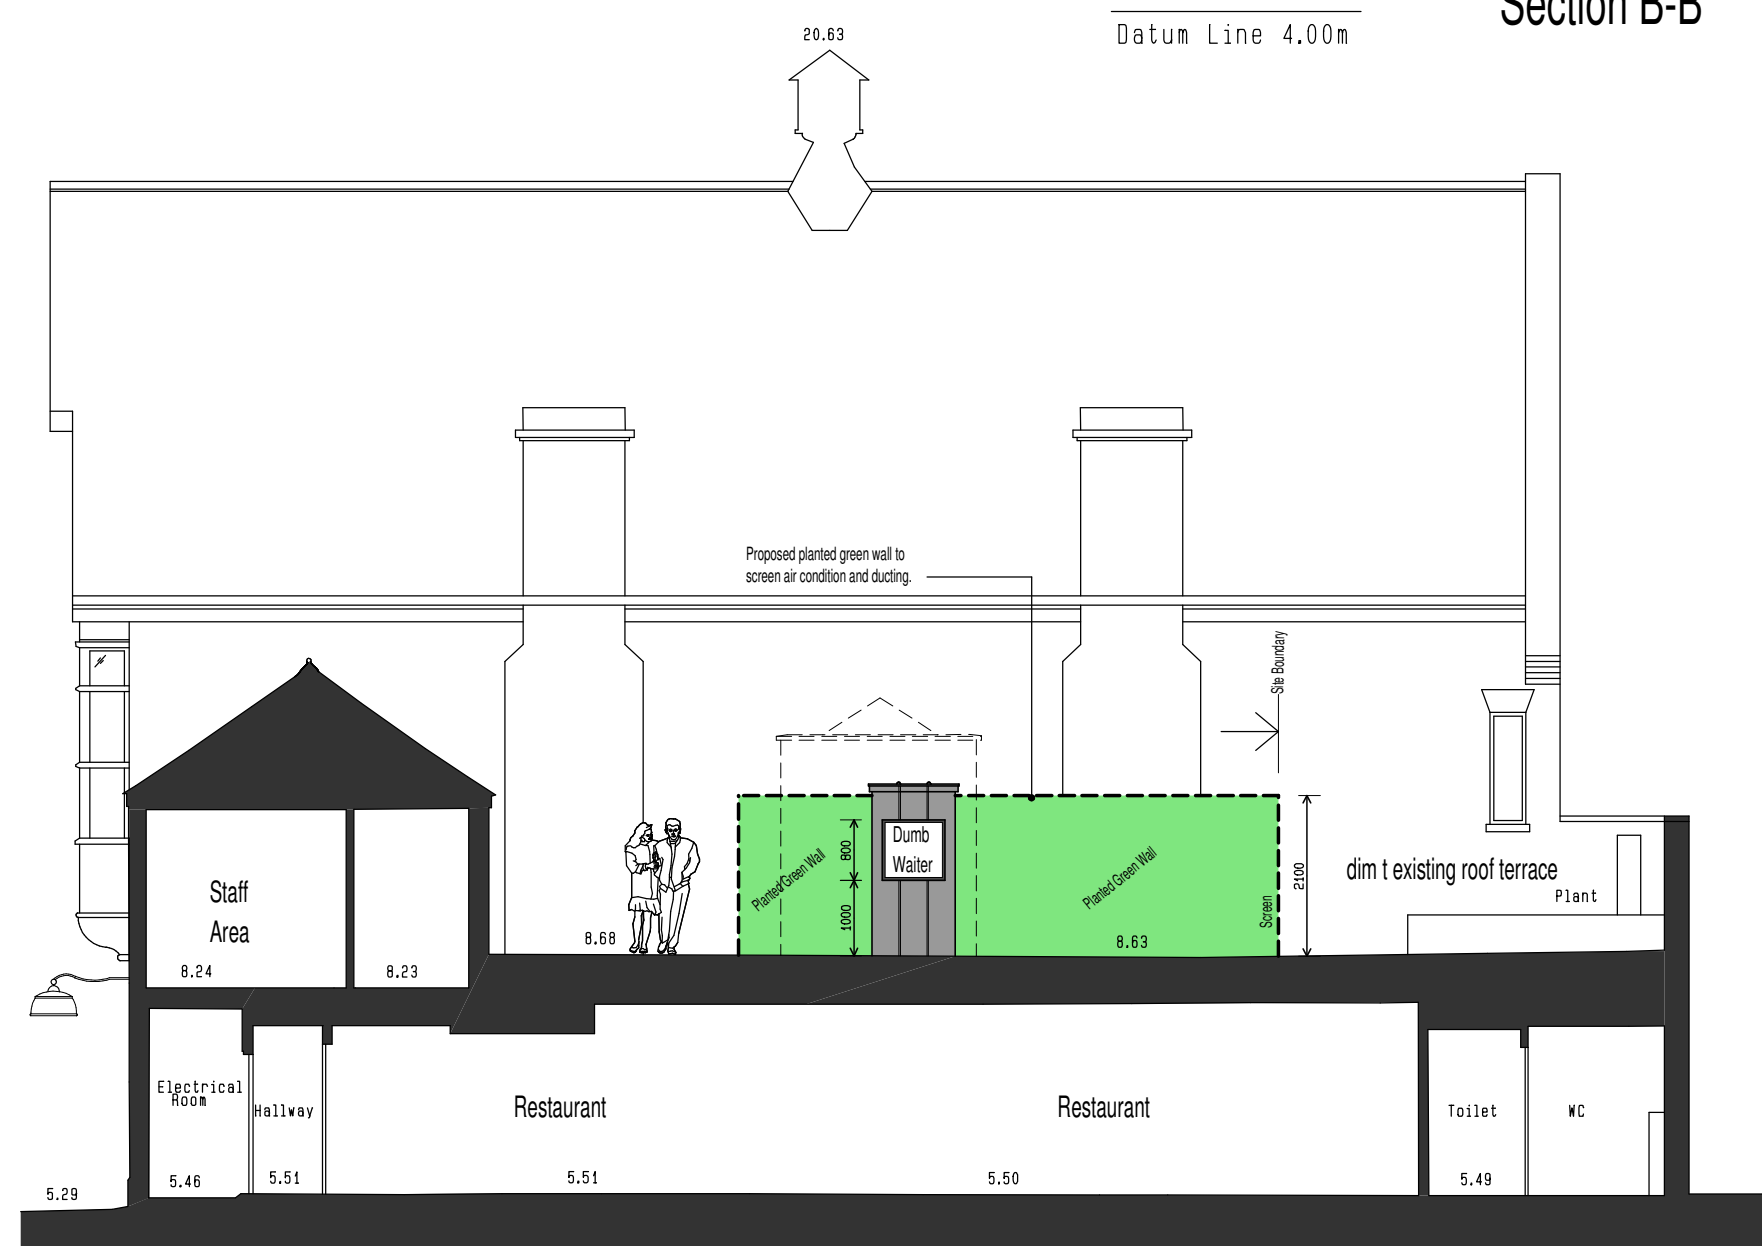


Elevation 2

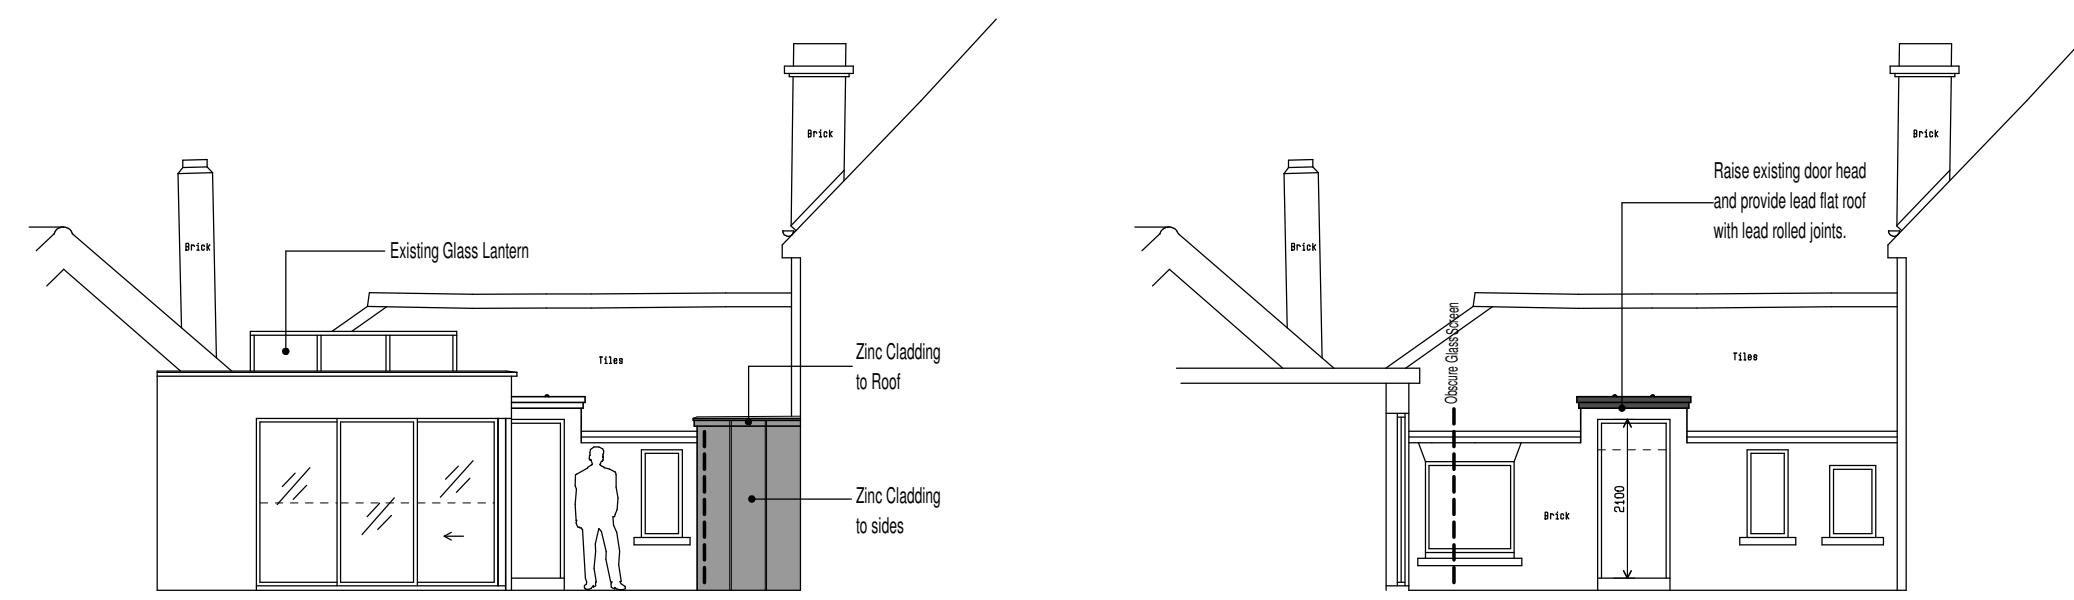

Elevation 3



Elevation 4

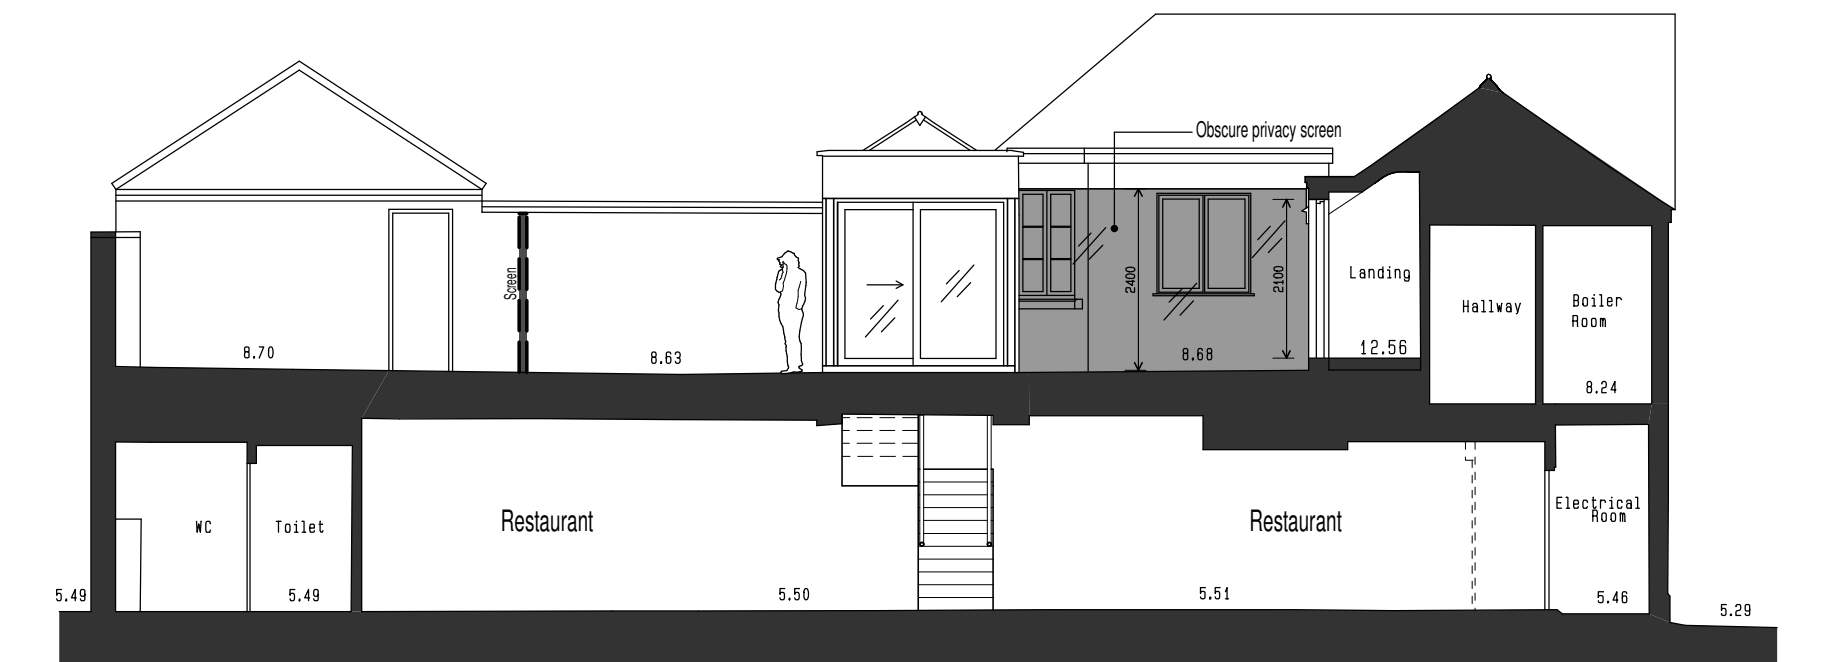

Elevation 5



Elevation 1

PLANNING

DRAWING TO BE READ IN CONJUNCTION WITH STRUCTURAL ENGINEERS DETAILS, DRAWINGS & BUILDING CONTROL APPROVED DRAWINGS

Client
Osturi Restaurante

Project
Refurbishment of existing restaurant and Provision of Roof Terrace at Hamstead Lane, Highgate London, N6 4RS

Drawing title
ELEVATIONS AND SECTIONS

ACA ARCHITECTS
PLANNING - URBAN DESIGN - ARCHITECTURE
Tel: 020 7428 0555 Fax: 020 7485 4005
E-Mail: info@acaarchitects.co.uk Web: www.acaarchitects.co.uk
83 Abchurch Lane, London EC4N 3DF

scale	1:100 @ A1	drawn	SON
date	10.15	checked	AC
project	1-00	sheet	02