


NOTES


NOT FOR CONSTRUCTION

NOTE : THESE DRAWINGS ARE FOR PLANNING PURPOSES ONLY AND SHOULD NOT BE USED FOR DETAILED BUILDING METHODS.

LEGEND

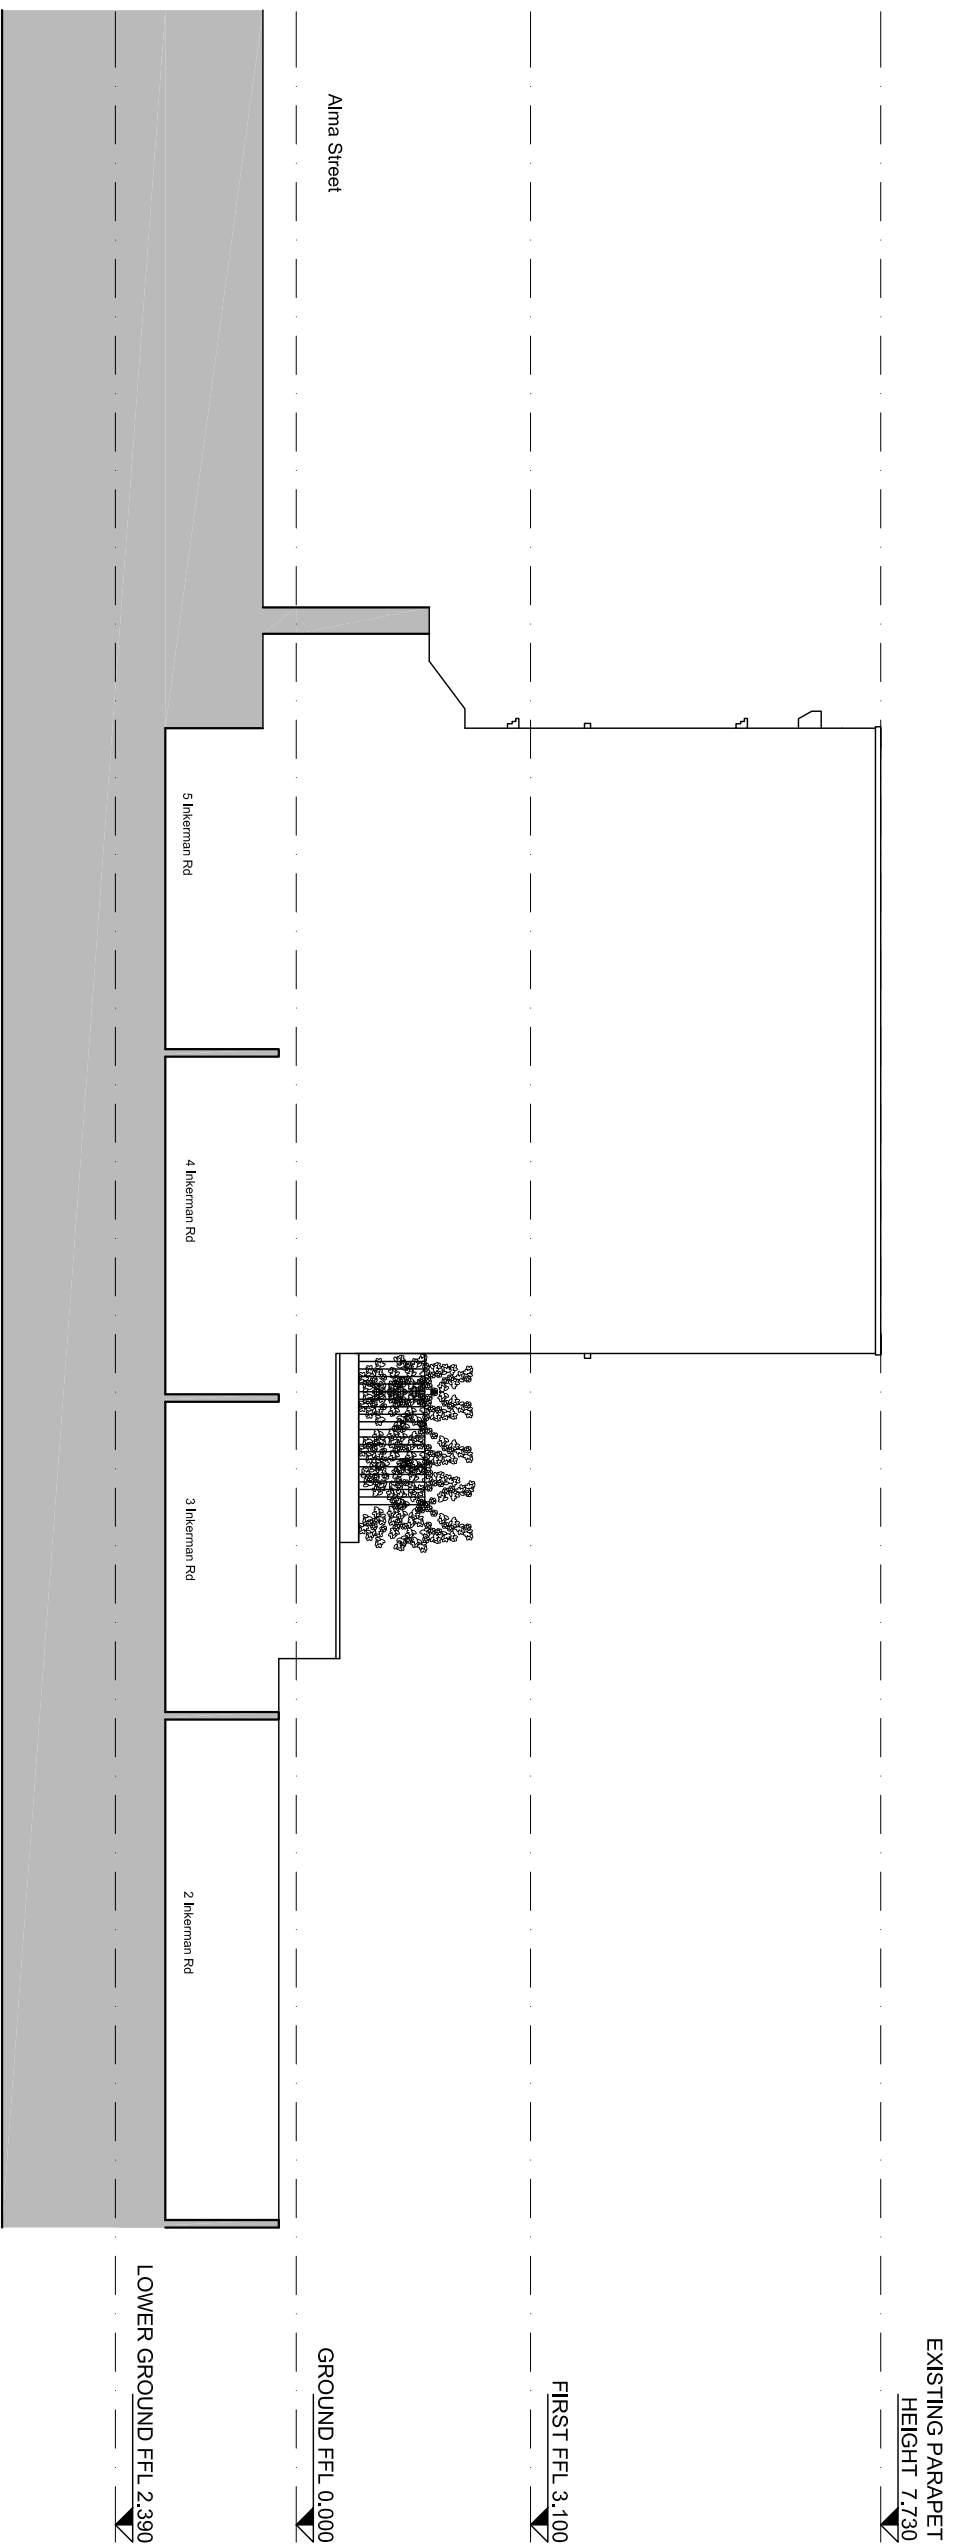

Proposed Side Elevation

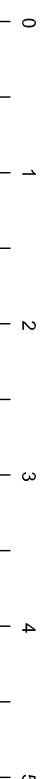

revision:	description:	date:
P-01	Issued for information	06.10.15
P-02	Issued for information	28.10.15

drawing status:	PLANNING

SADAarchitecture

P : Suite 14, Arqan House, 4-6 Spicer St, St Albans, AL3 4PO.
 E : letterbox@sada-architecture.com
 W : www.sada-architecture.com
 T : 01727 869610

project:	15-015	Alma Street	
drawing:	Proposed Side Elevation		
date:	06/10/15	drawn by: RM	check: CC
scale:	1:100 @ A3	drawn no.: 202	rev.: 04.02

© Copyright. This drawing is the property of SADAarchitecture and its reproduction without permission is prohibited.