





EXISTING FRONT ELEVATION

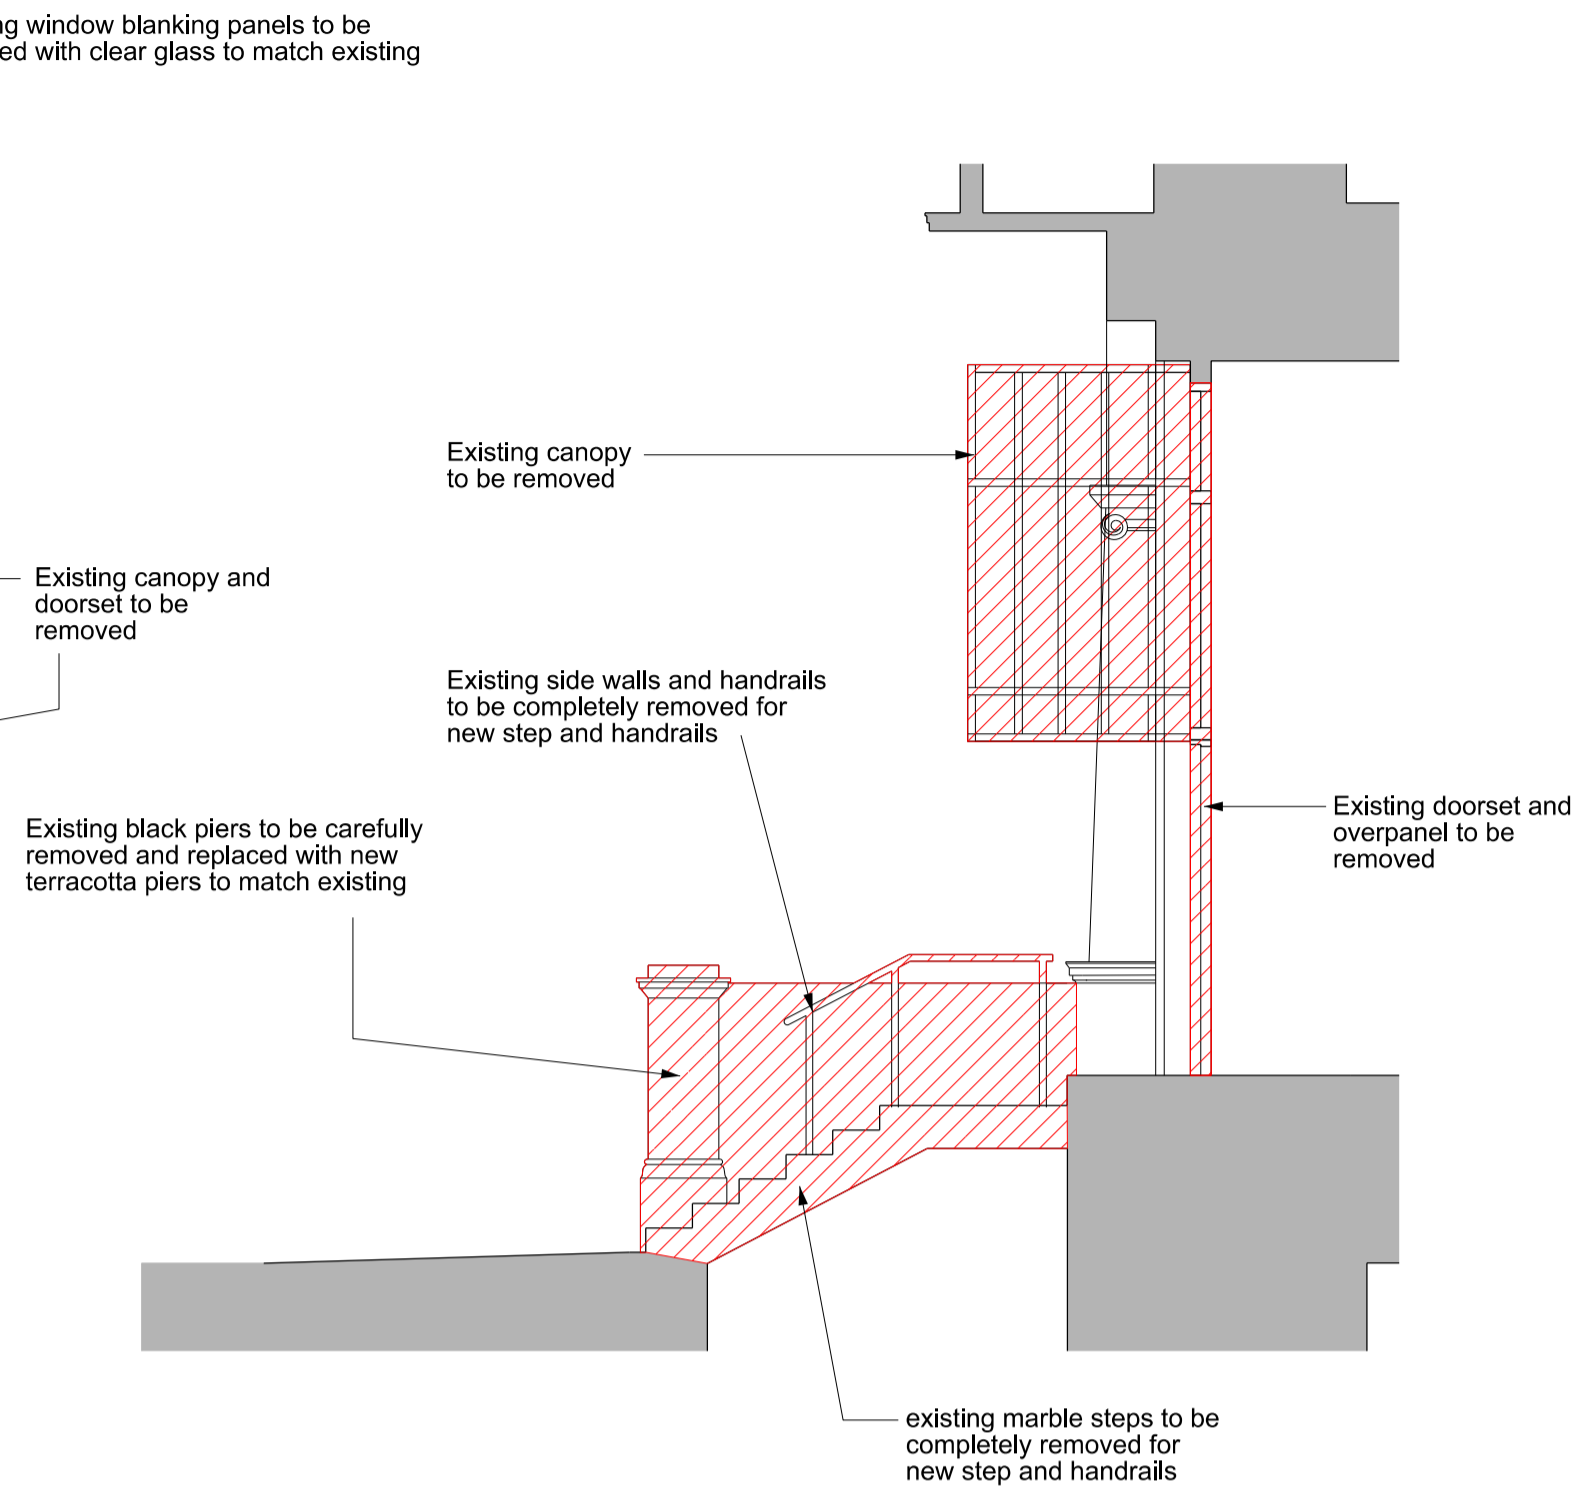


EXISTING SECTION




PROPOSED FRONT ELEVATION

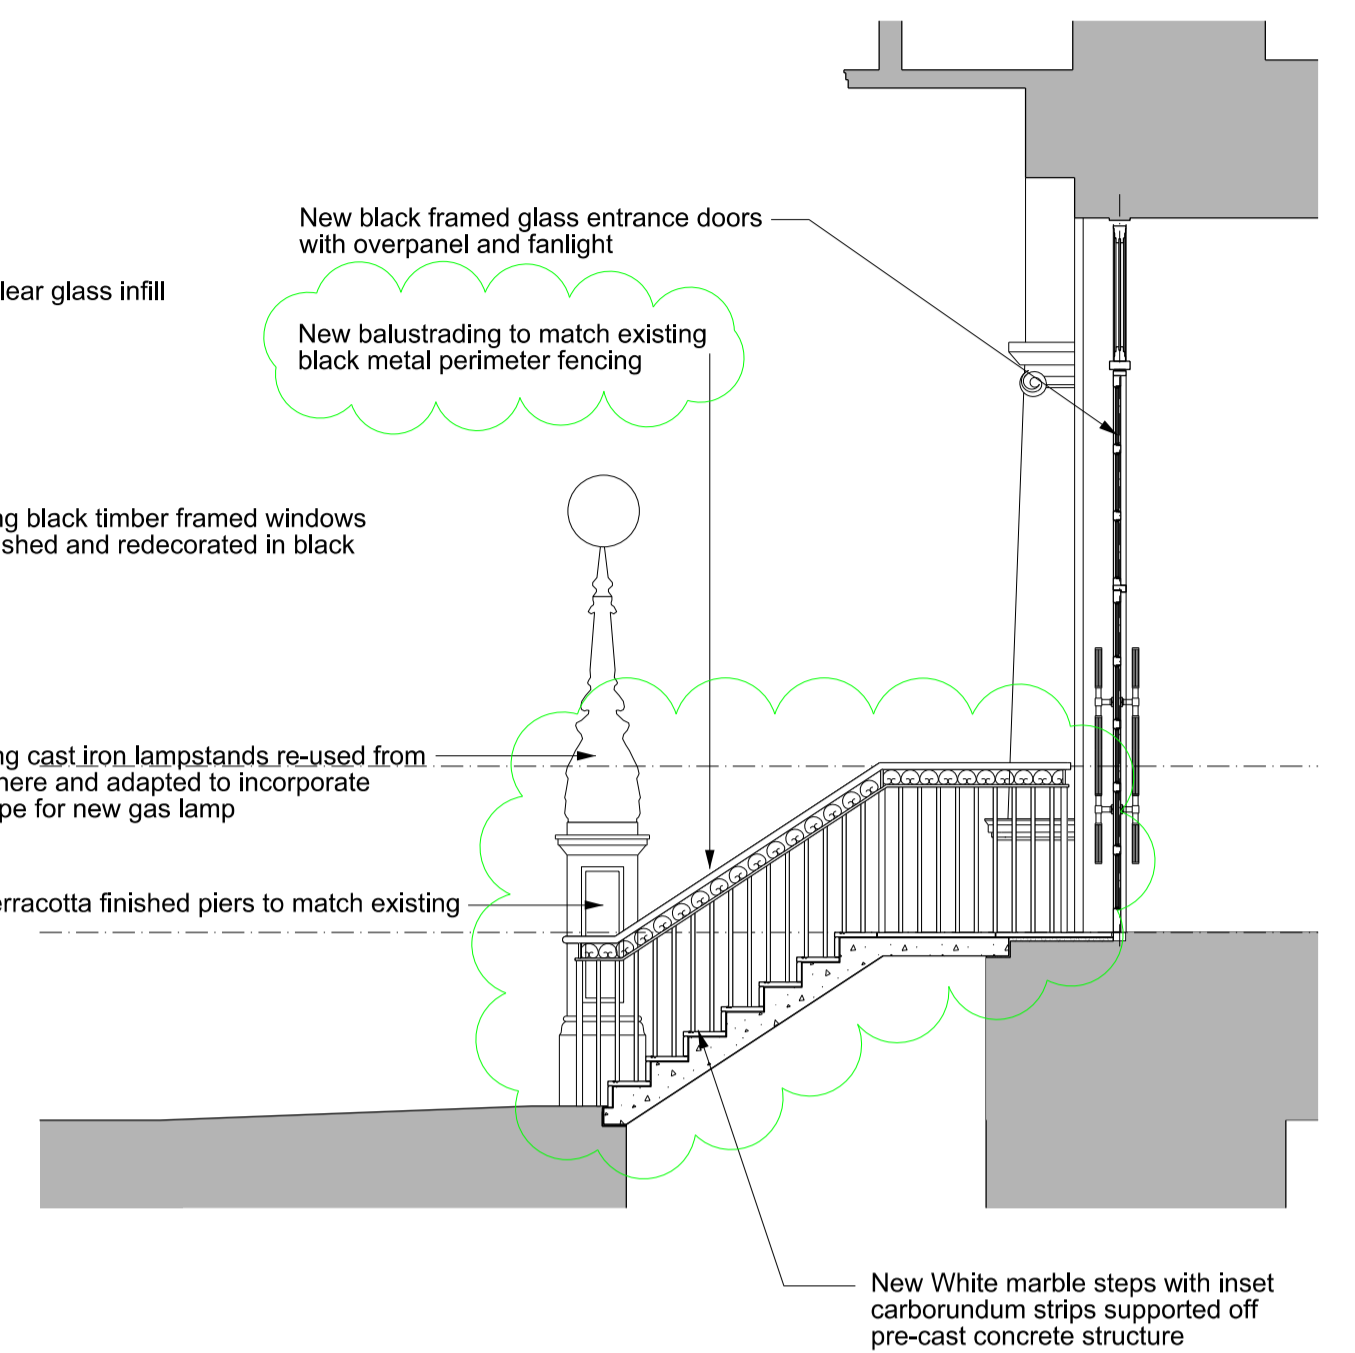

PROPOSED SECTION

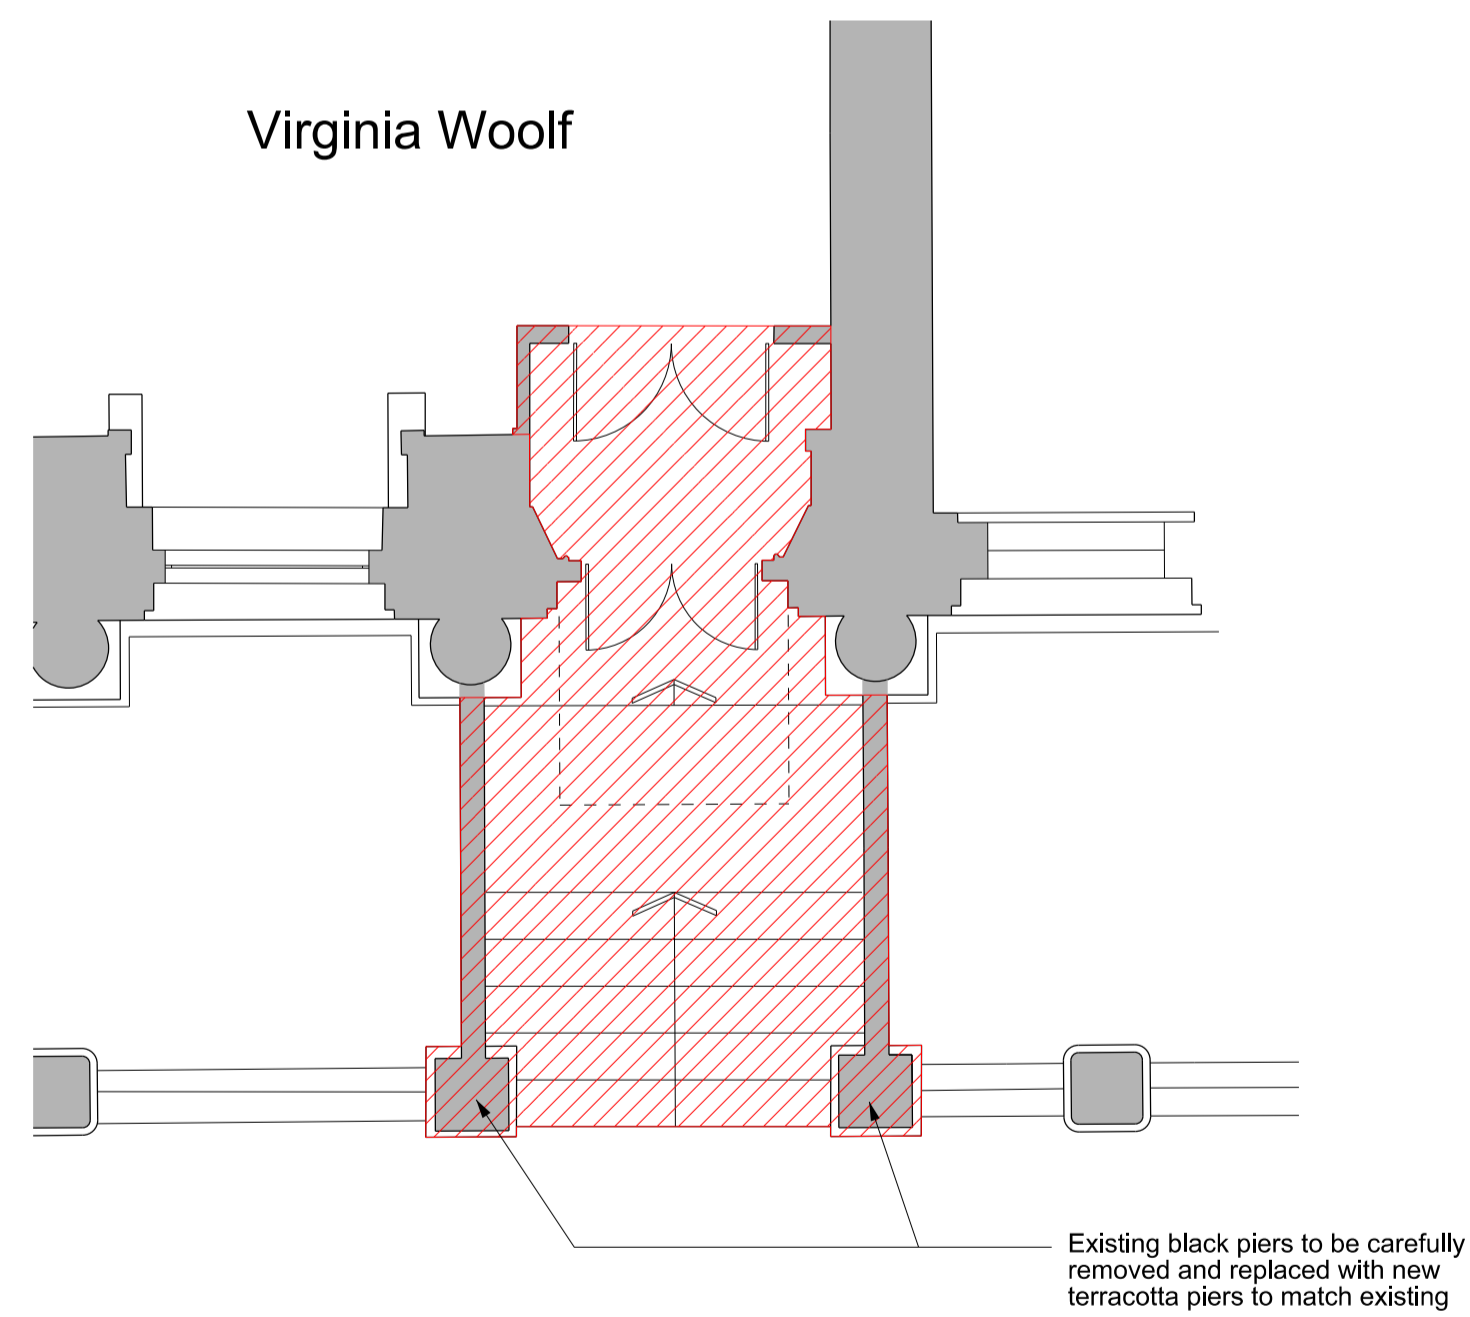

EXISTING PLAN

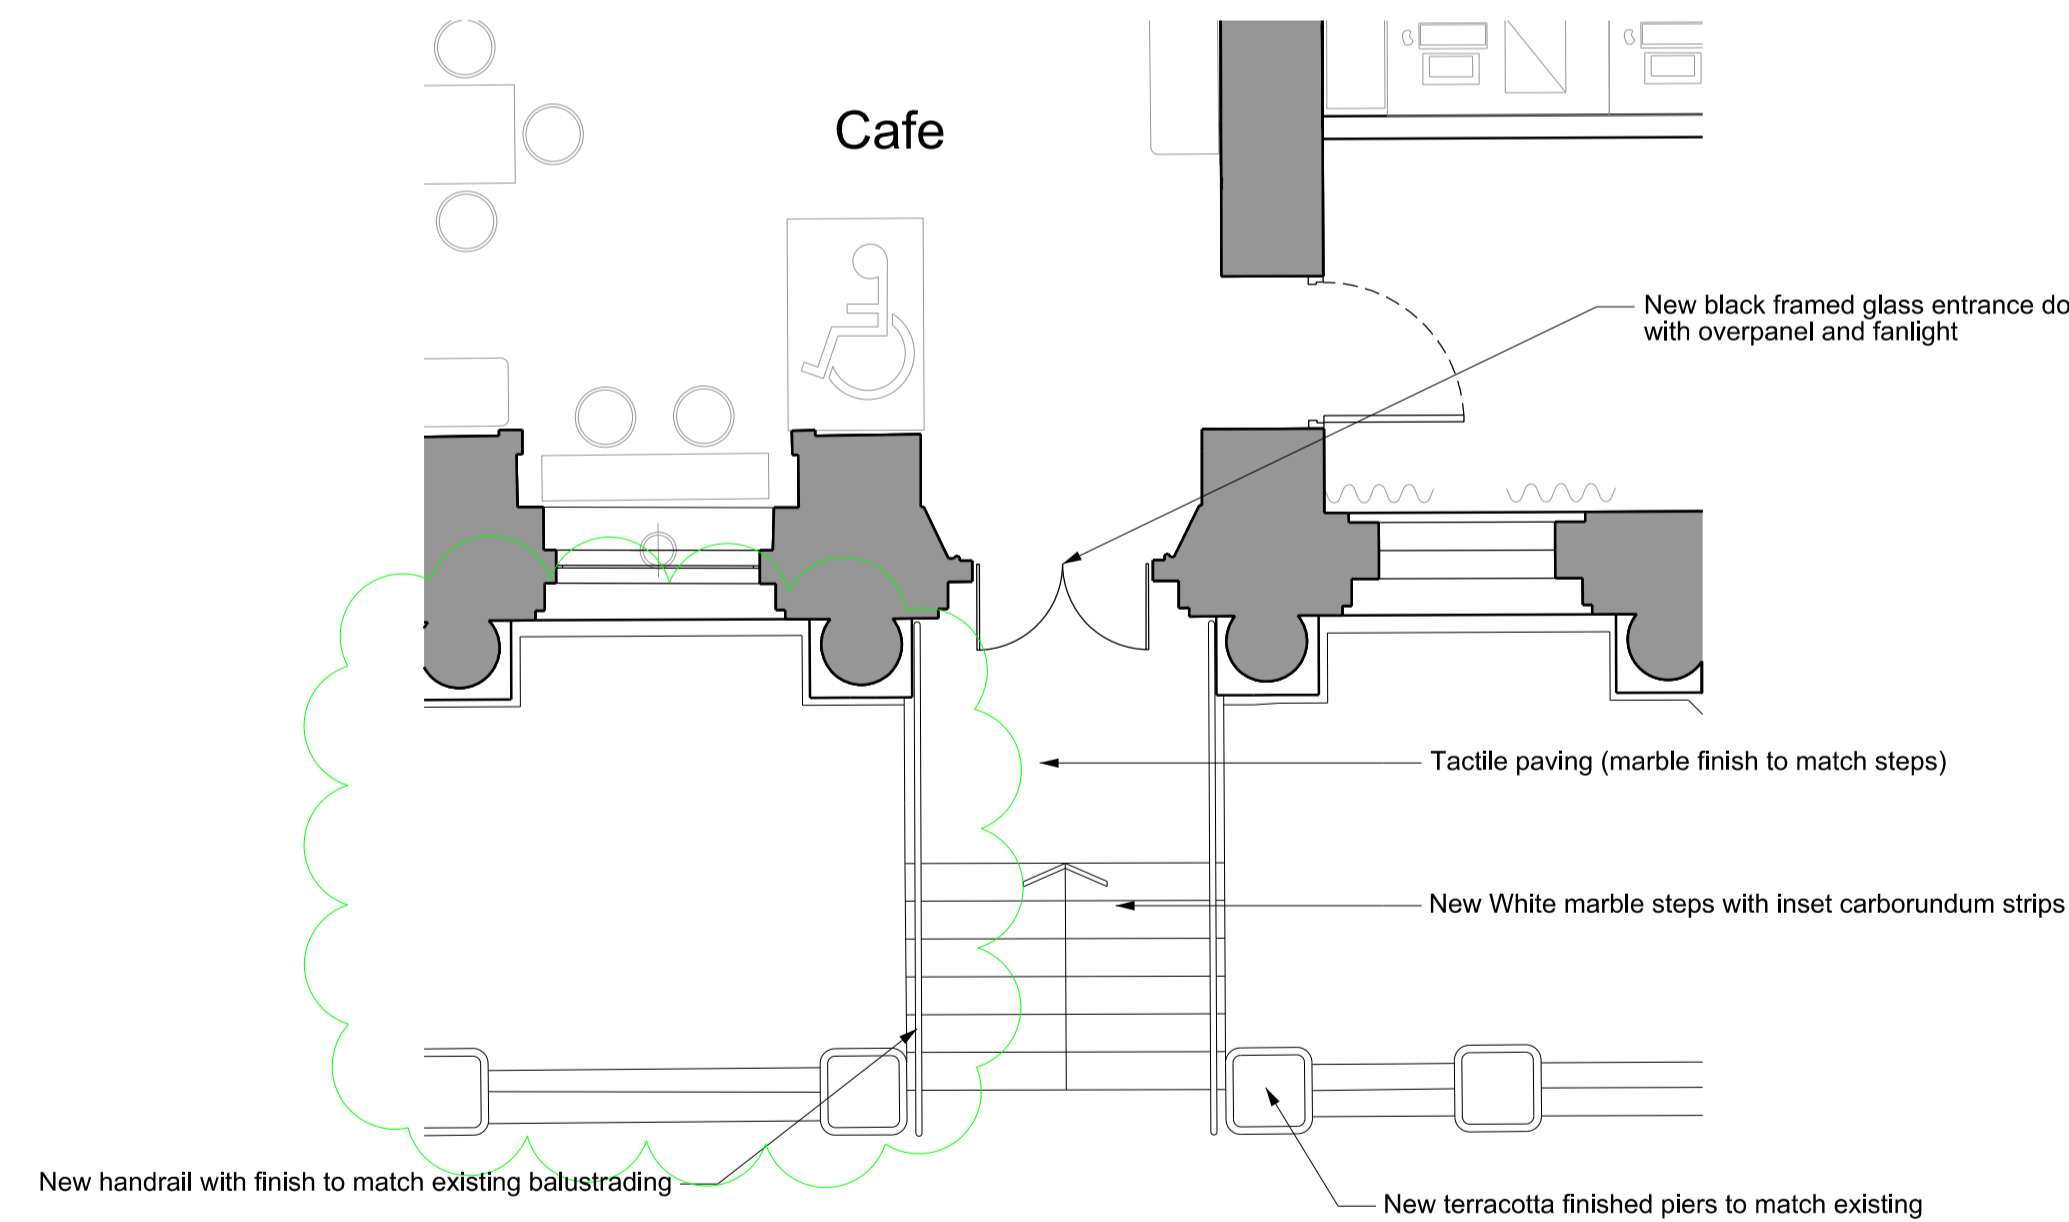

PROPOSED PLAN

Virginia Woolf

Cafe

Keyplan	North																	
Notes: 1. Do not scale 2. Contractor to Check all dimensions and report omissions and errors to the Architect		<table border="1"> <tr> <td>03</td> <td>REVISED &amp; ISSUED FOR PLANNING</td> <td>01.10.15</td> <td>MG</td> </tr> <tr> <td>02</td> <td>REVISED &amp; ISSUED FOR PLANNING</td> <td>09.03.15</td> <td>MG</td> </tr> <tr> <td>01</td> <td>ISSUED FOR PLANNING</td> <td>03.03.15</td> <td>DB</td> </tr> <tr> <td colspan="2">No Revision</td> <td>Date</td> <td>Initial Chkd</td> </tr> </table>	03	REVISED & ISSUED FOR PLANNING	01.10.15	MG	02	REVISED & ISSUED FOR PLANNING	09.03.15	MG	01	ISSUED FOR PLANNING	03.03.15	DB	No Revision		Date	Initial Chkd
03	REVISED & ISSUED FOR PLANNING	01.10.15	MG															
02	REVISED & ISSUED FOR PLANNING	09.03.15	MG															
01	ISSUED FOR PLANNING	03.03.15	DB															
No Revision		Date	Initial Chkd															

Green clouds represent changes since original application in March

 Red hatch denotes area of facade to be adapted

**EPR** architects  
30 Millbank  
London SW1P 4DU  
+44 (0) 20 7932 7600  
www.epr.co.uk

Russell Hotel  
Camden  
Cafe Entrance  
Existing and Proposed Plans, Elevations and Sections  
PLANNING 1: 50 @ A1 25.02.15  
Project No Type Btg Number Zone/Lvl Rev  
**10089 - T - 01 - 9002 - Z00 03**