




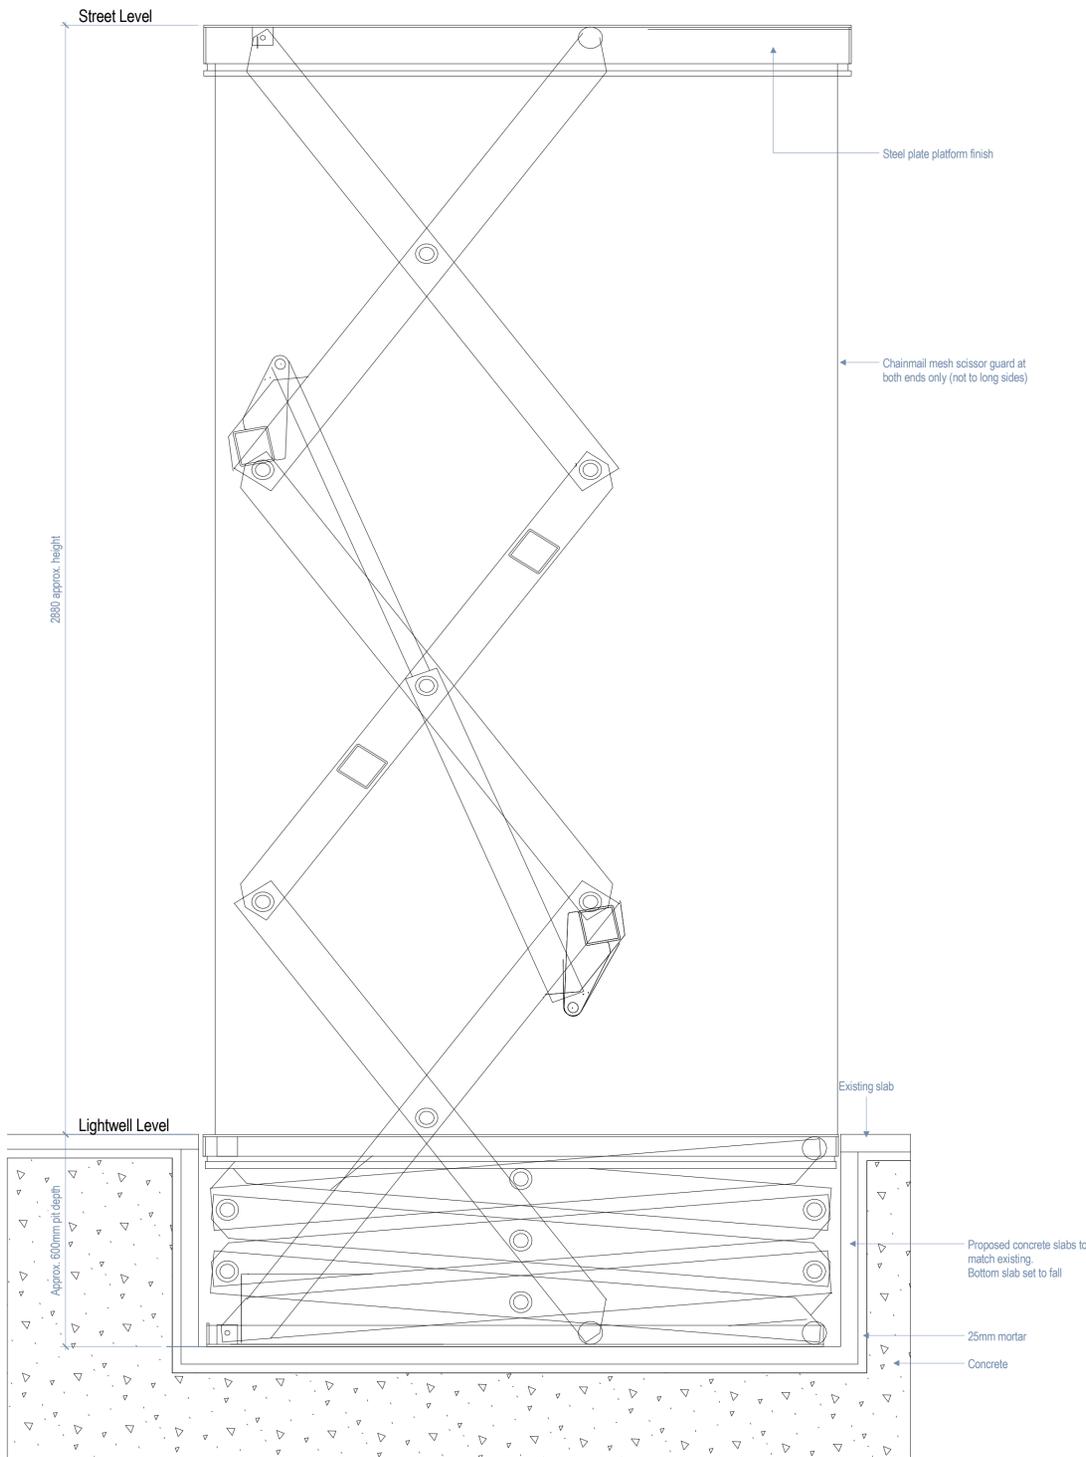


4 Typical example of platform lift  
(51) 001

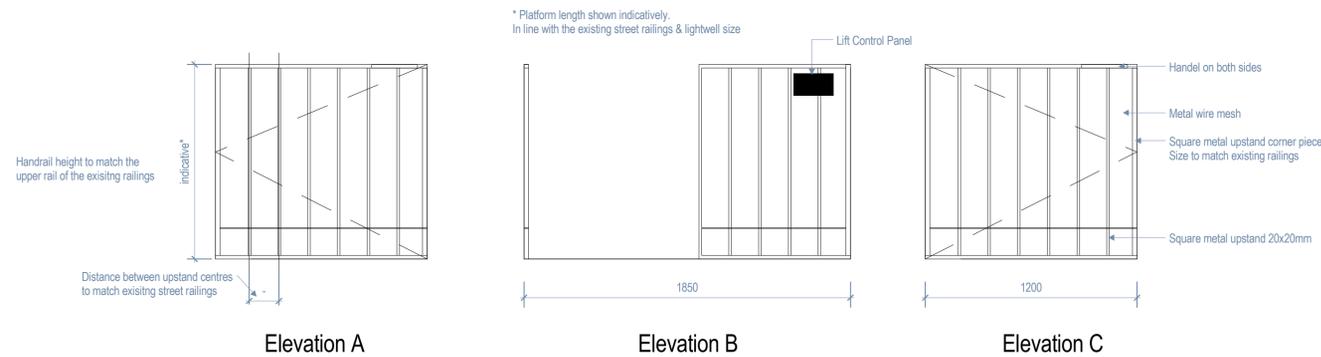

1 Section AA  
(51) 001  
1 : 10

 

3 Platform Lift Elevations  
(51) 001  
1 : 20

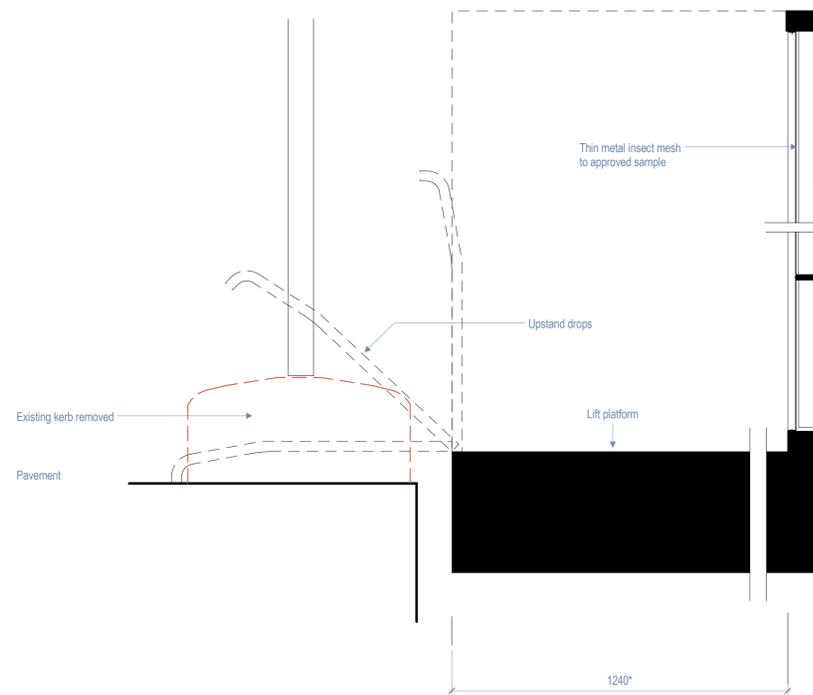

2 Platform Lift Detail - Threshold  
(51) 001  
1 : 5



NB  
Lift platform to be polyester powder coated to a colour similar to existing slab to an approved sample. Railings/handrail to be polyester powder coated to a colour similar to the external wall of the building. Lift to be parked on the LGF level

P1 28.10.15 Planning App. Update to show platform lift / CL AML

Rev	Date	Details/ Amended by	Sign

**sonnemantoon**  
architects

Quality House  
6-9 Quality Court  
Chancery Lane  
London WC2A 1HP  
United Kingdom  
tel: +44 (0)20 7580 8881  
email: info@st-arch.co.uk  
web: www.st-arch.co.uk  
© This drawing is copyright

Do not scale this drawing. Architect to be informed of all discrepancies in dimensions. Contractor to check all dimensions on site.

Drawn	Status	Scale
CL	PLANNING	1:50 @A1 1:100 @A3

Project title  
**ENDSLEIGH GARDENS**  
Drawing title

**DETAILS: EXTERNAL ENVELOPE**  
Platform Lift

Drawing number	Revision
1377 (51) 001	P1

