

This scheme is subject to Planning and Building Control Consent and all other necessary permissions.

Dimensions, areas and levels where given are to be checked on site by the user.  
Figured dimensions only are to be taken from this drawing. Any discrepancies are to be reported to the architect before work commences.

This drawing is to be read in conjunction with other relevant drawings and documents.

Notes

Revisions

- Rev.A - 29/10/2015
- Rev.B - 03/11/2015
- Balconies and Balustrades set back from Sides to minimise potential Overlooking


**blueprint architects limited**

47 hanover road, london, n15 4dl  
oliver@blueprintarchitects.com  
078 1017 1216

Planning Application  
ROOF EXTENSION  
AT  
59-60 BELSIZE PARK  
LONDON, NW3 4EJ

LOFT PLAN OVERVIEW

drawing no: BSP 04.01-Rev.B  
scale @A3: 1:100  
project no: 1508 date: 20/07/2015  
drawn by / checked by: OG / OG

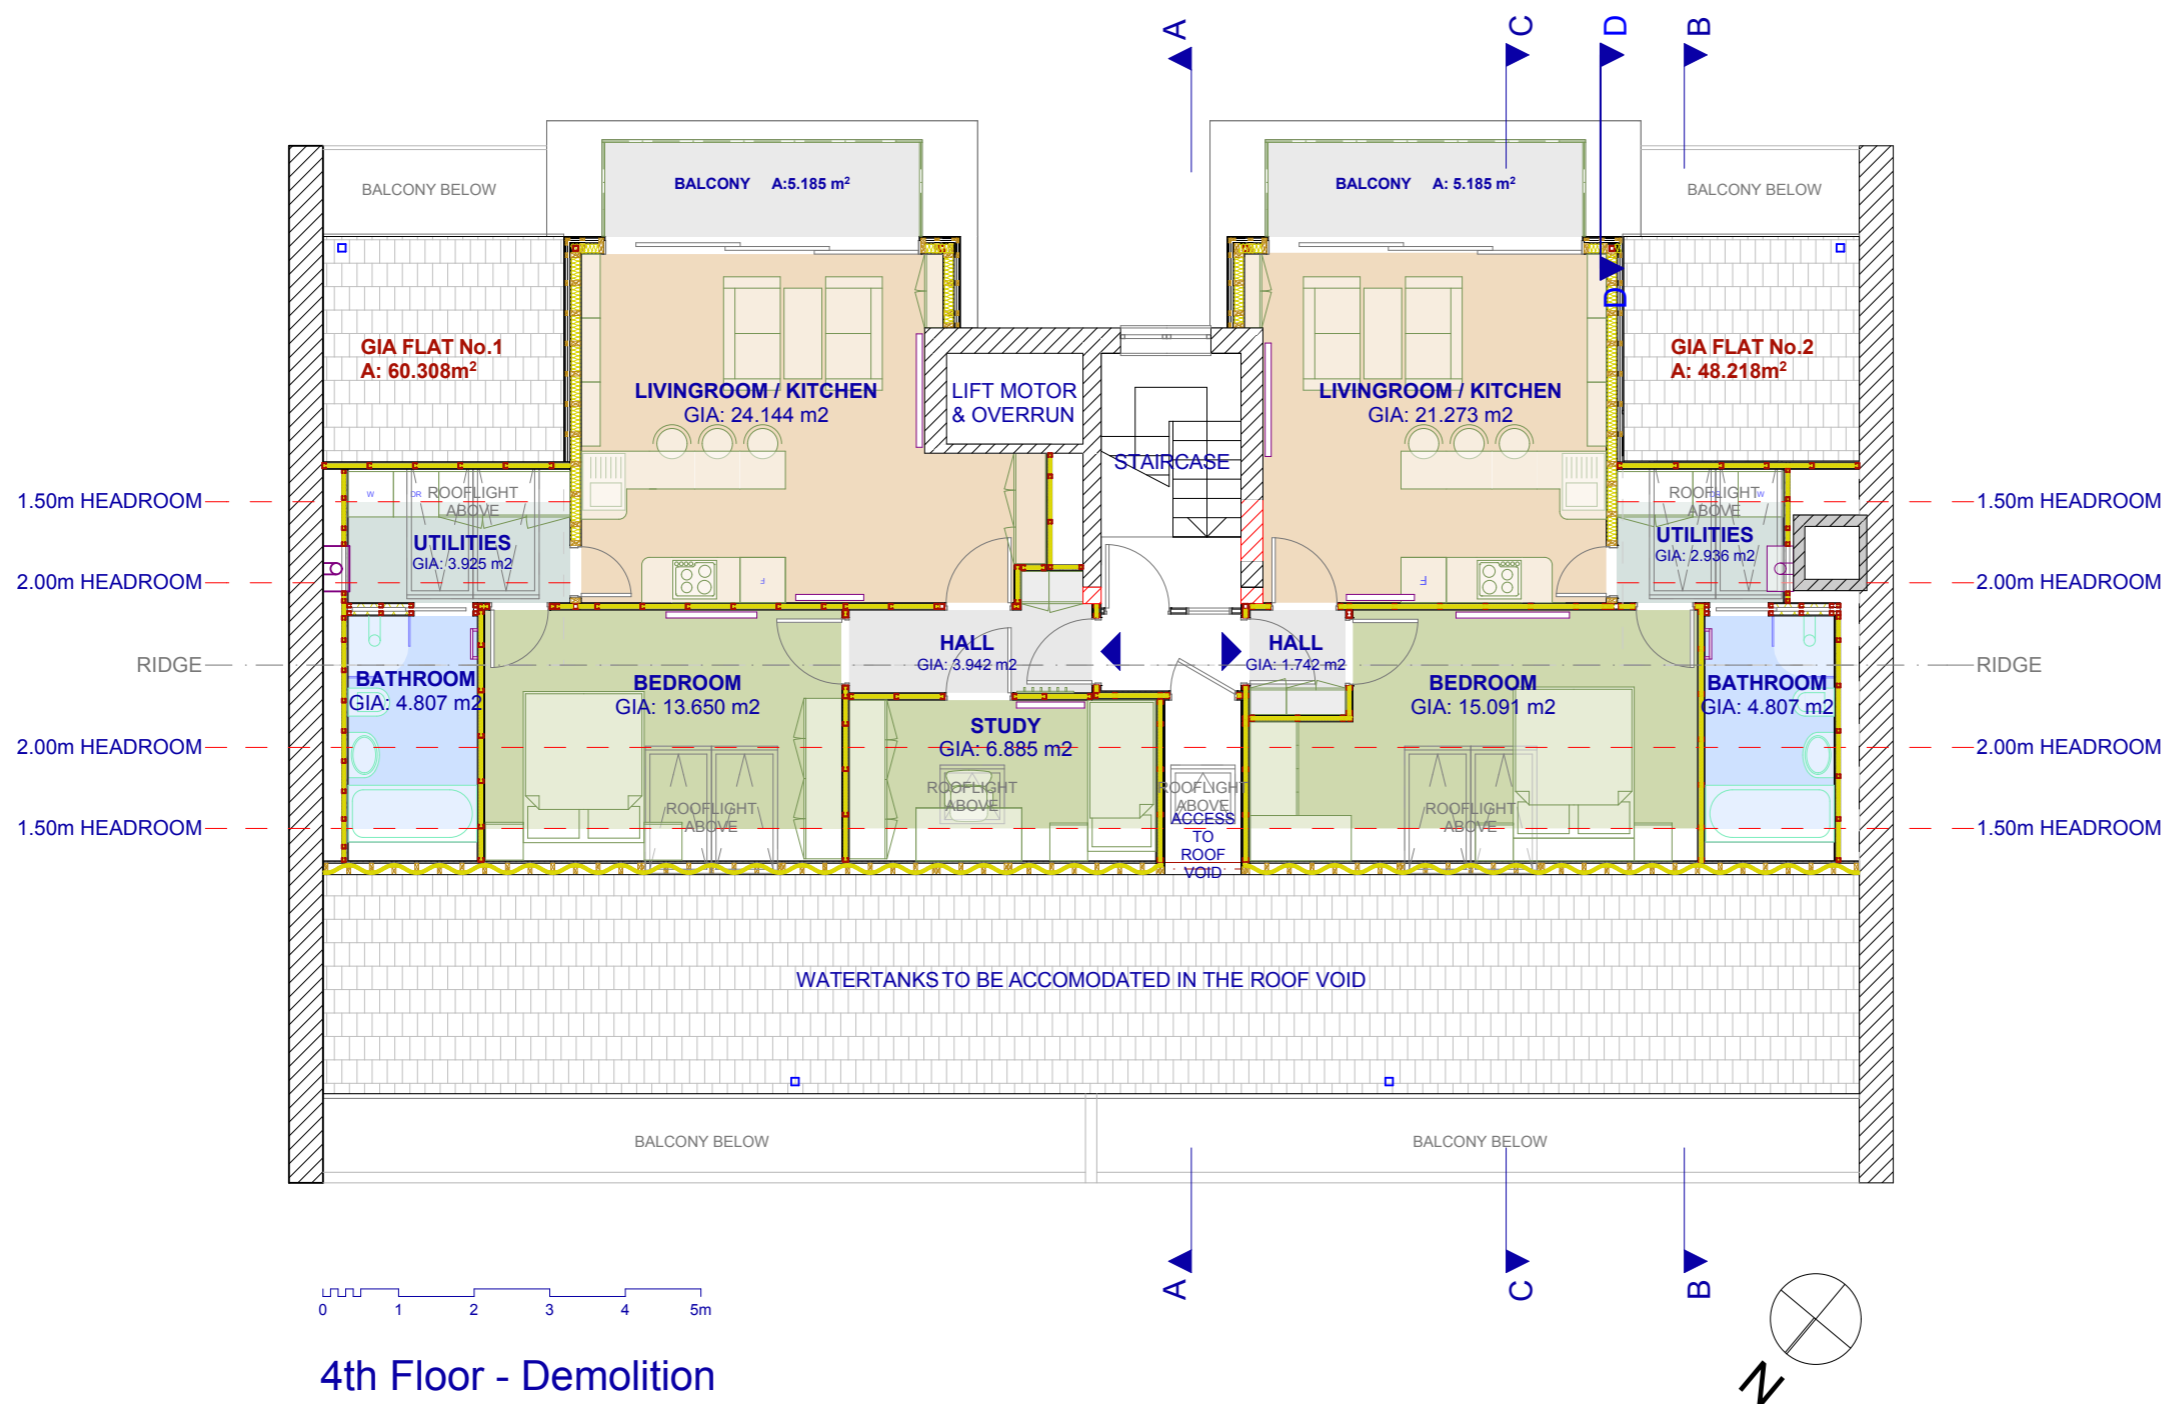

4th Floor - Demolition