



# 11 POND STREET NW3 - AS FOUND AUG 2015

1:50 @ A2

THIS DRAWING IS TO BE READ IN CONJUNCTION WITH ALL OTHER PLANNING & LISTED BUILDING APPLICATION DRAWINGS & DOCUMENTATION, AND IS TO BE USED FOR PLANNING & LISTED BUILDING APPLICATION PURPOSES ONLY

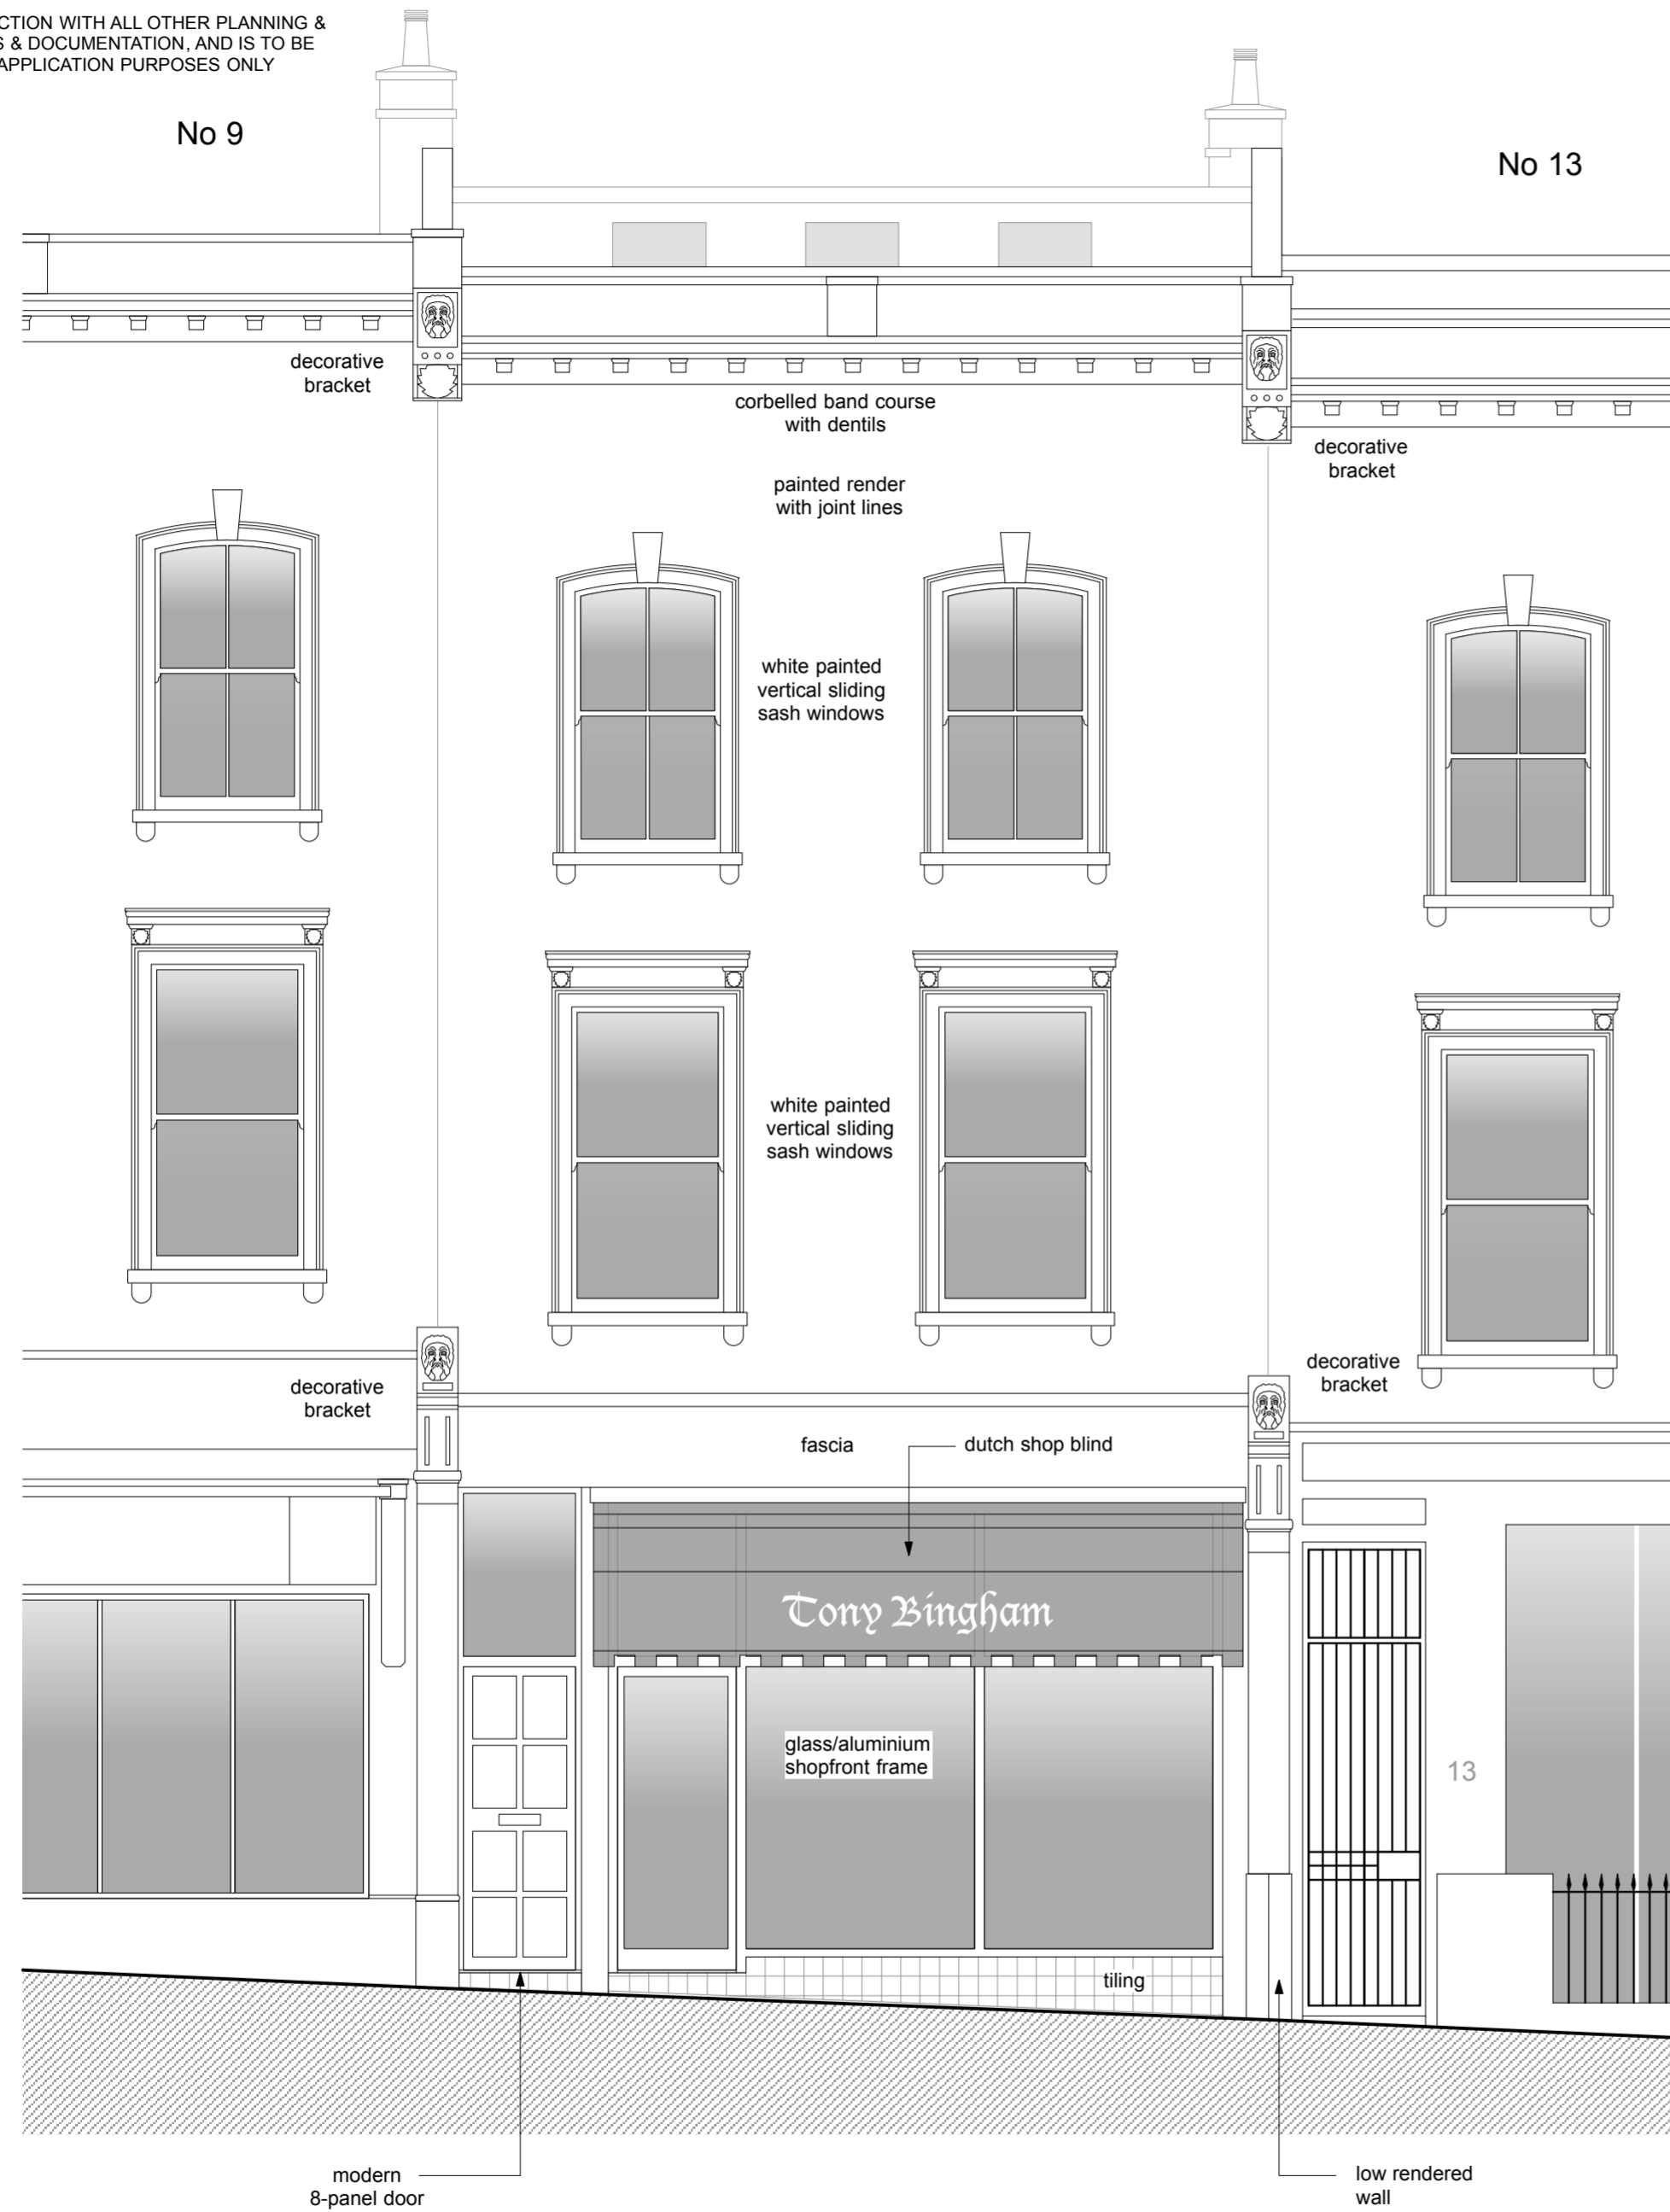

	Items of previously existing fabric that have been removed/demolished.
	Walls where the previously existing plaster has been removed
	Studwork walls which have been retained but lath and plaster has been removed (stud positions shown diagrammatically only)

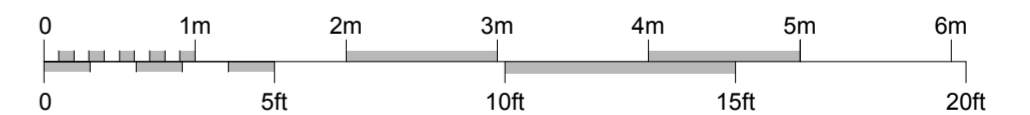

**Architects**  
BROD WIGHT

81 Haverstock Hill London NW3 4SL --- 020 7722 0810 --- office@brodwight.co.uk --- www.brodwight.co.uk

11 POND STREET - LONDON NW3

ELEVATION TO POND STREET - AS FOUND

**1039-AP404**

Date August 2015

This drawing is copyright

1:50@A2 Scale

FRONT ELEVATION - AS FOUND AUG 2015