




11 POND STREET NW3 - AS FOUND AUG 2015

1:50 @ A2

THIS DRAWING IS TO BE READ IN CONJUNCTION WITH ALL OTHER PLANNING & BUILDING APPLICATIONS AND IS TO BE USED FOR BUILDING APPLICATION PURPOSES ONLY

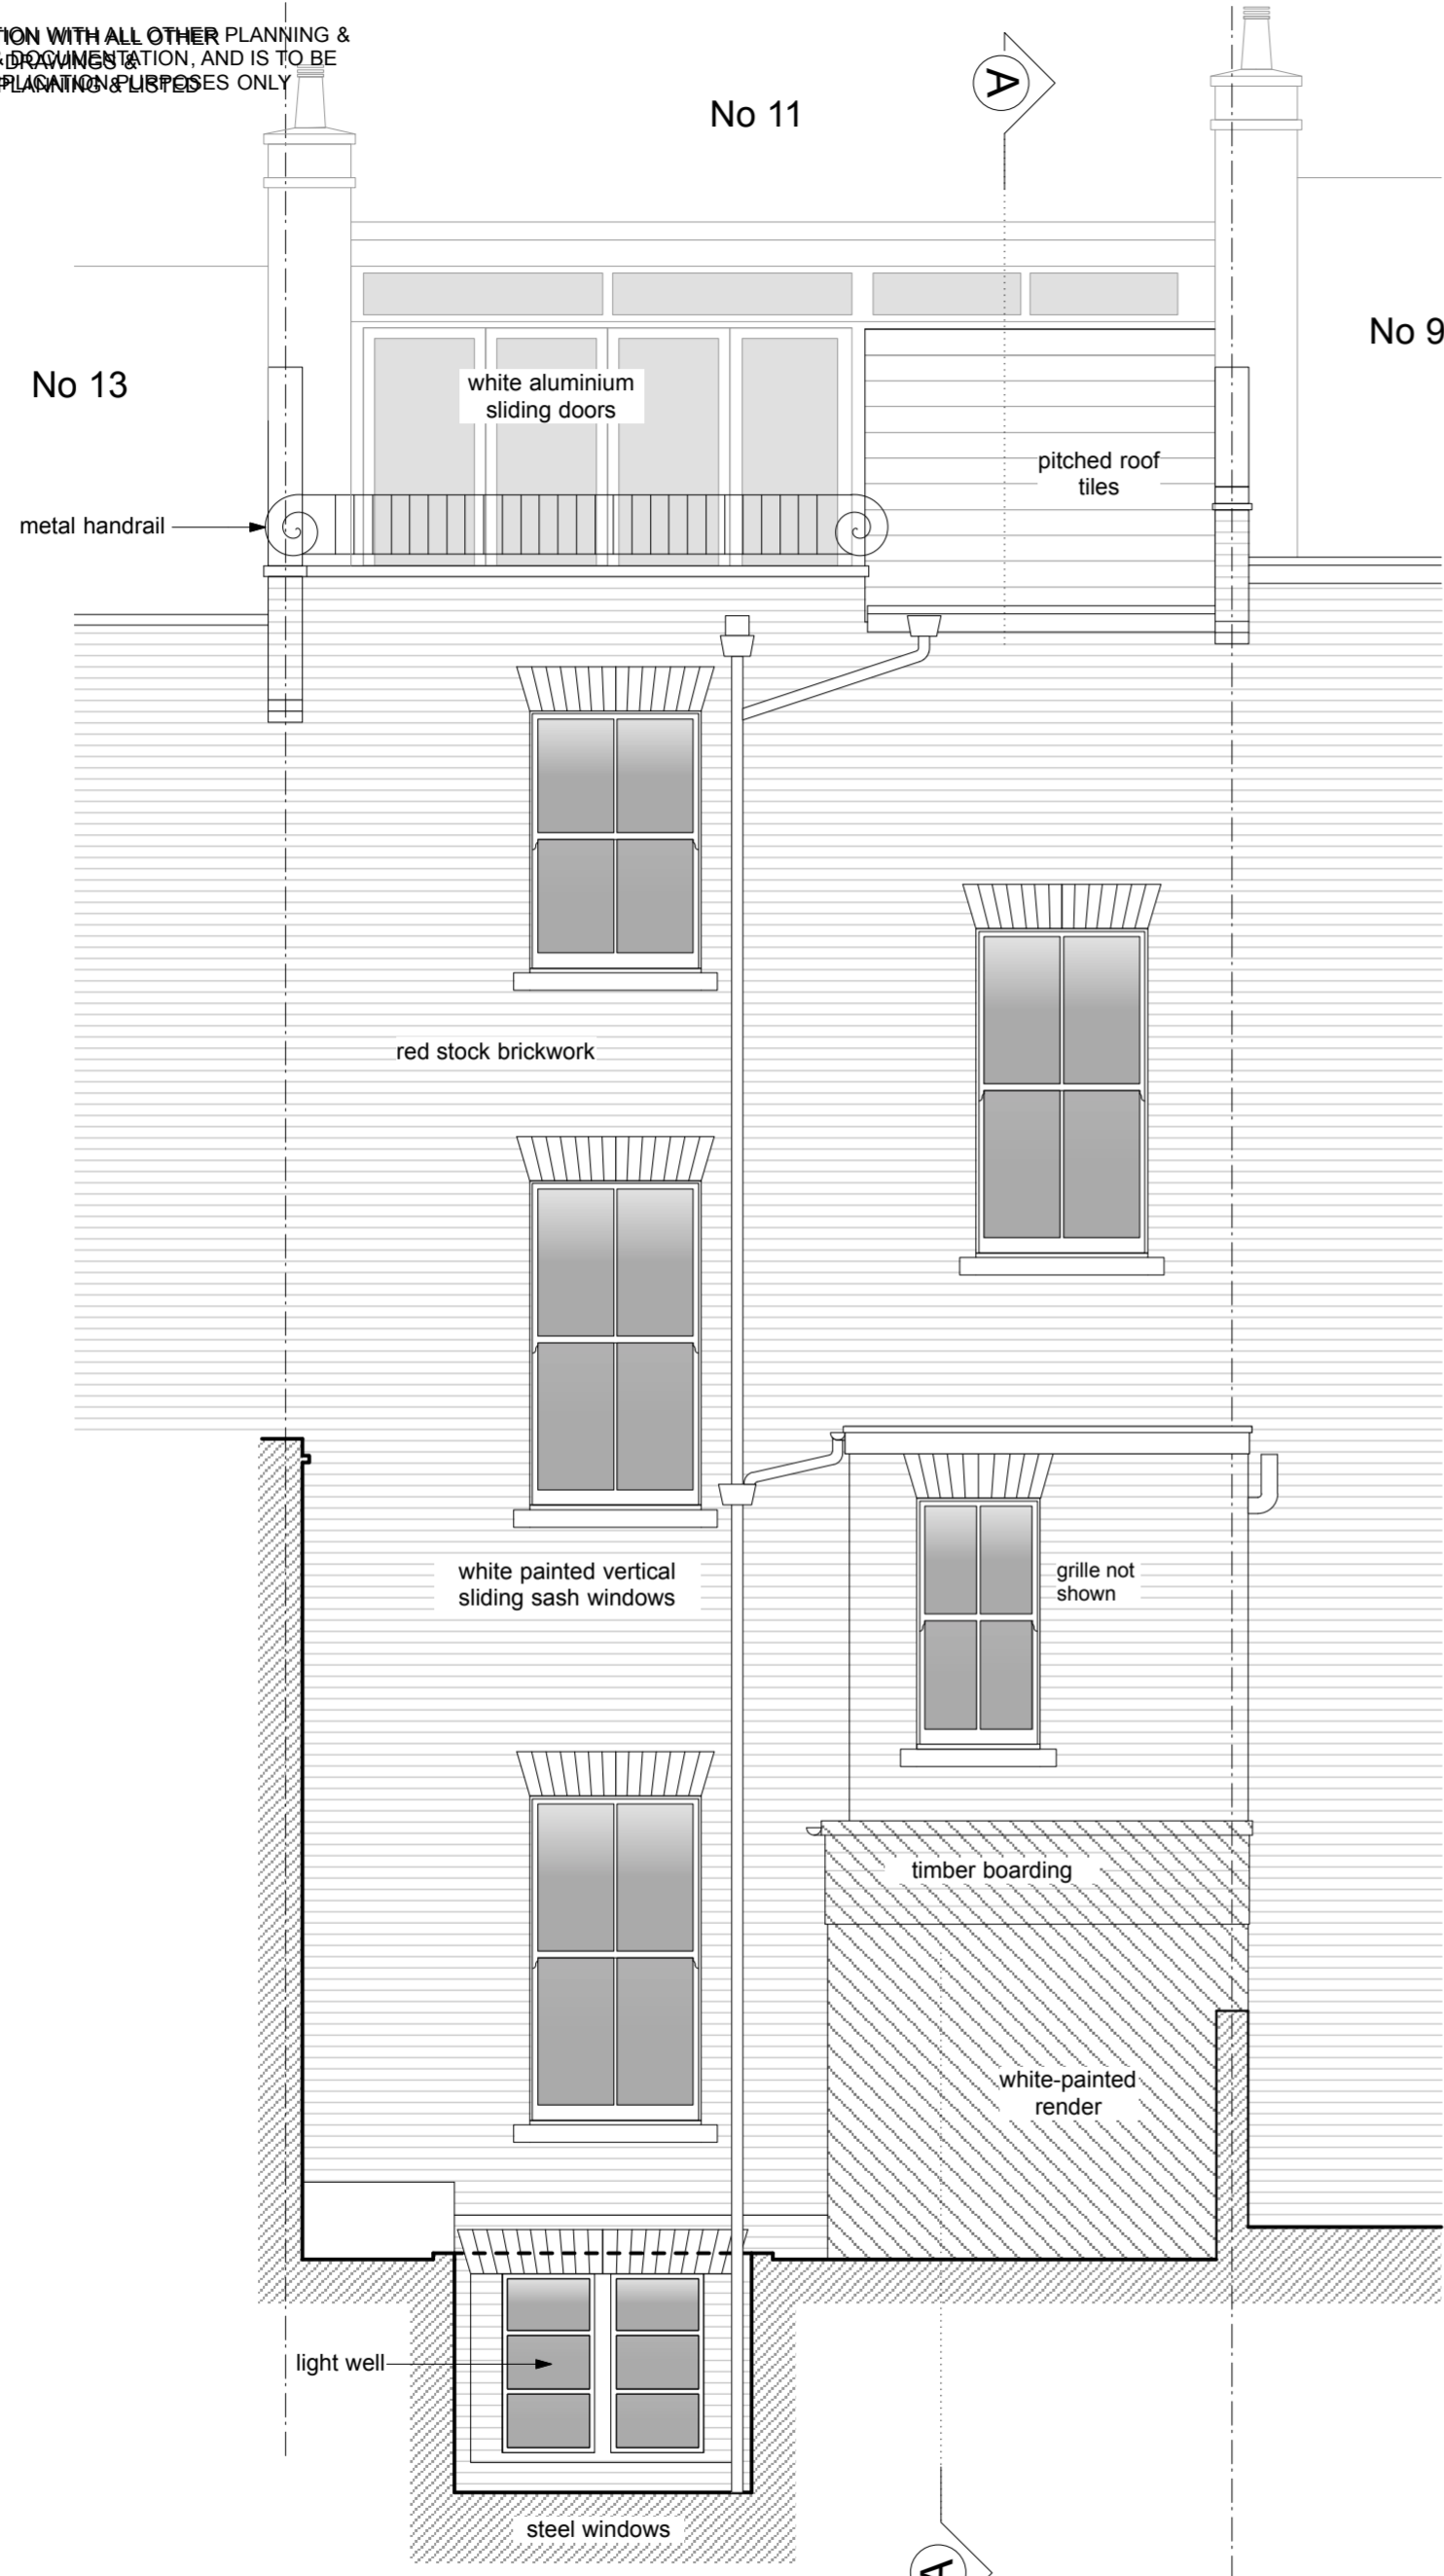

REAR ELEVATION - AS FOUND AUG 2015

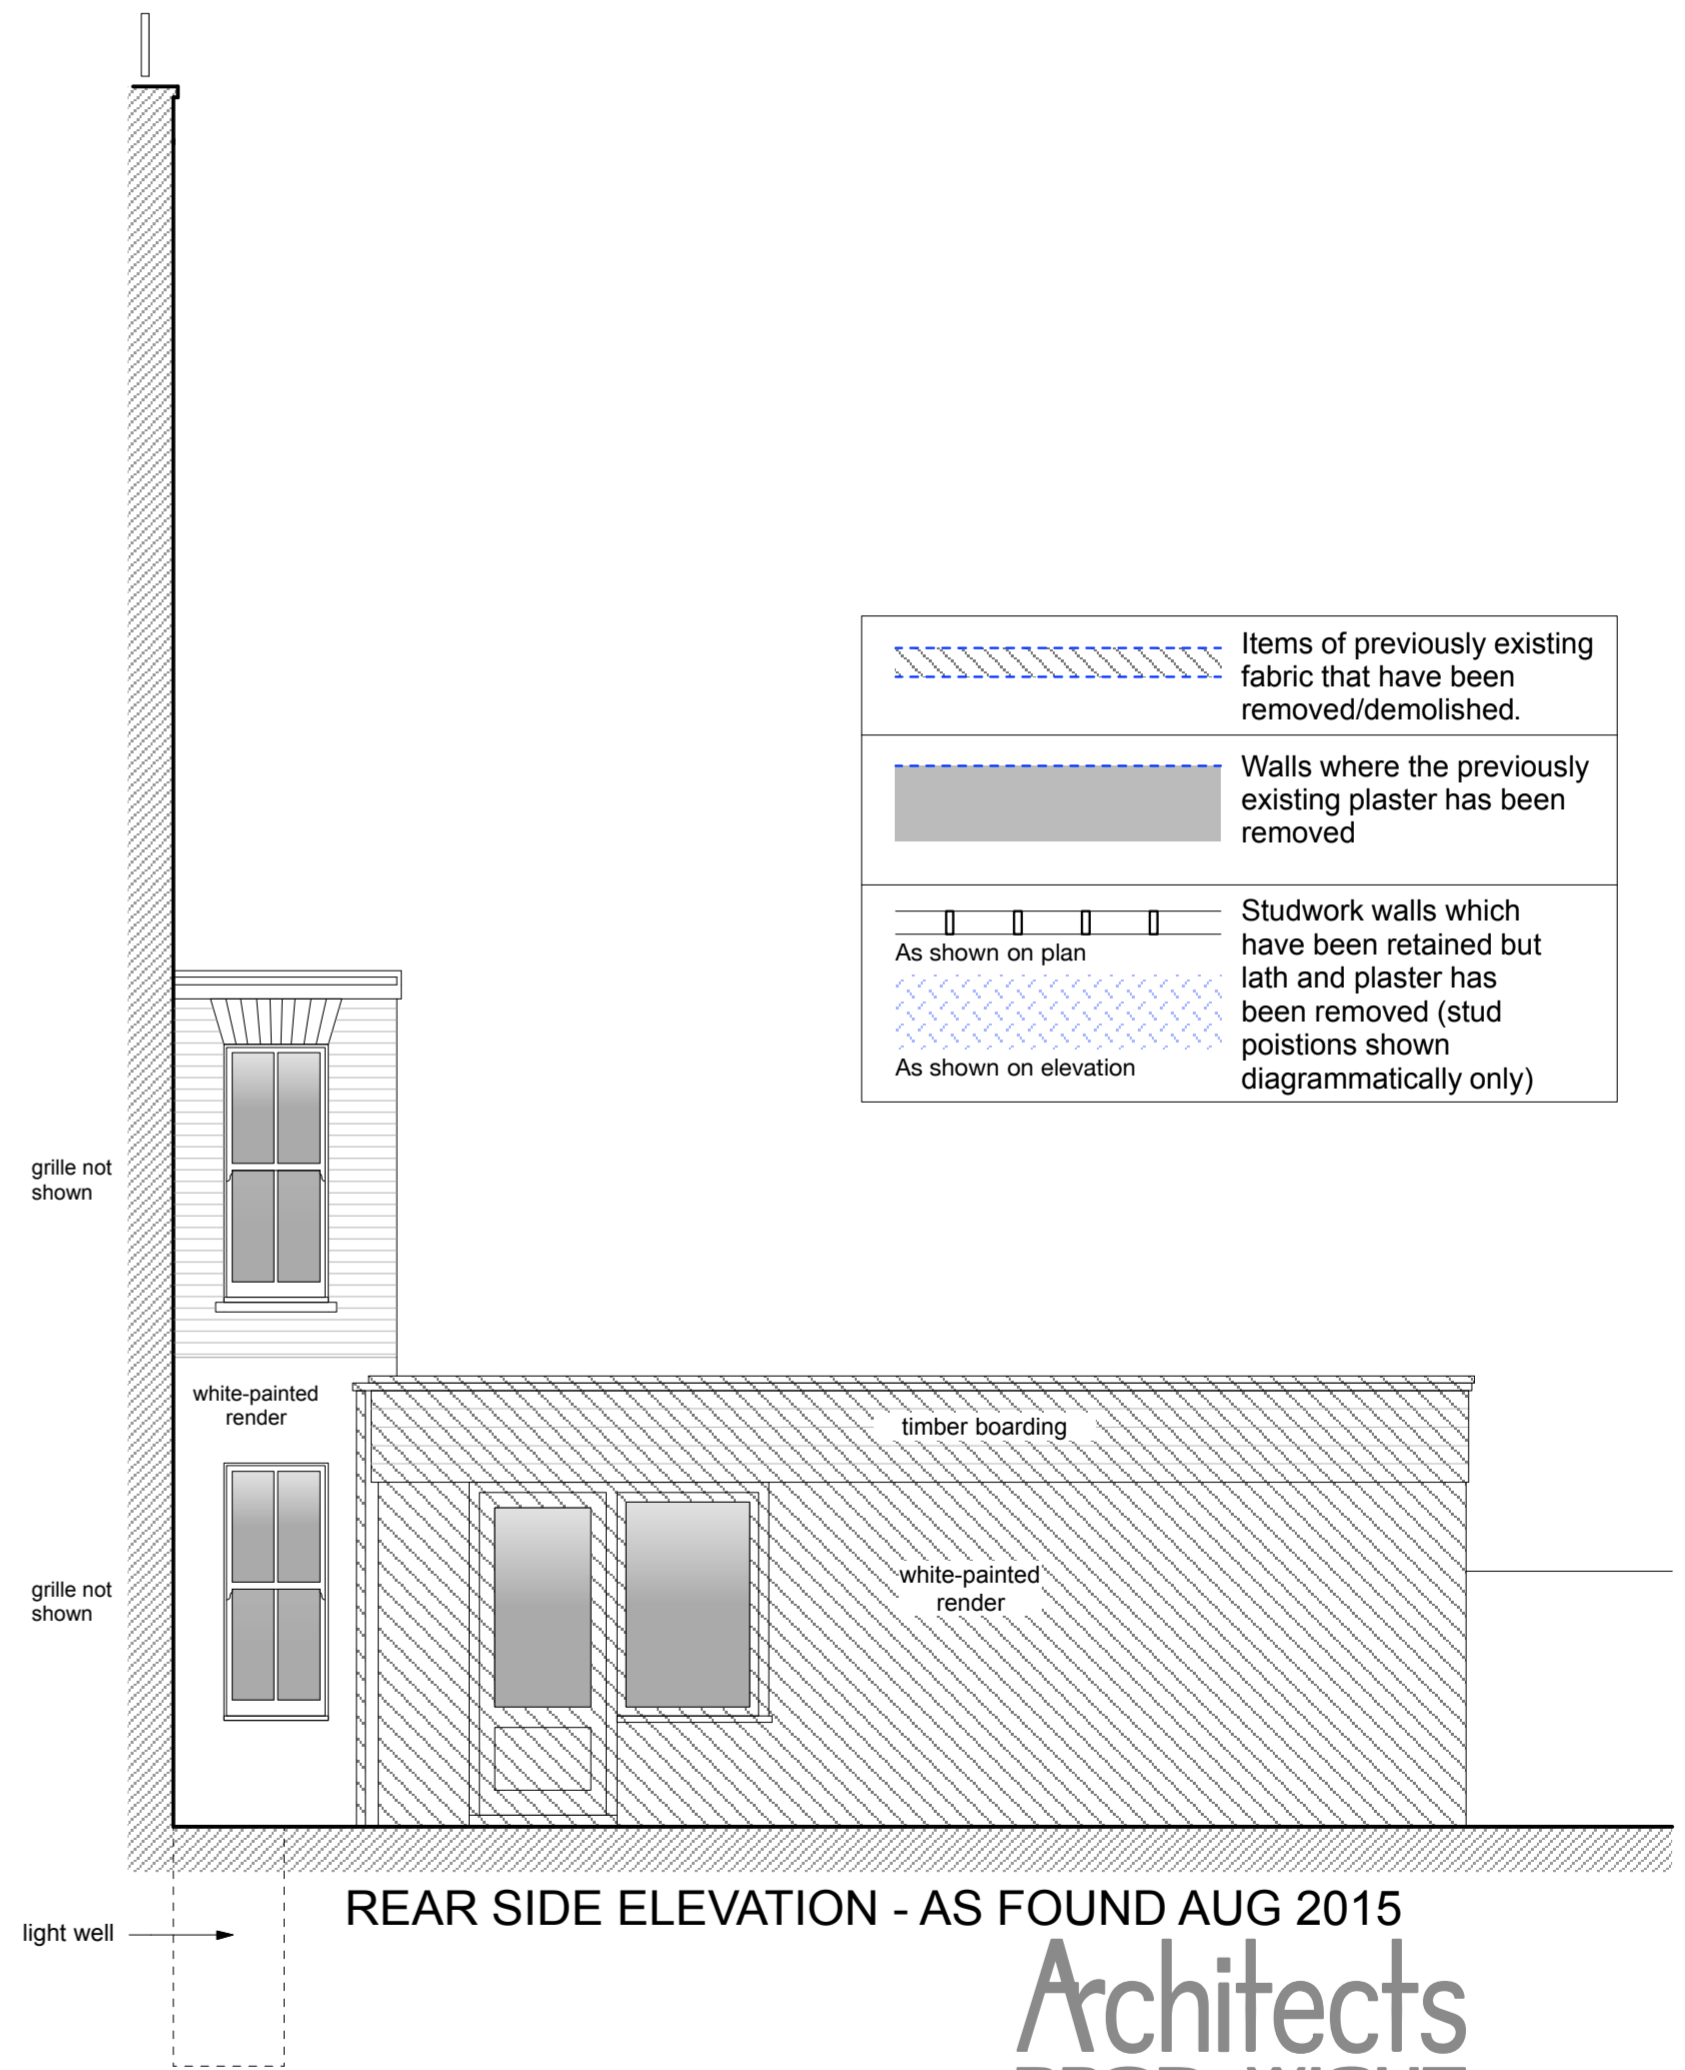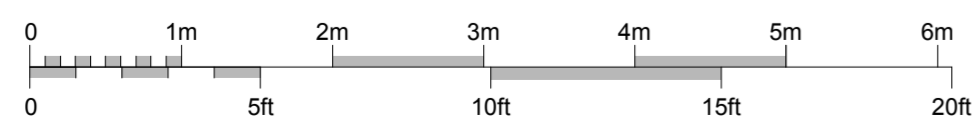

REAR SIDE ELEVATION - AS FOUND AUG 2015

| | |
|--|--|
| | Items of previously existing fabric that have been removed/demolished. |
| | Walls where the previously existing plaster has been removed |
| | Studwork walls which have been retained but lath and plaster has been removed (stud positions shown diagrammatically only) |
| | |

REVISION A - 27th November 2014
Section A-A lines added

81 Haverstock Hill London NW3 4SL --- 020 7722 0810 --- office@brodwight.co.uk --- www.brodwight.co.uk

11 POND STREET - LONDON NW3

REAR & REAR SIDE ELEVATION - AS FOUND

1039-AP405

Date August 2015

This drawing is copyright

1:50@A2 Scale