


11 POND STREET NW3 - AS FOUND AUG 2015

1:50 @ A2

THIS DRAWING IS TO BE READ IN CONJUNCTION WITH ALL OTHER PLANNING & LISTED BUILDING APPLICATION DRAWINGS & DOCUMENTATION, AND IS TO BE USED FOR PLANNING & LISTED BUILDING APPLICATION PURPOSES ONLY

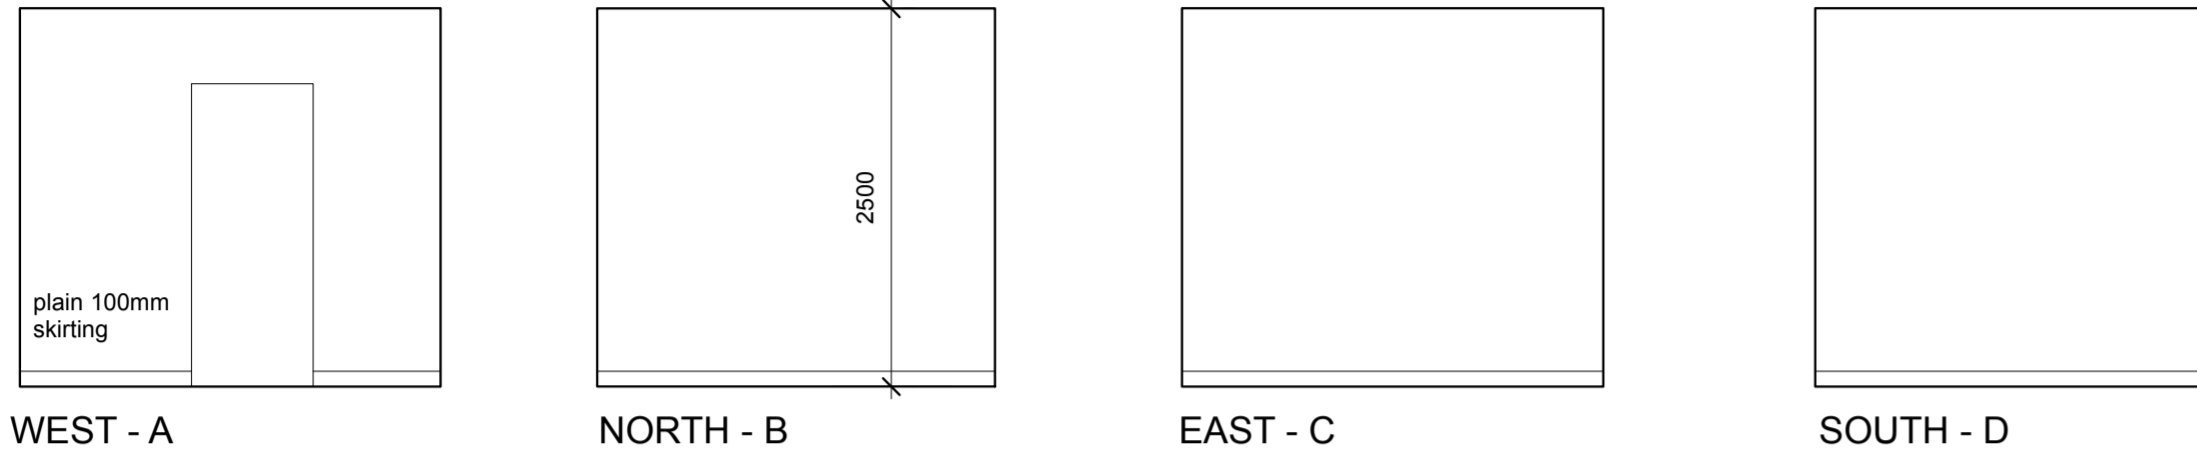


GROUND FLOOR REAR ADDITION - STORAGE 2 - AS FOUND AUG 2015

modern construction - 1982 addition



GROUND FLOOR REAR ADDITION - STORAGE - AS FOUND AUG 2015 1

modern construction - 1982 addition

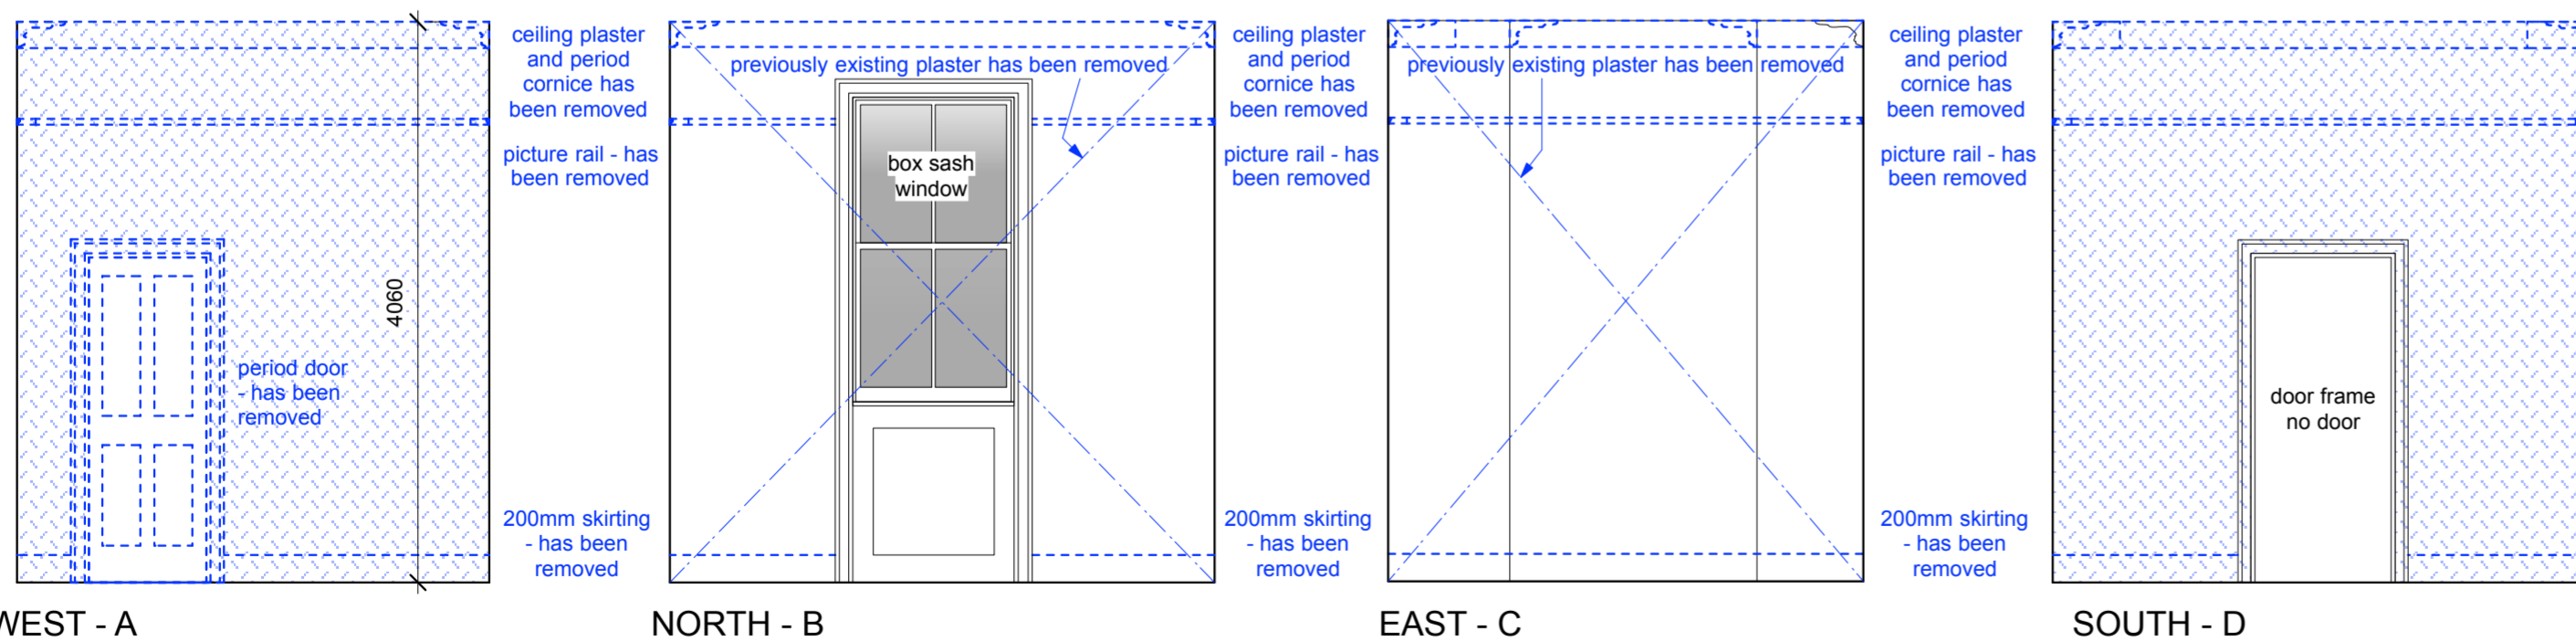

GROUND FLOOR REAR ROOM - OFFICE - AS FOUND AUG 2015

	Items of previously existing fabric that have been removed/demolished.
	Walls where the previously existing plaster has been removed
	Studwork walls which have been retained but lath and plaster has been removed (stud positions shown diagrammatically only)
	As shown on plan
	As shown on elevation

Architects
BROD WIGHT

81 Haverstock Hill London NW3 4SL --- 020 7722 0810 --- office@brodwight.co.uk --- www.brodwight.co.uk

11 POND STREET - LONDON NW3

INTERNAL ELEVATIONS - (2) - AS FOUND

1039-AP407

Date August 2015

This drawing is copyright

1:50@A2 Scale

