


11 POND STREET NW3 - AS PROPOSED


THIS DRAWING IS TO BE READ IN CONJUNCTION WITH ALL OTHER PLANNING & LISTED BUILDING APPLICATION DRAWINGS & DOCUMENTATION, AND IS TO BE USED FOR PLANNING & LISTED BUILDING APPLICATION PURPOSES ONLY



FRONT ELEVATION - PROPOSED

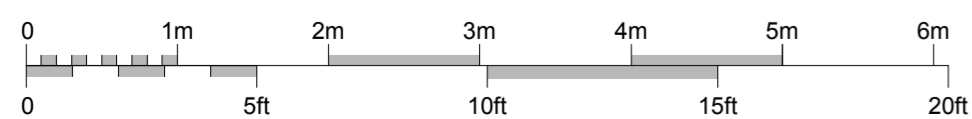

1:50 @ A2

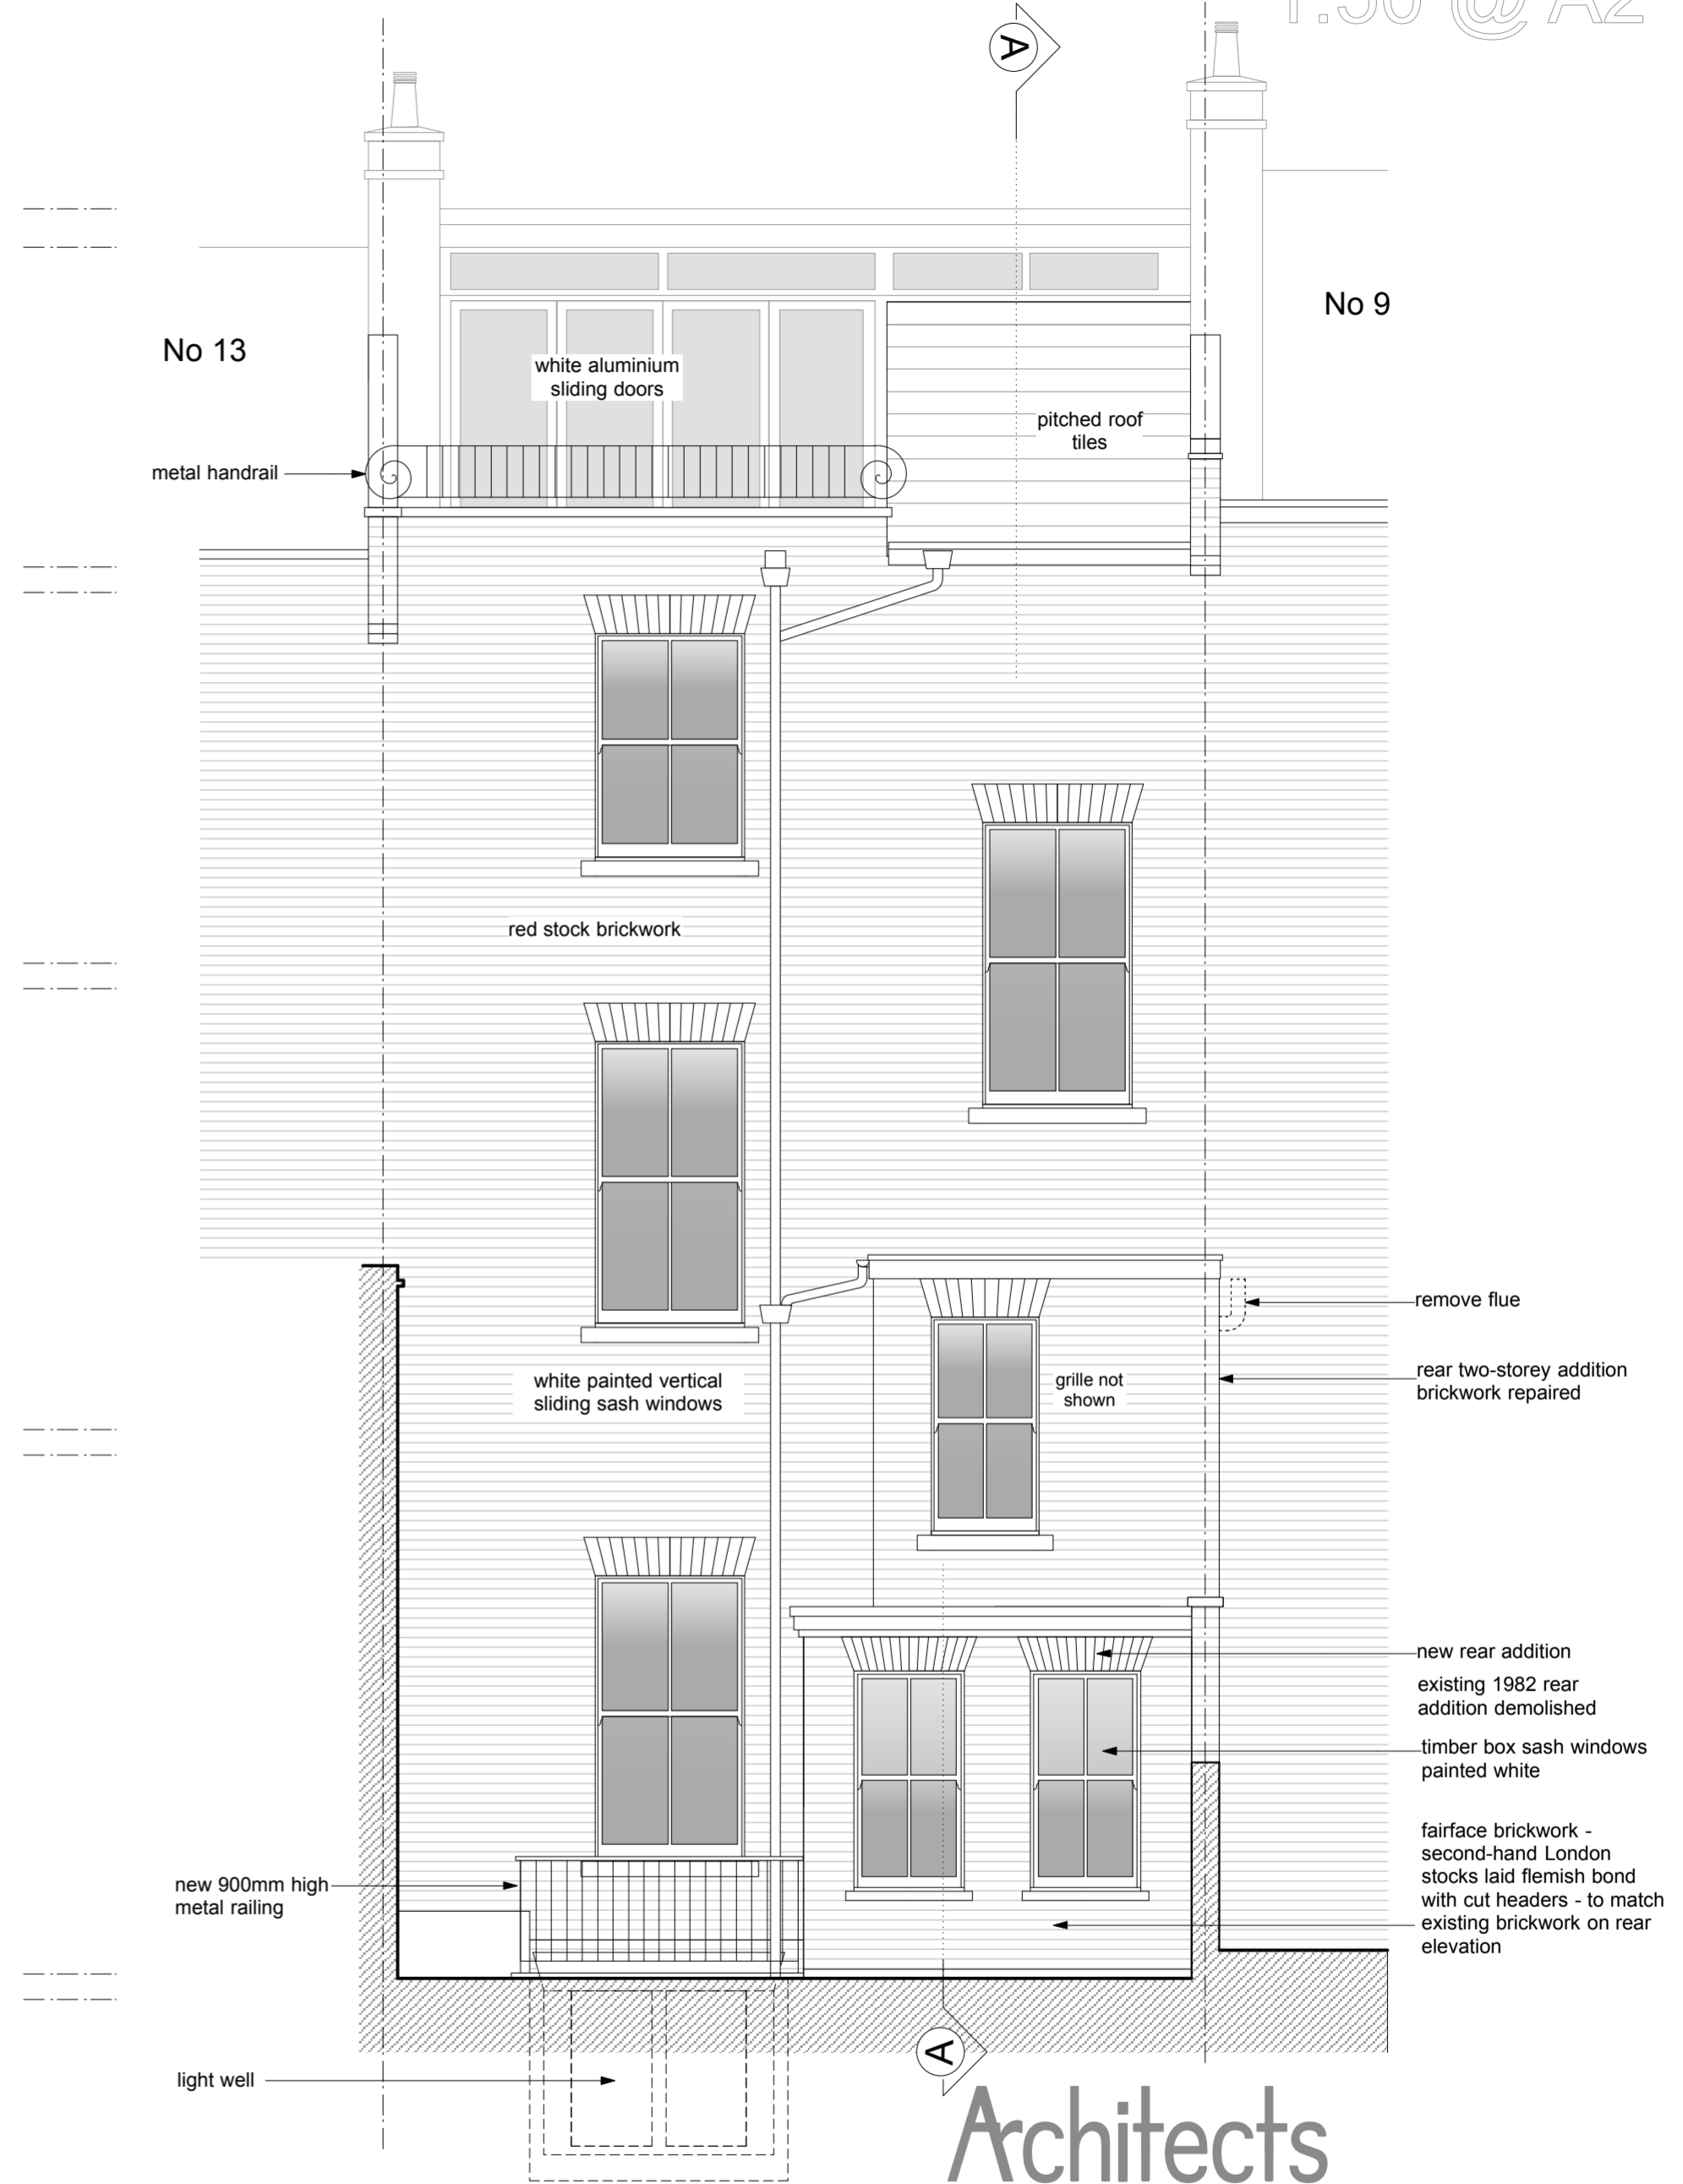

REAR ELEVATION to new playroom - PROPOSED

Architects
BROD WIGHT

81 Haverstock Hill London NW3 4SL --- 020 7722 0810 --- office@brodwight.co.uk --- www.brodwight.co.uk

11 POND STREET - LONDON NW3

ELEVATION TO POND STREET - PROPOSED

1039-AP504

Date August 2015

This drawing is copyright

1:50@A2 Scale