


11 POND STREET NW3 - AS ORIGINAL (SEPT 2014)


1:50 @ A2

THIS DRAWING IS TO BE READ IN CONJUNCTION WITH ALL OTHER PLANNING & LISTED BUILDING APPLICATION DRAWINGS & DOCUMENTATION, AND IS TO BE USED FOR PLANNING & LISTED BUILDING APPLICATION PURPOSES ONLY


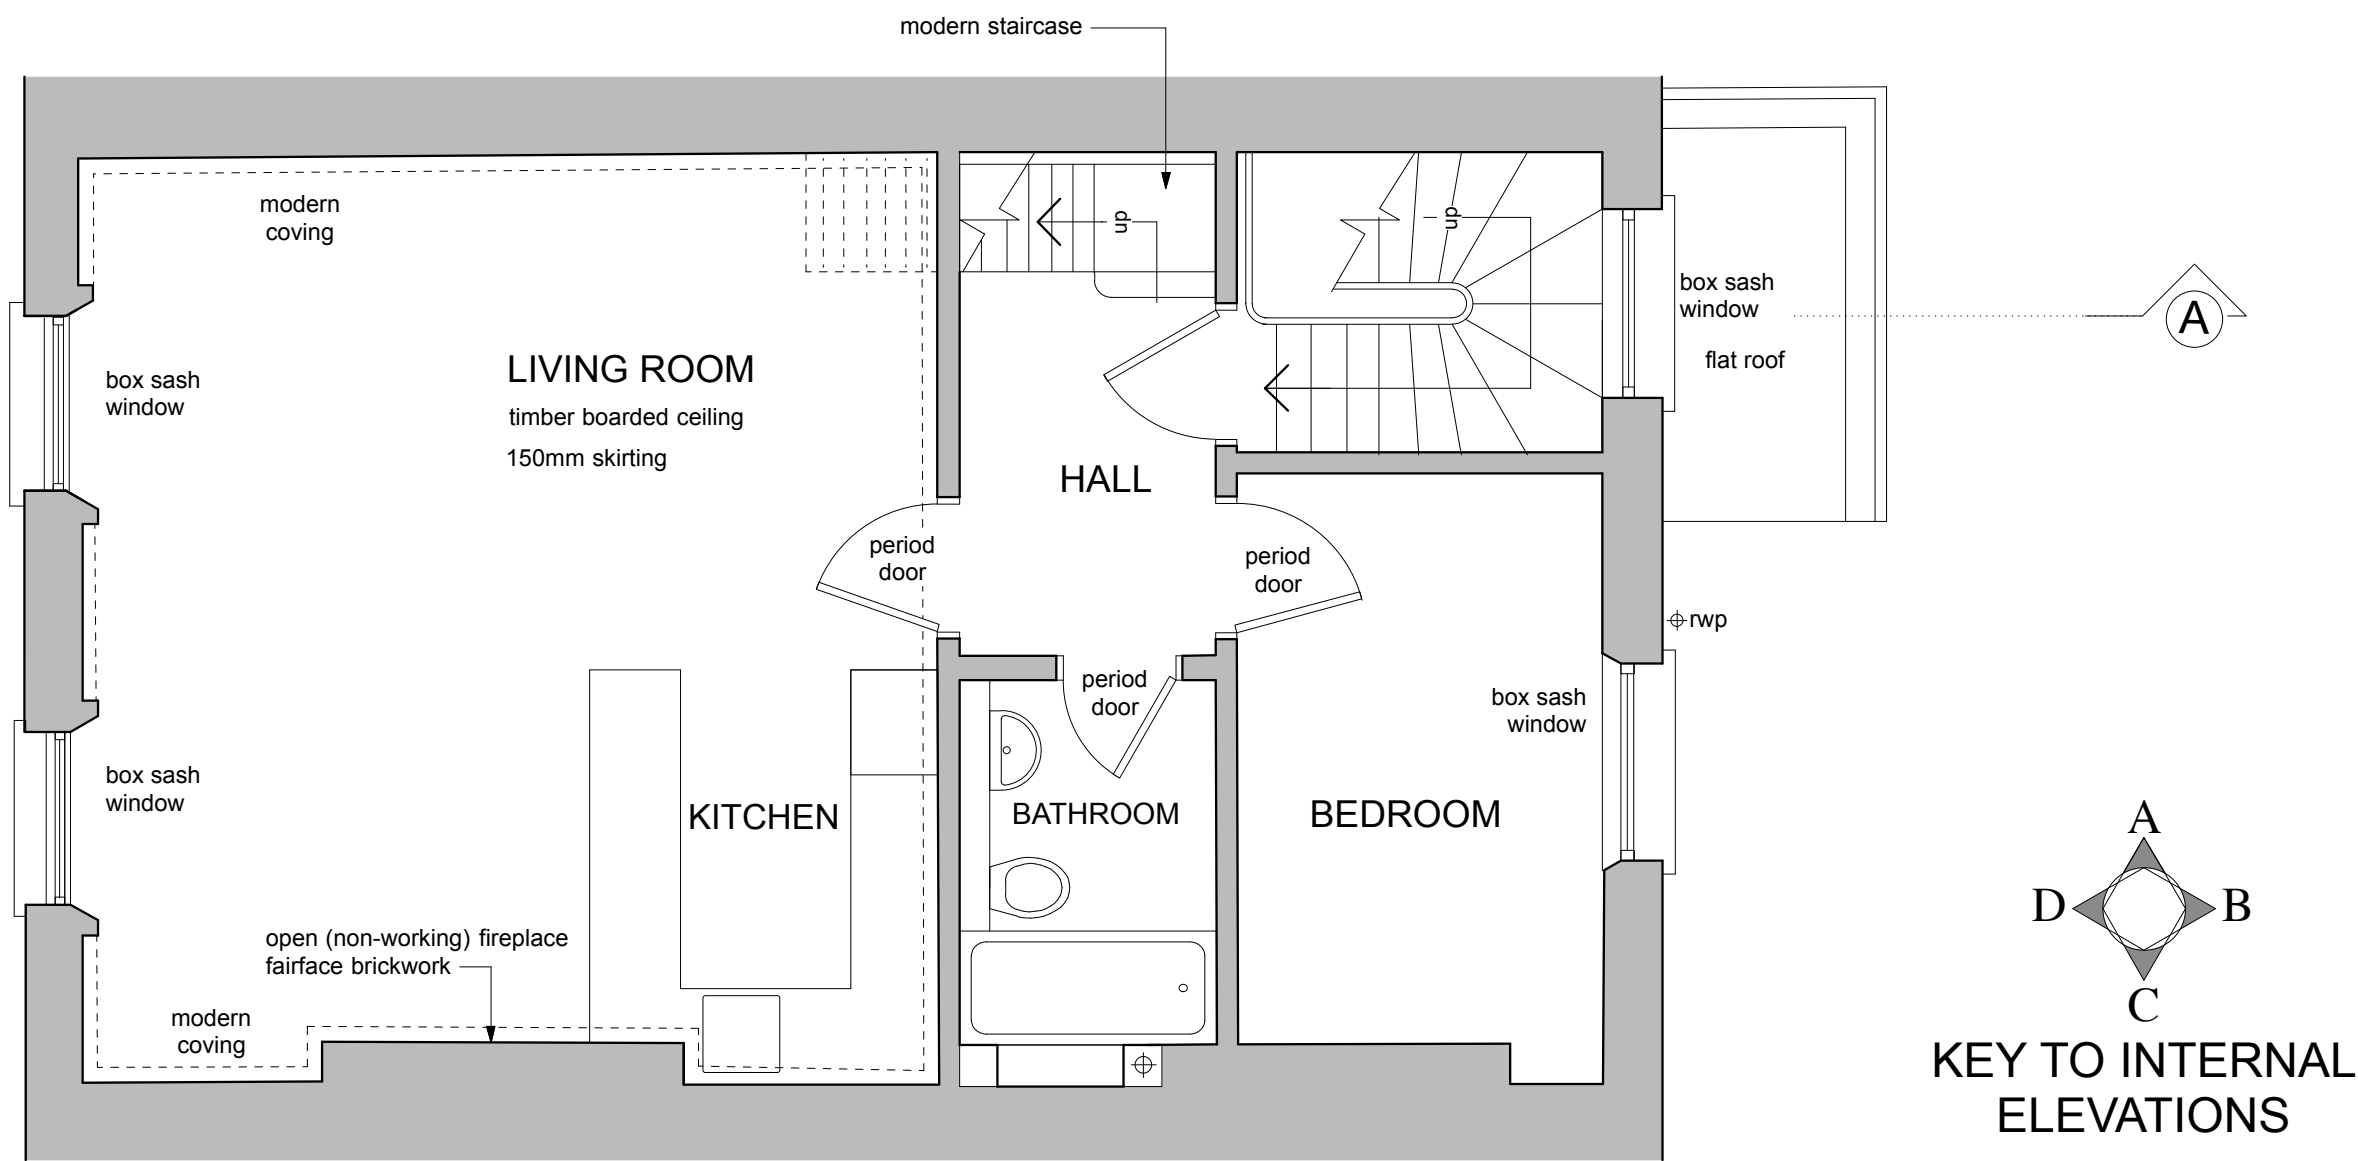


SECOND FLOOR PLAN - AS ORIGINAL SEPT 2014


svp

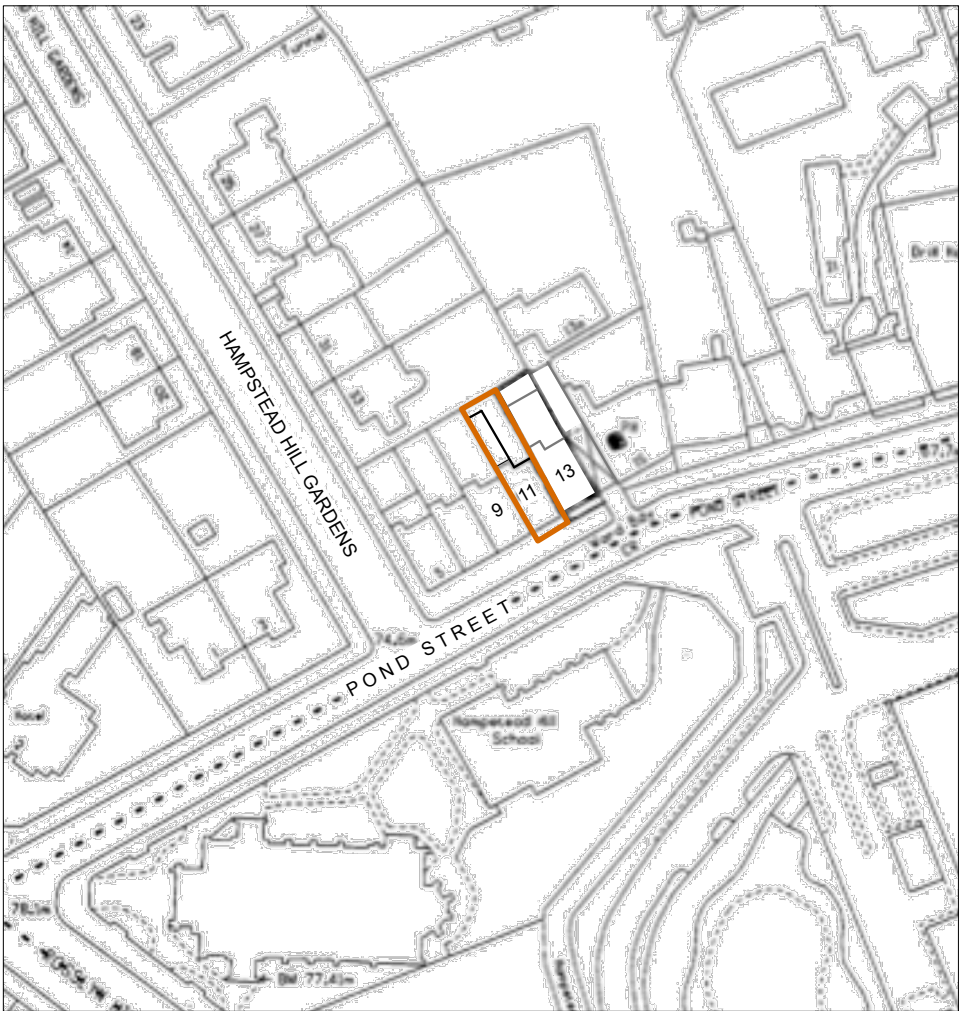

OS LOCATION PLAN
1:1250 Crown Copyright

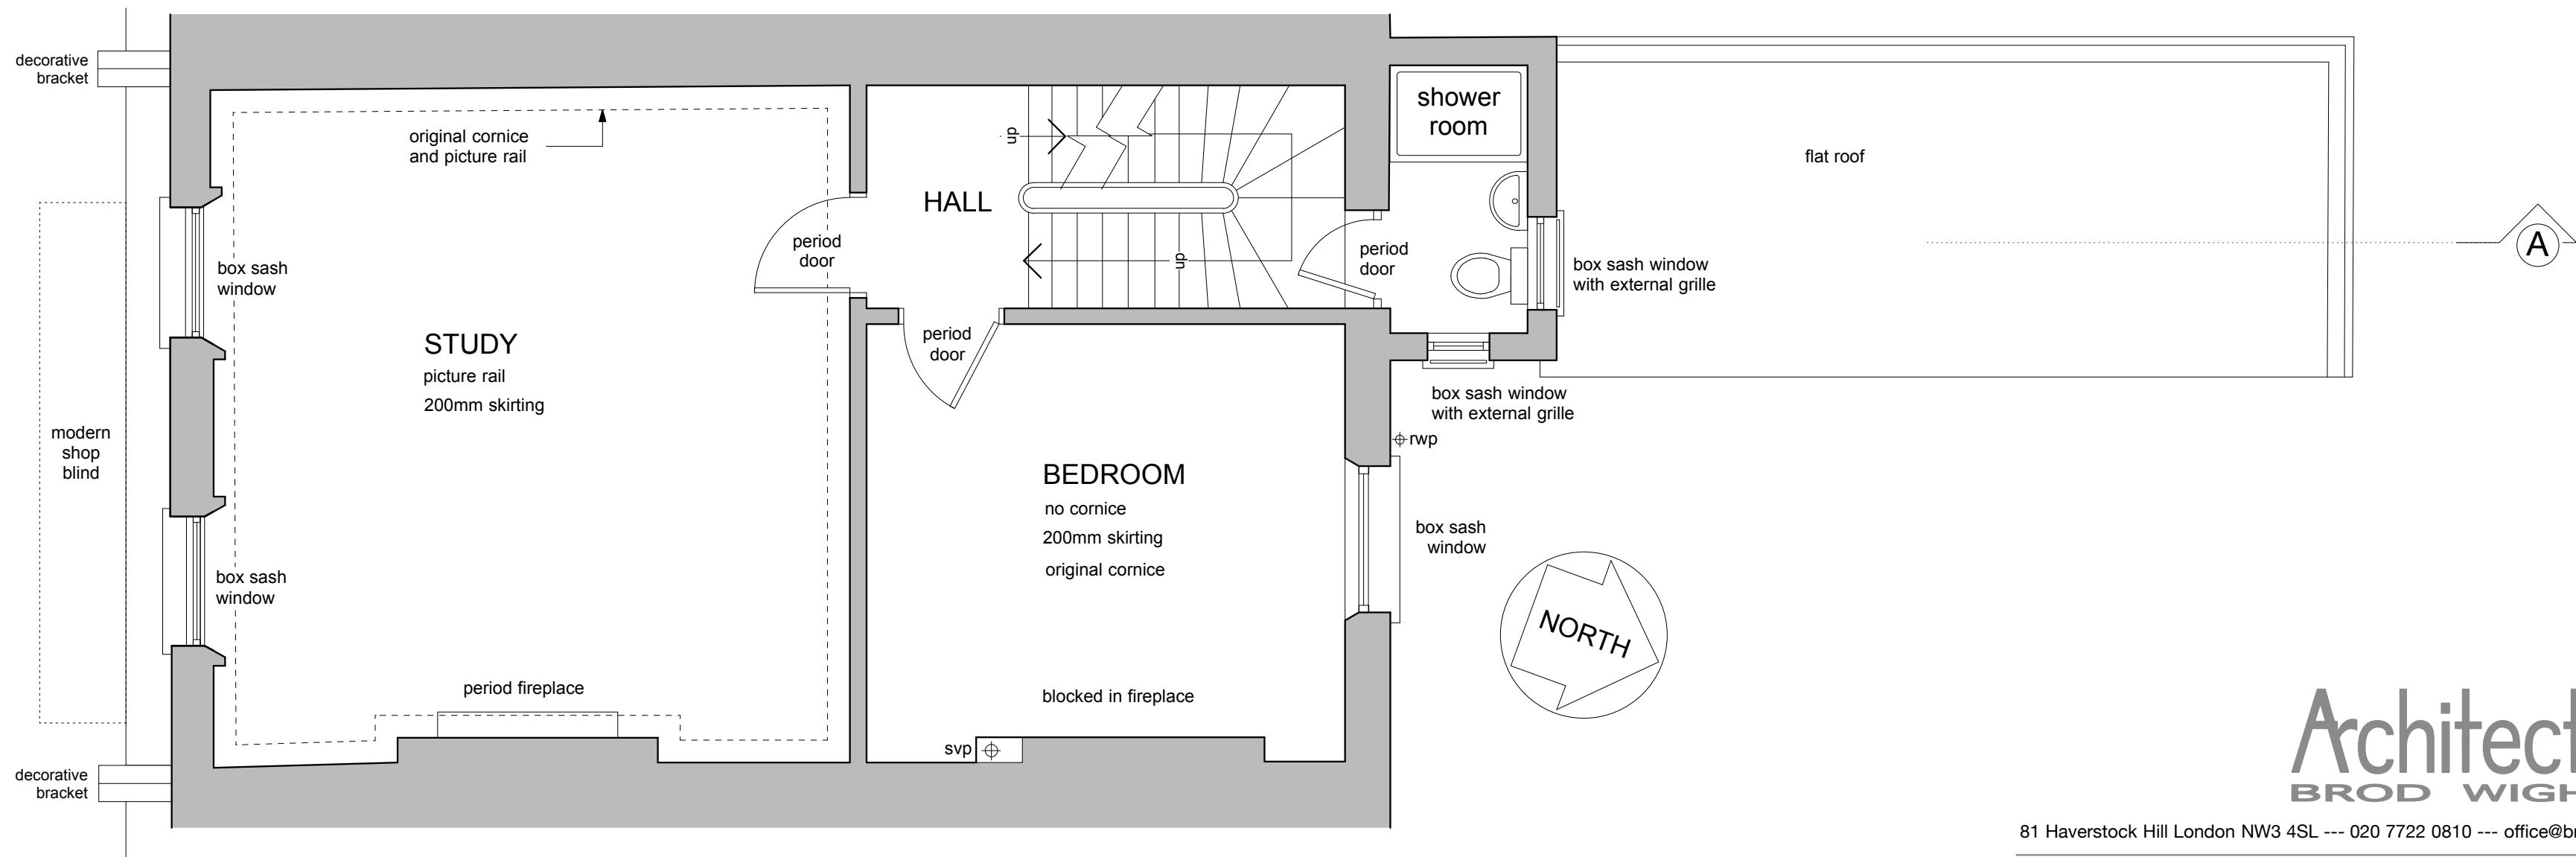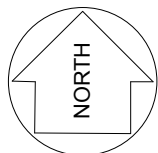

FIRST FLOOR PLAN - AS ORIGINAL SEPT 2014

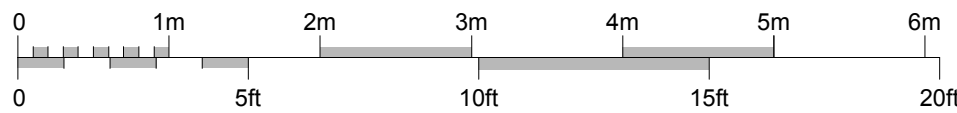

Architects
BROD WIGHT

81 Haverstock Hill London NW3 4SL --- 020 7722 0810 --- office@brodwight.co.uk --- www.brodwight.co.uk

11 POND STREET - LONDON NW3
FIRST & SECOND FLOOR PLANS - AS ORIGINAL 1039-AP302

Date August 2015 This drawing is copyright 1:50@A2 Scale