

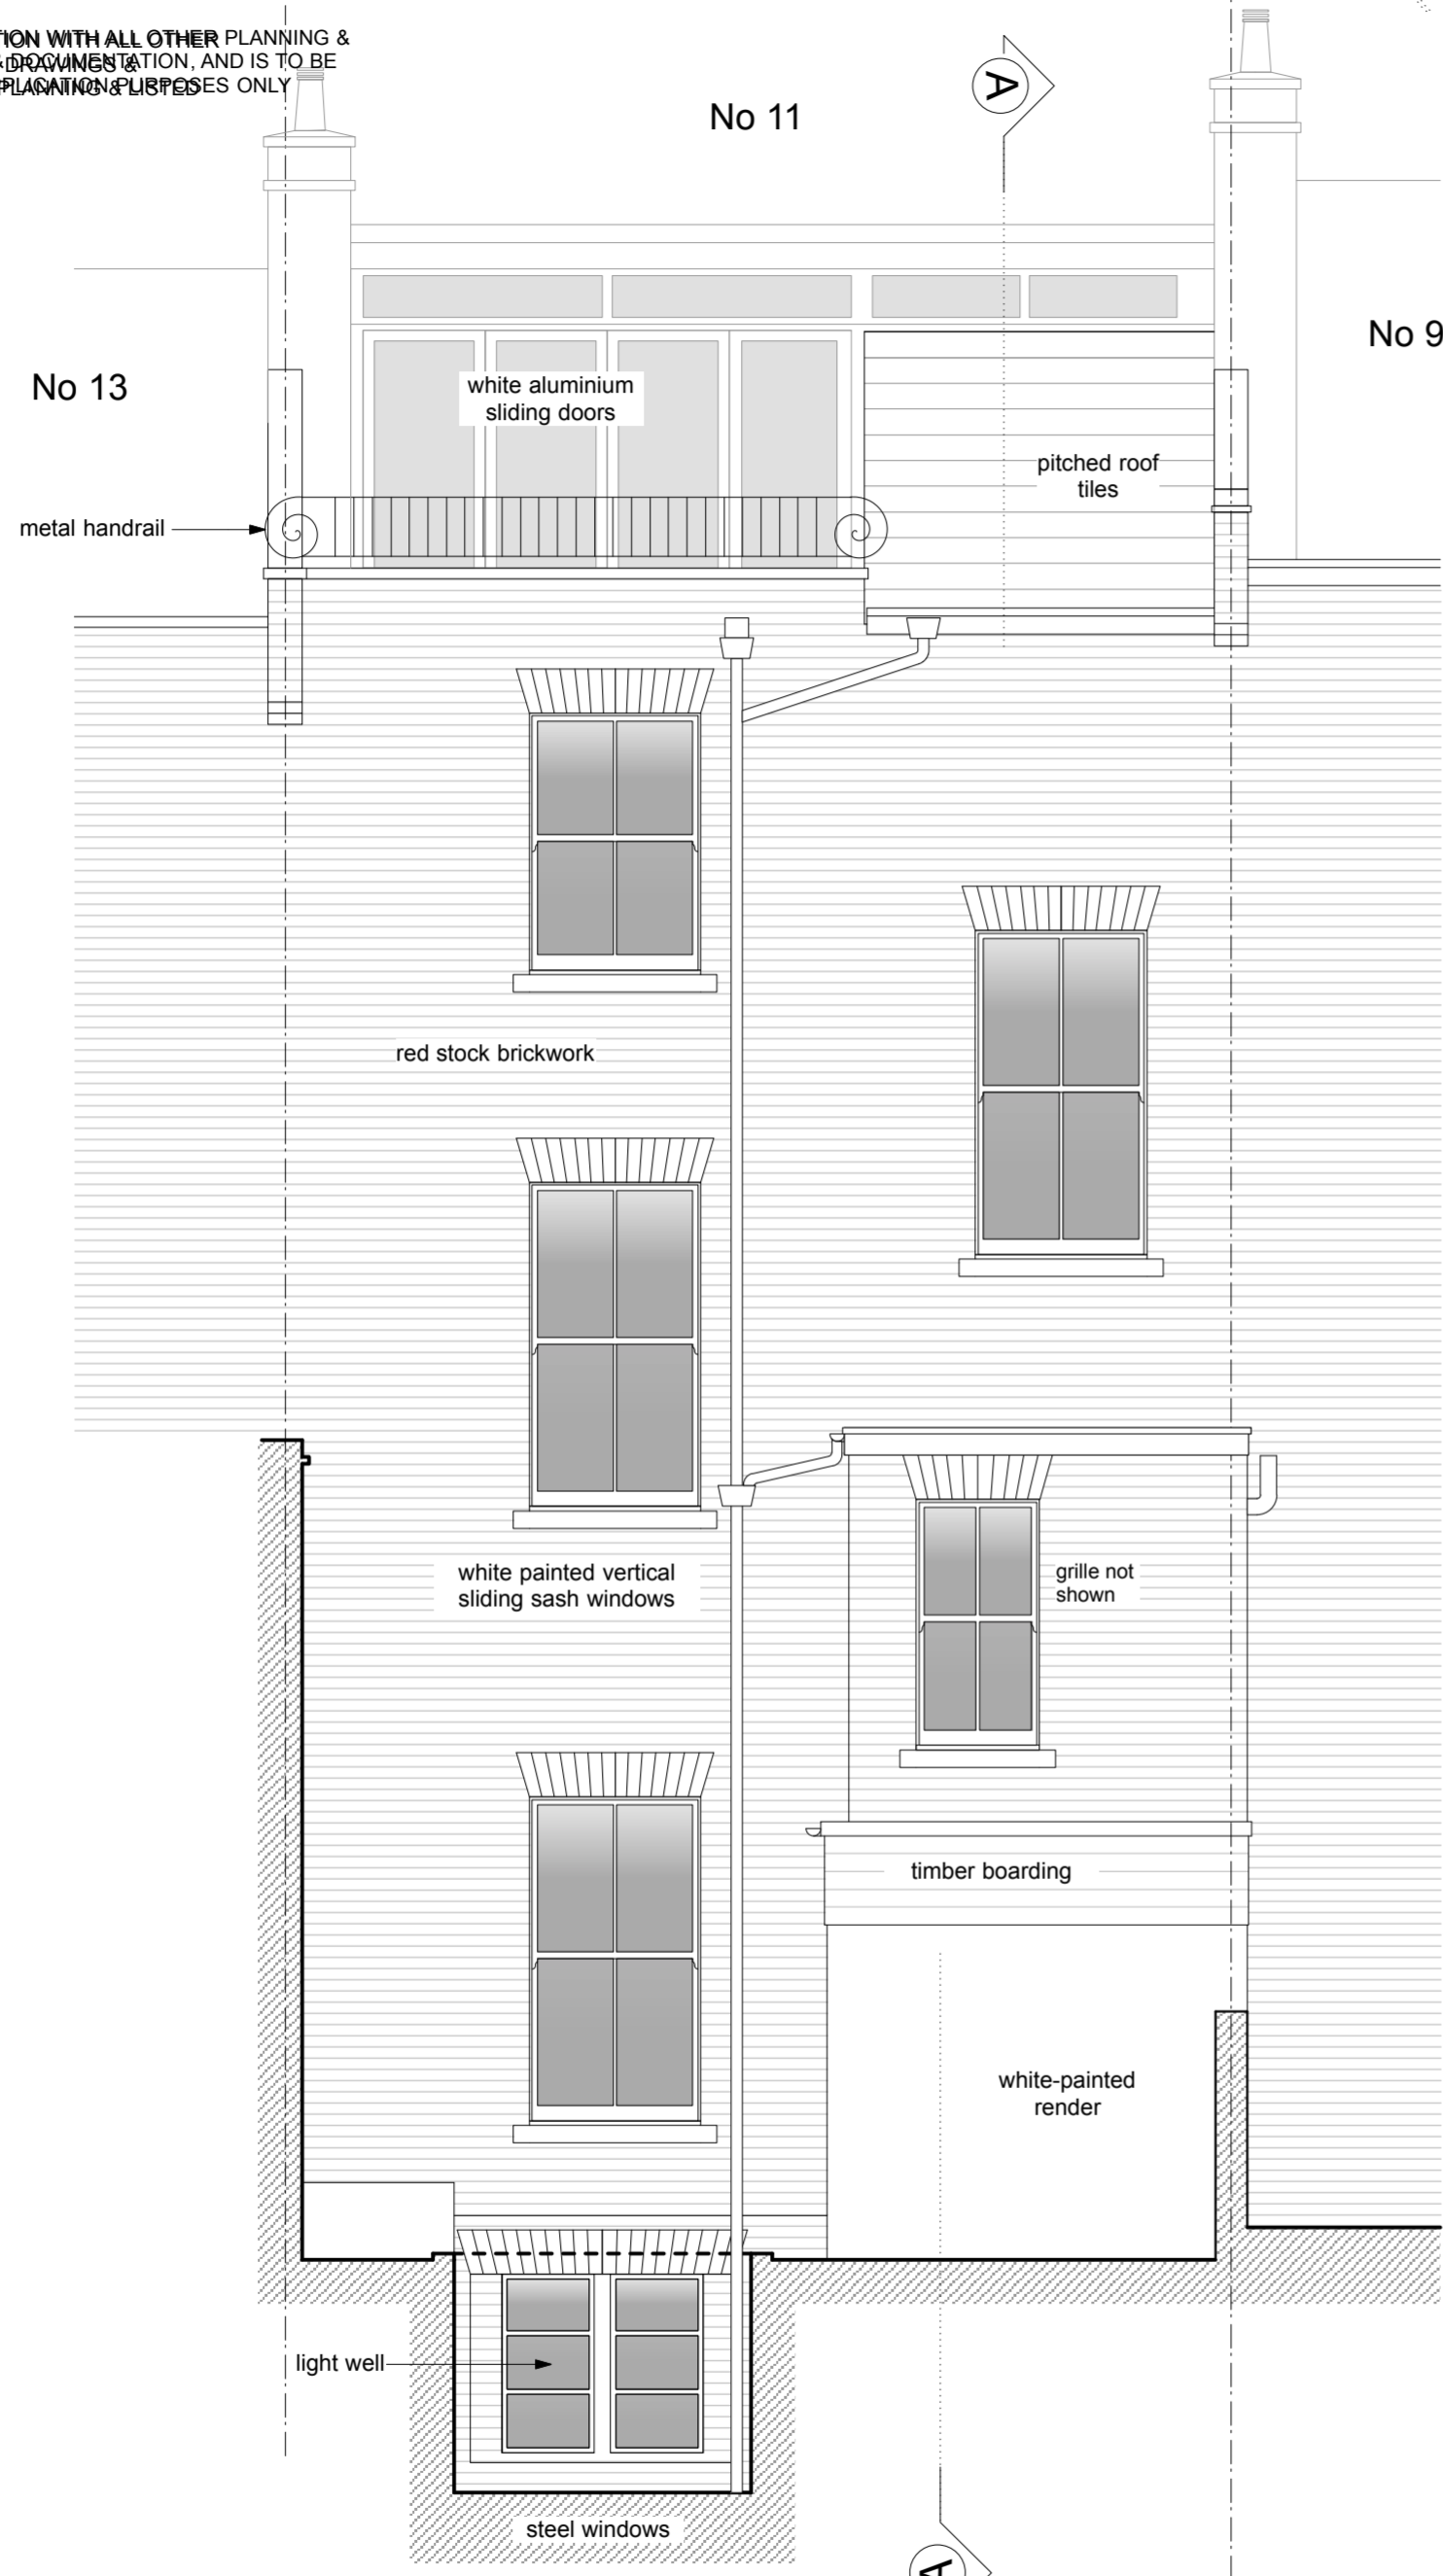


THIS DRAWING IS TO BE READ IN CONJUNCTION WITH ALL OTHER PLANNING & BUILDING APPLICATIONS AND IS TO BE USED FOR BUILDING APPLICATION PURPOSES ONLY

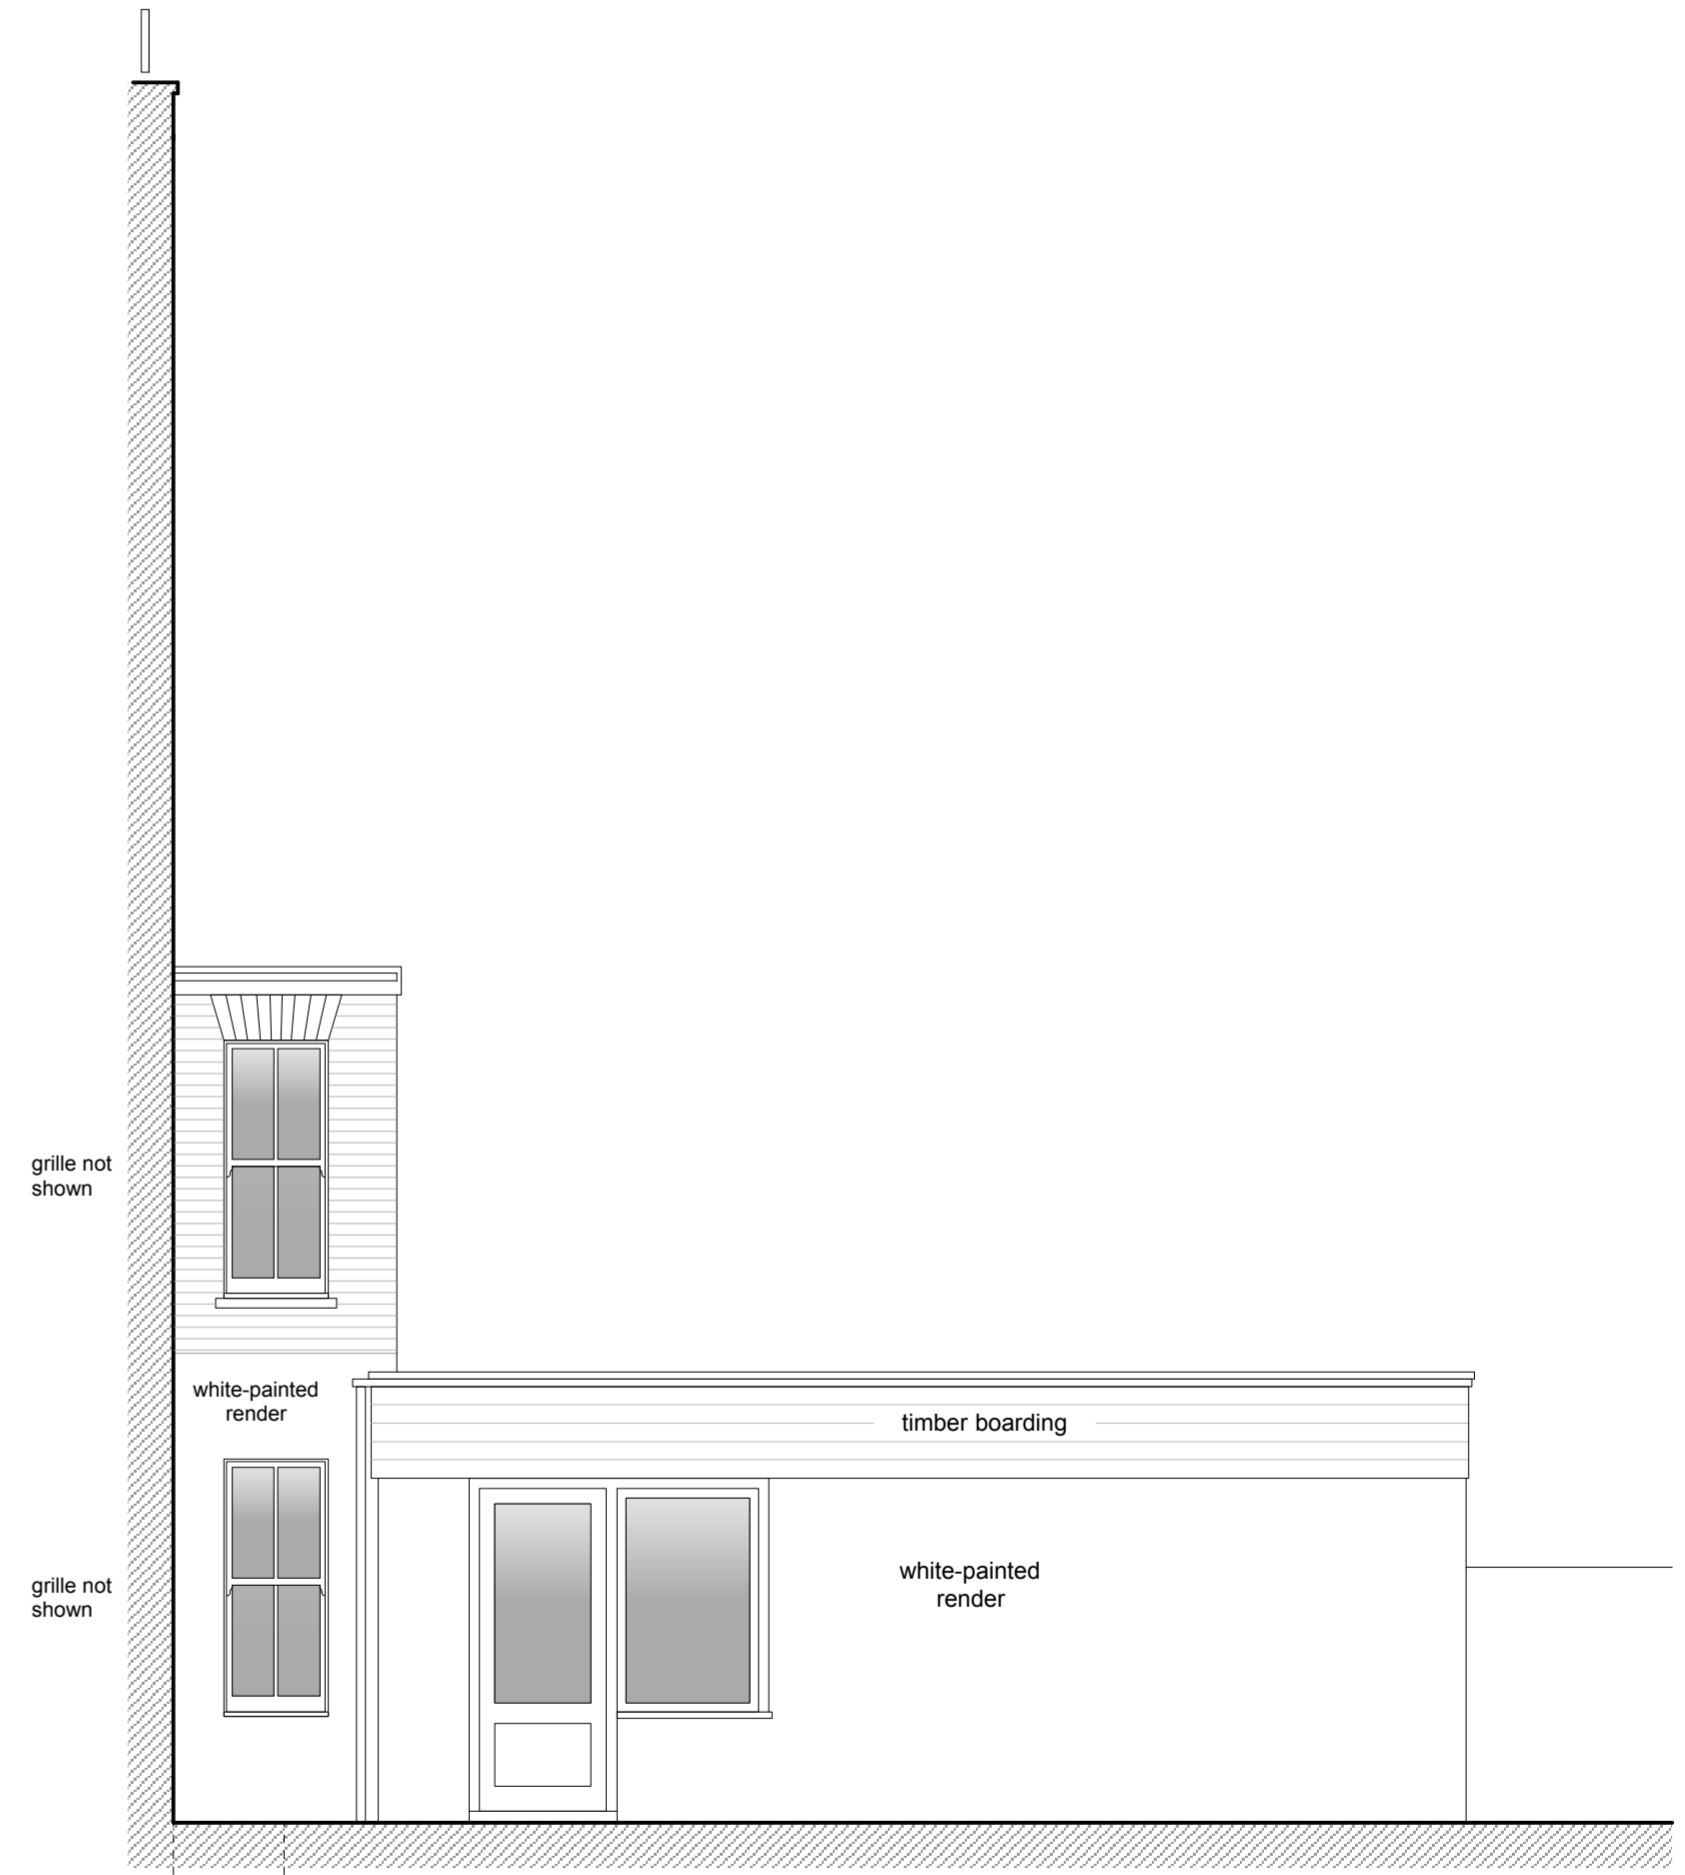

REAR ELEVATION - AS ORIGINAL SEPT 2014

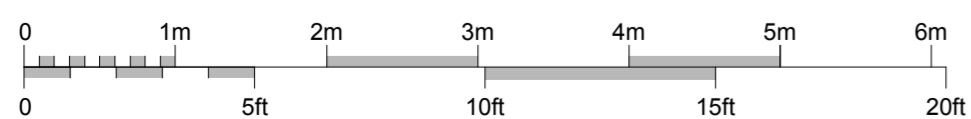

REAR SIDE ELEVATION - AS ORIGINAL SEPT 2014

Architects
BROD WIGHT

81 Haverstock Hill London NW3 4SL --- 020 7722 0810 --- office@brodwight.co.uk --- www.brodwight.co.uk

11 POND STREET - LONDON NW3

REAR & REAR SIDE ELEVATION - AS ORIGINAL

1039-AP305

REVISION A - 27th November 2014
Section A-A lines added

Date August 2015

This drawing is copyright

1:50@A2 Scale