

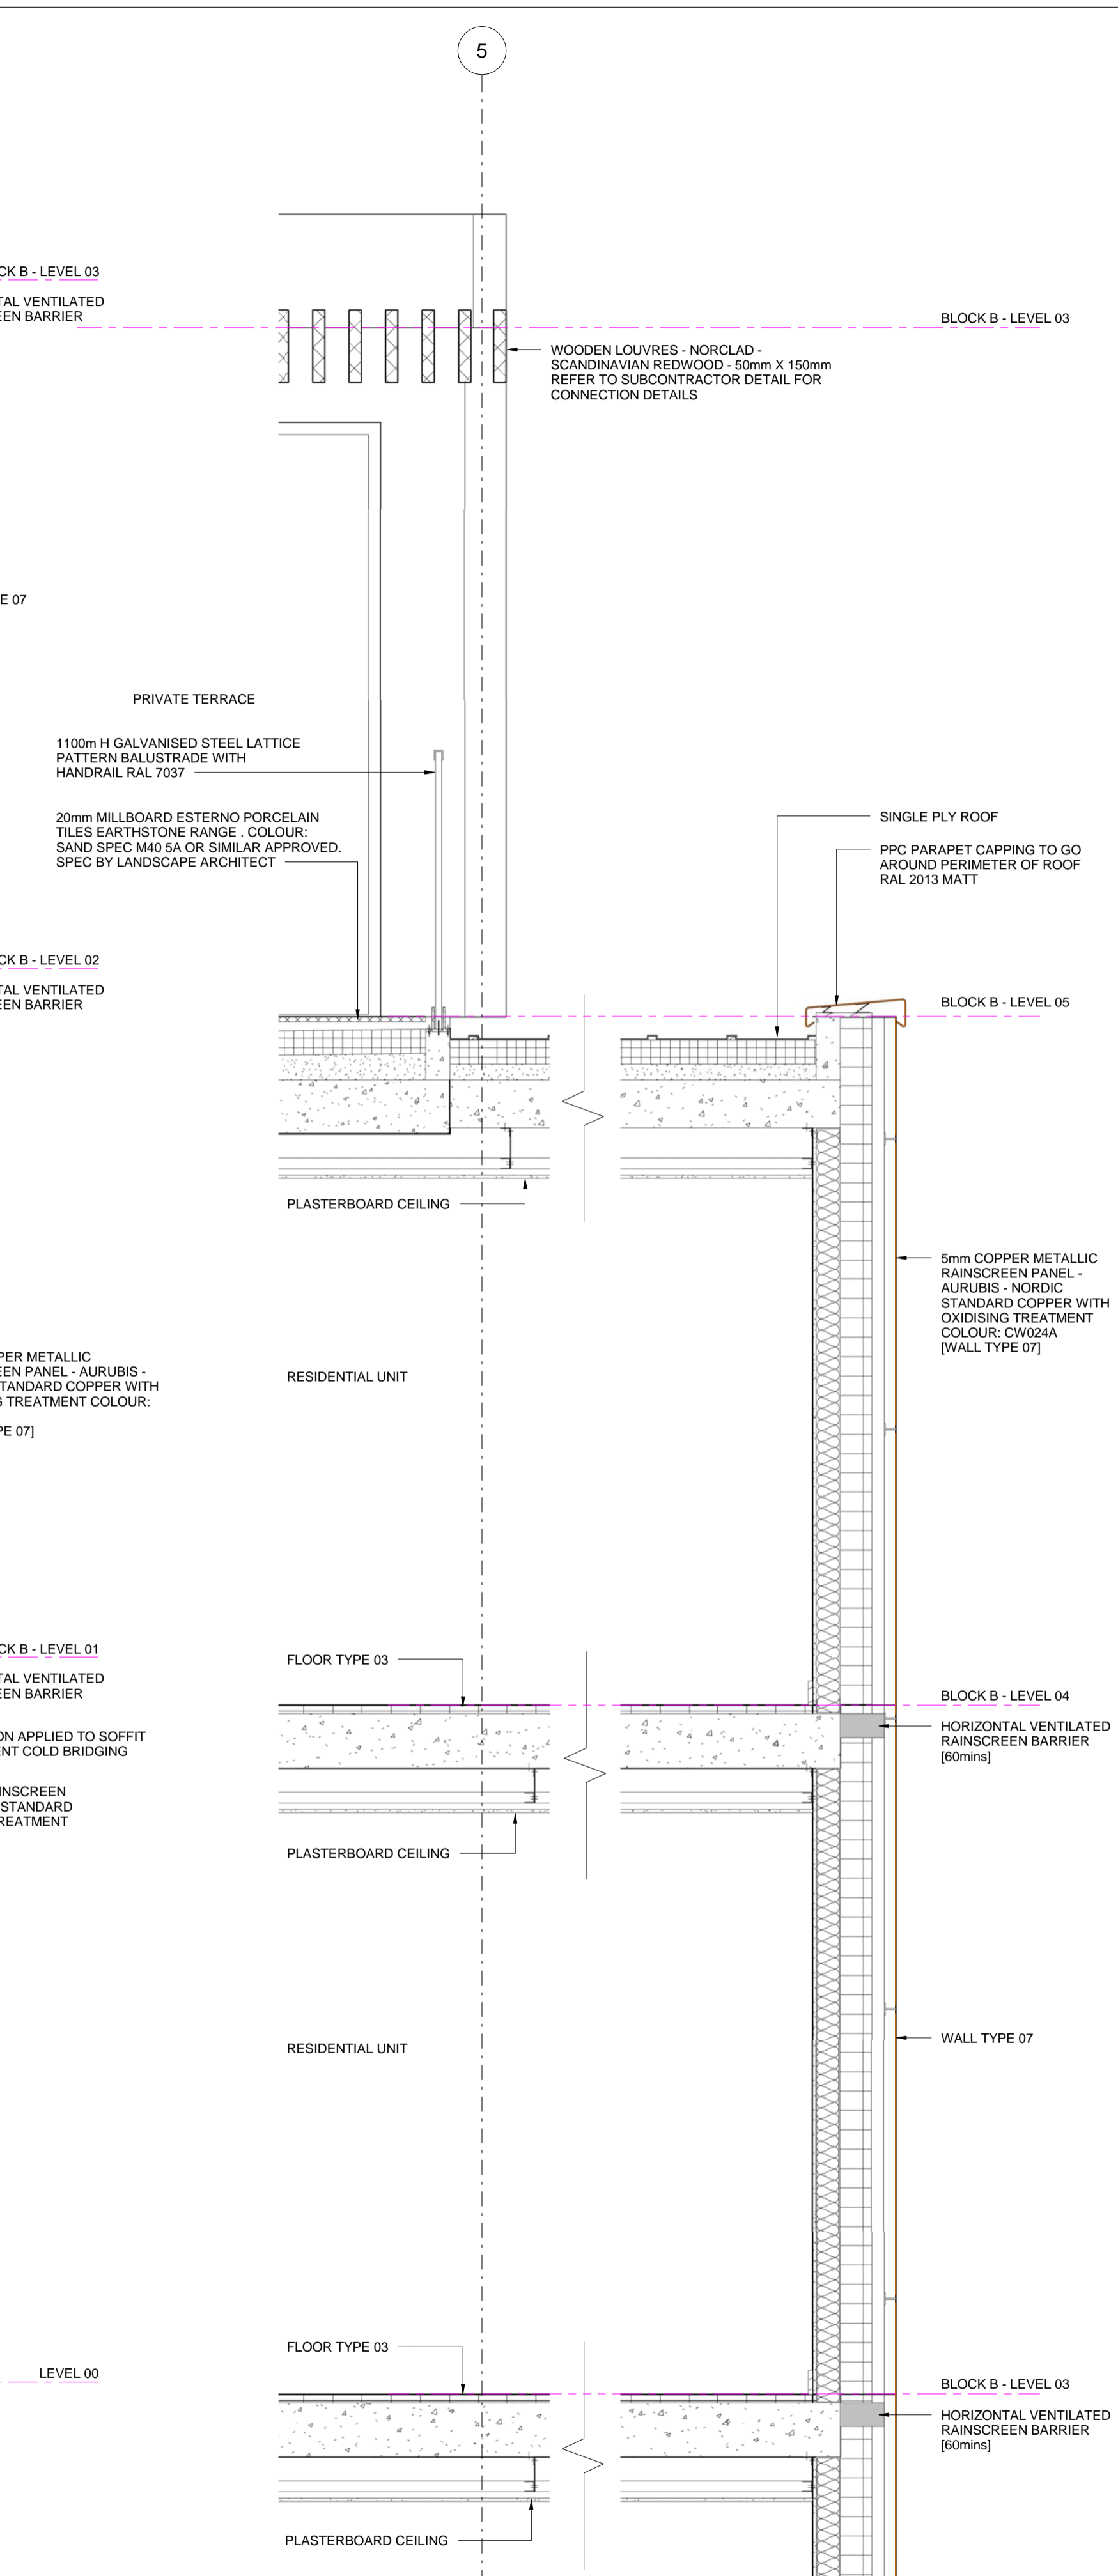
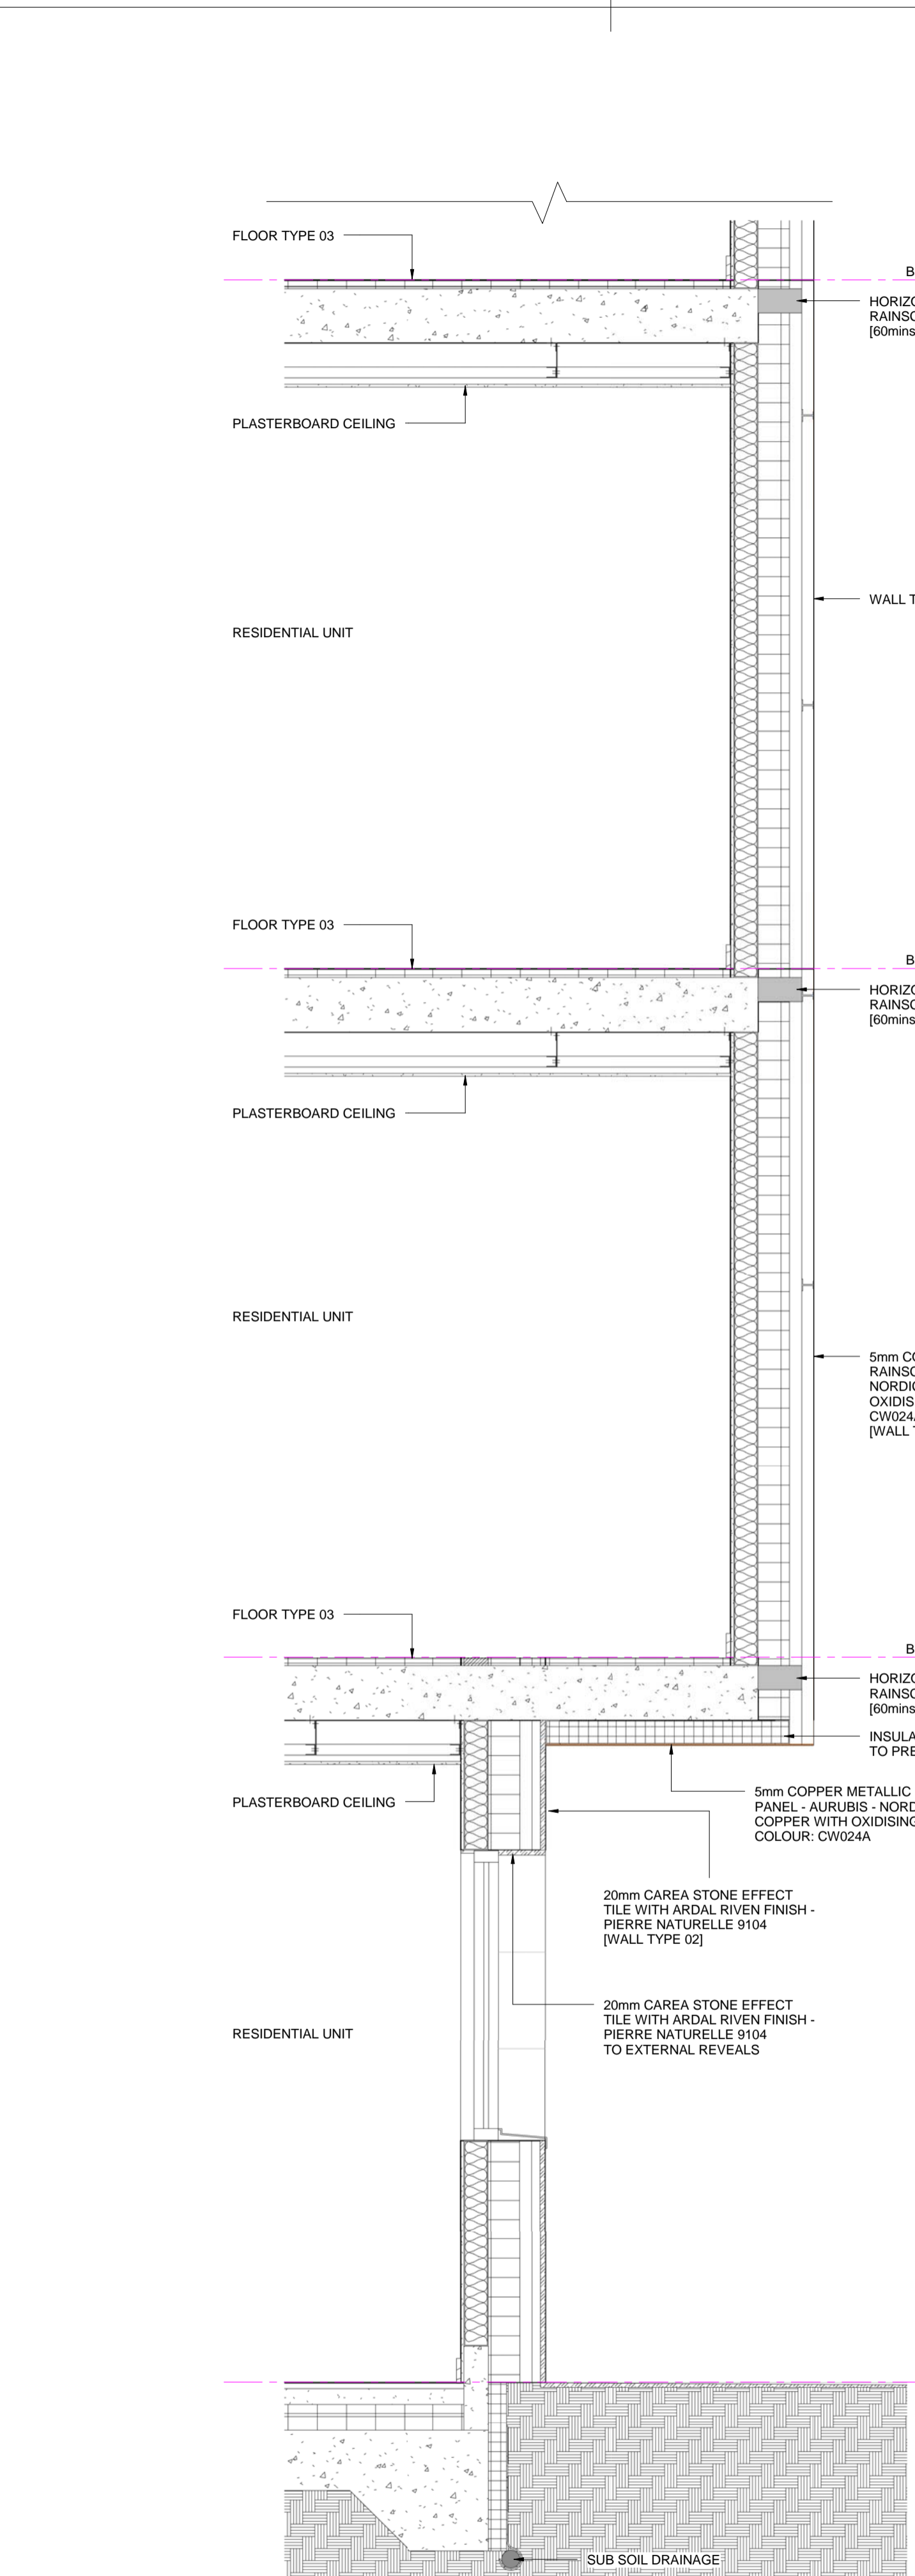
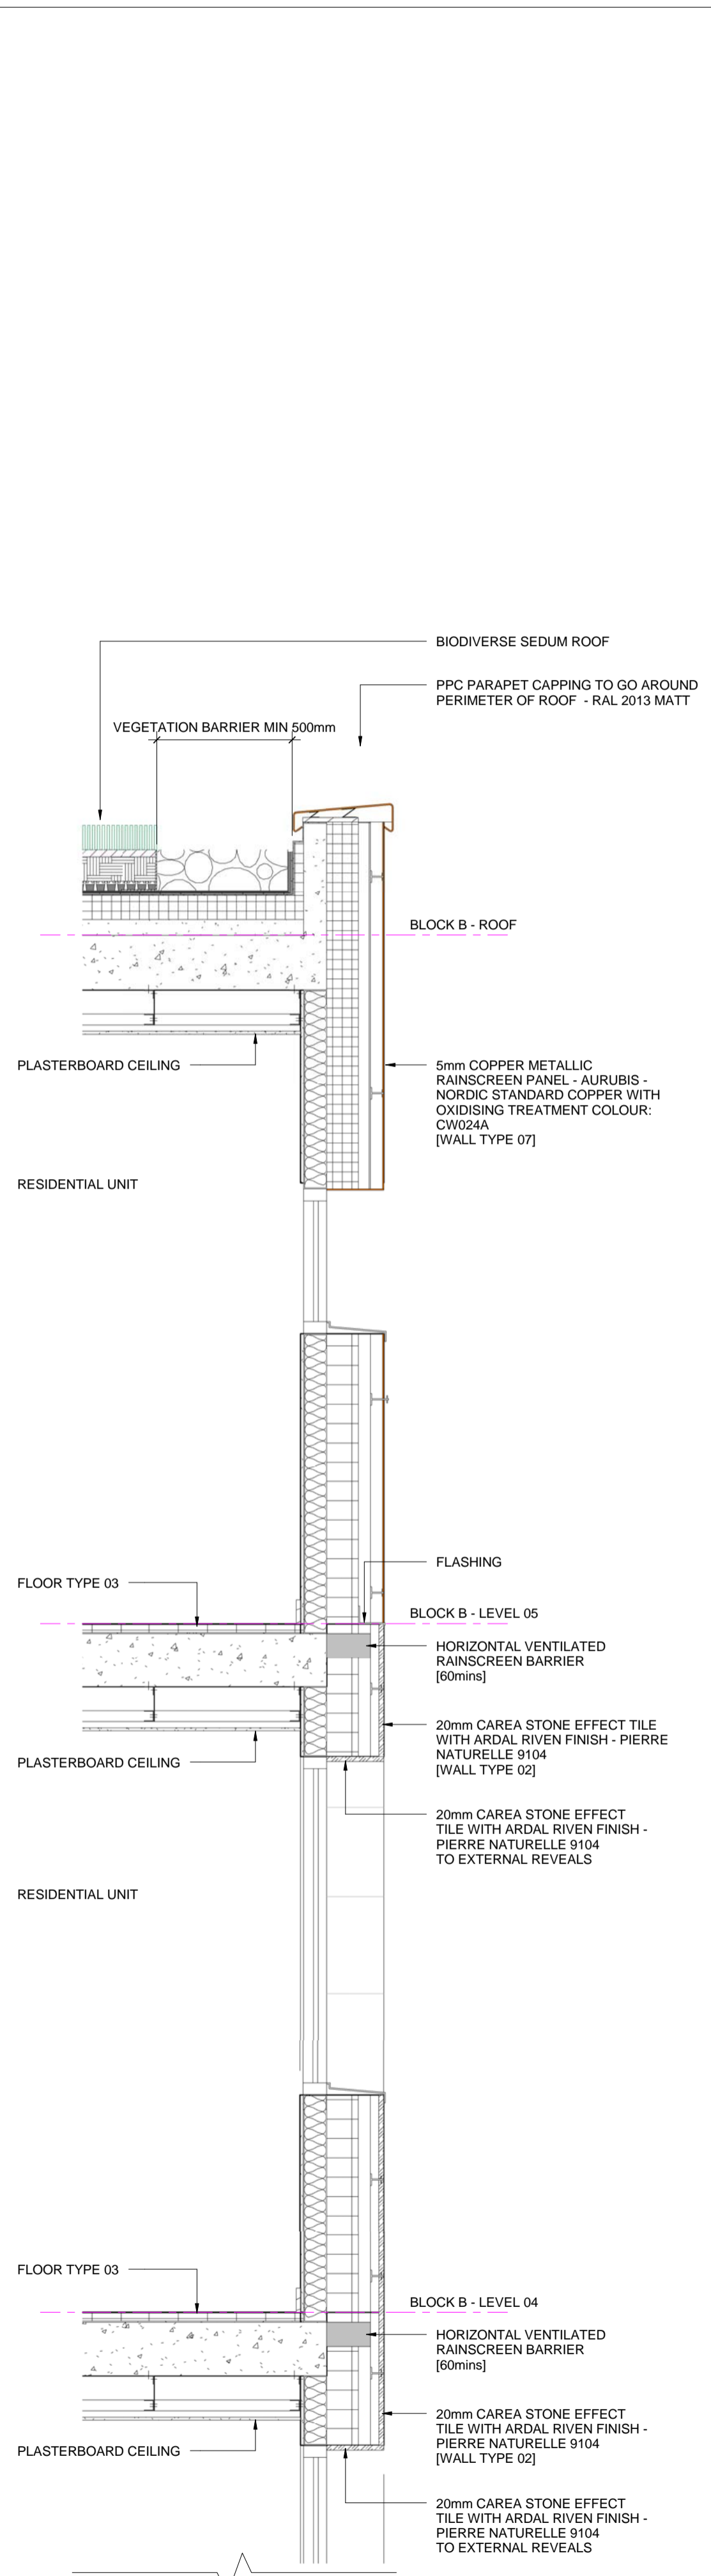


REVISION DETAILS		DATE	DRW	CHK
A	Planning Details Issued to IPS	23.03.15	KM	DMA
B	Discharge of Planning Condition 2	09.04.15	KM	DMA
C	Revised Details for Discharge of Planning Condition 2a+b	13.10.15	KM	DMA

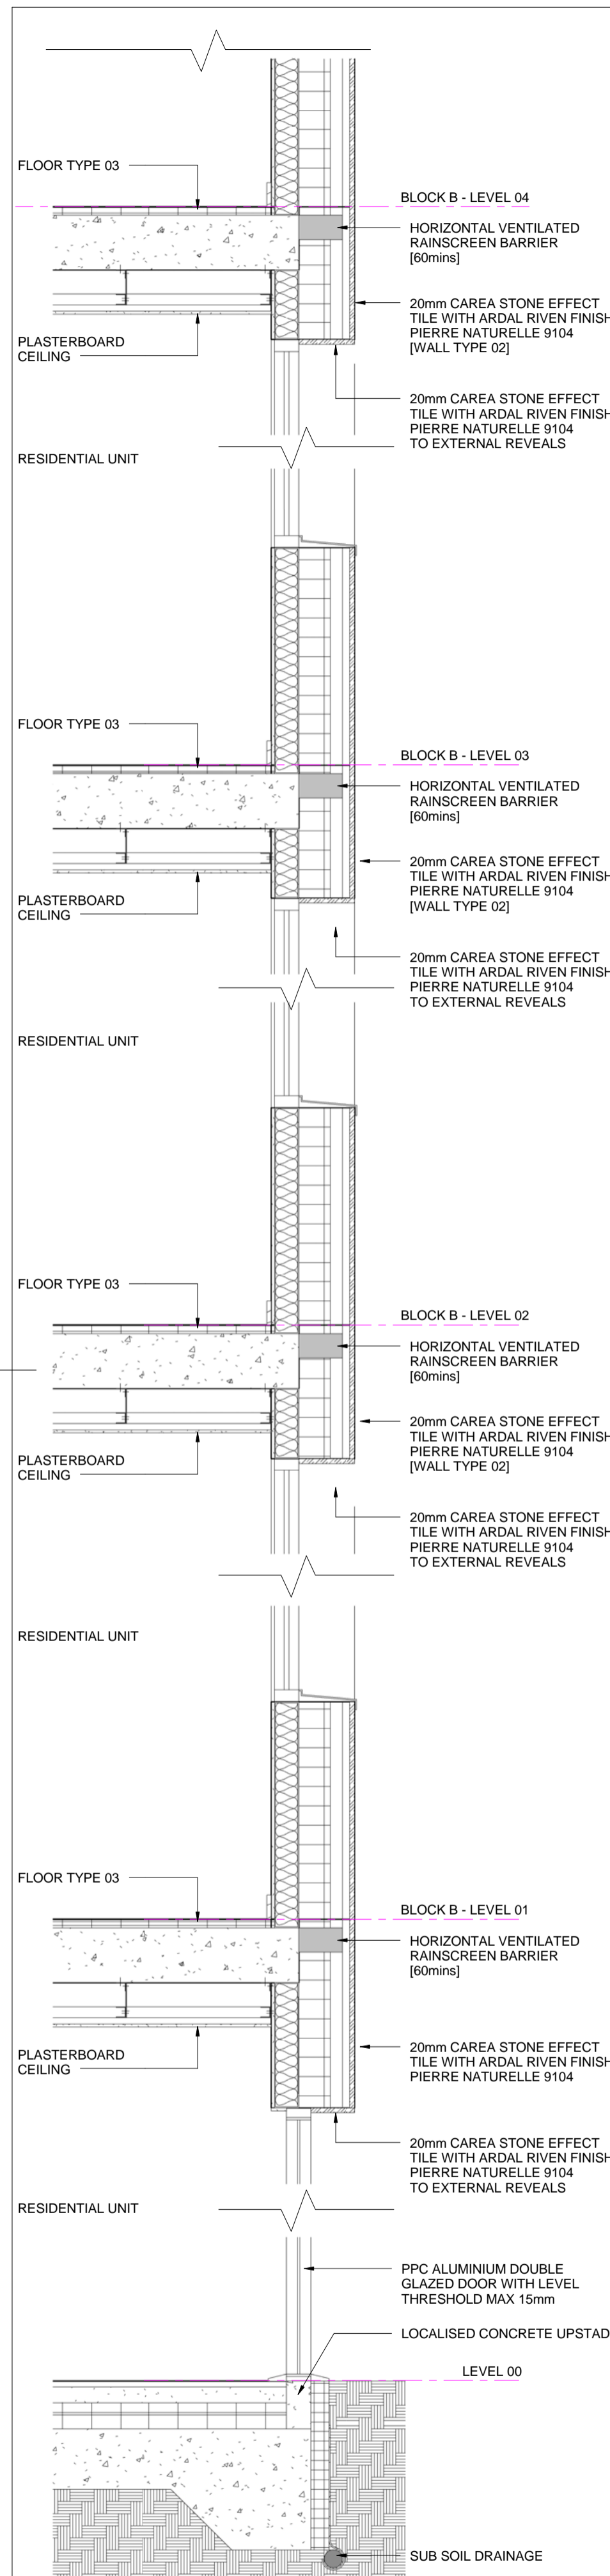


NOTE: DRAWINGS TO BE READ IN CONJUNCTION WITH SHEET 474

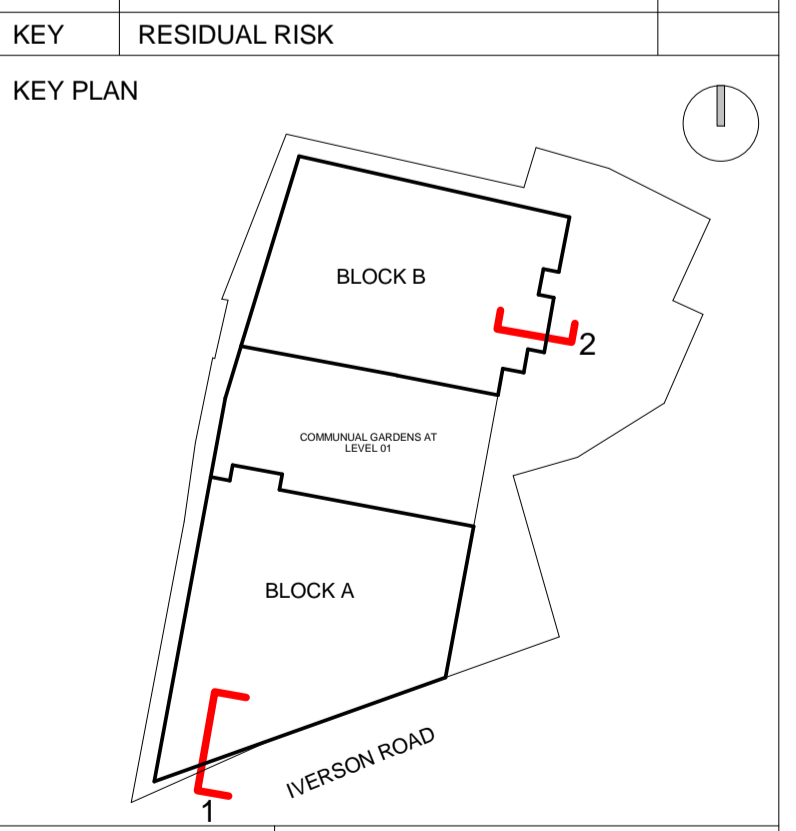

1 DETAILED SECTION - NORTH ELEVATION (1)
1 : 20

2 DETAILED SECTION - EAST ELEVATION A (1)
1 : 20

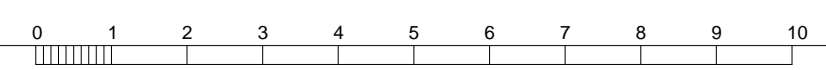

ORIGINATOR	DRAWING TITLE	
clavickmillerarchitects WWW.DAVID-MILLER.CO.UK	DETAILED SECTION SHEET (1)	
JOB TITLE	JOB NO	STATUS
159-161 IVERSON ROAD, WEST HAMPSTEAD, LONDON, NW6 2RB	335	FOR INFORMATION
PROJECT	ORIGIN	ZONE
IVR	DMA	ALL
LEVEL	TYPE	ROLE
SL	DET	A3
SEQ NO	REV	
826	C	